


LOCATION PLAN

BEL-40-(0.000-1.44)

1949

SCALE 1" = 800'

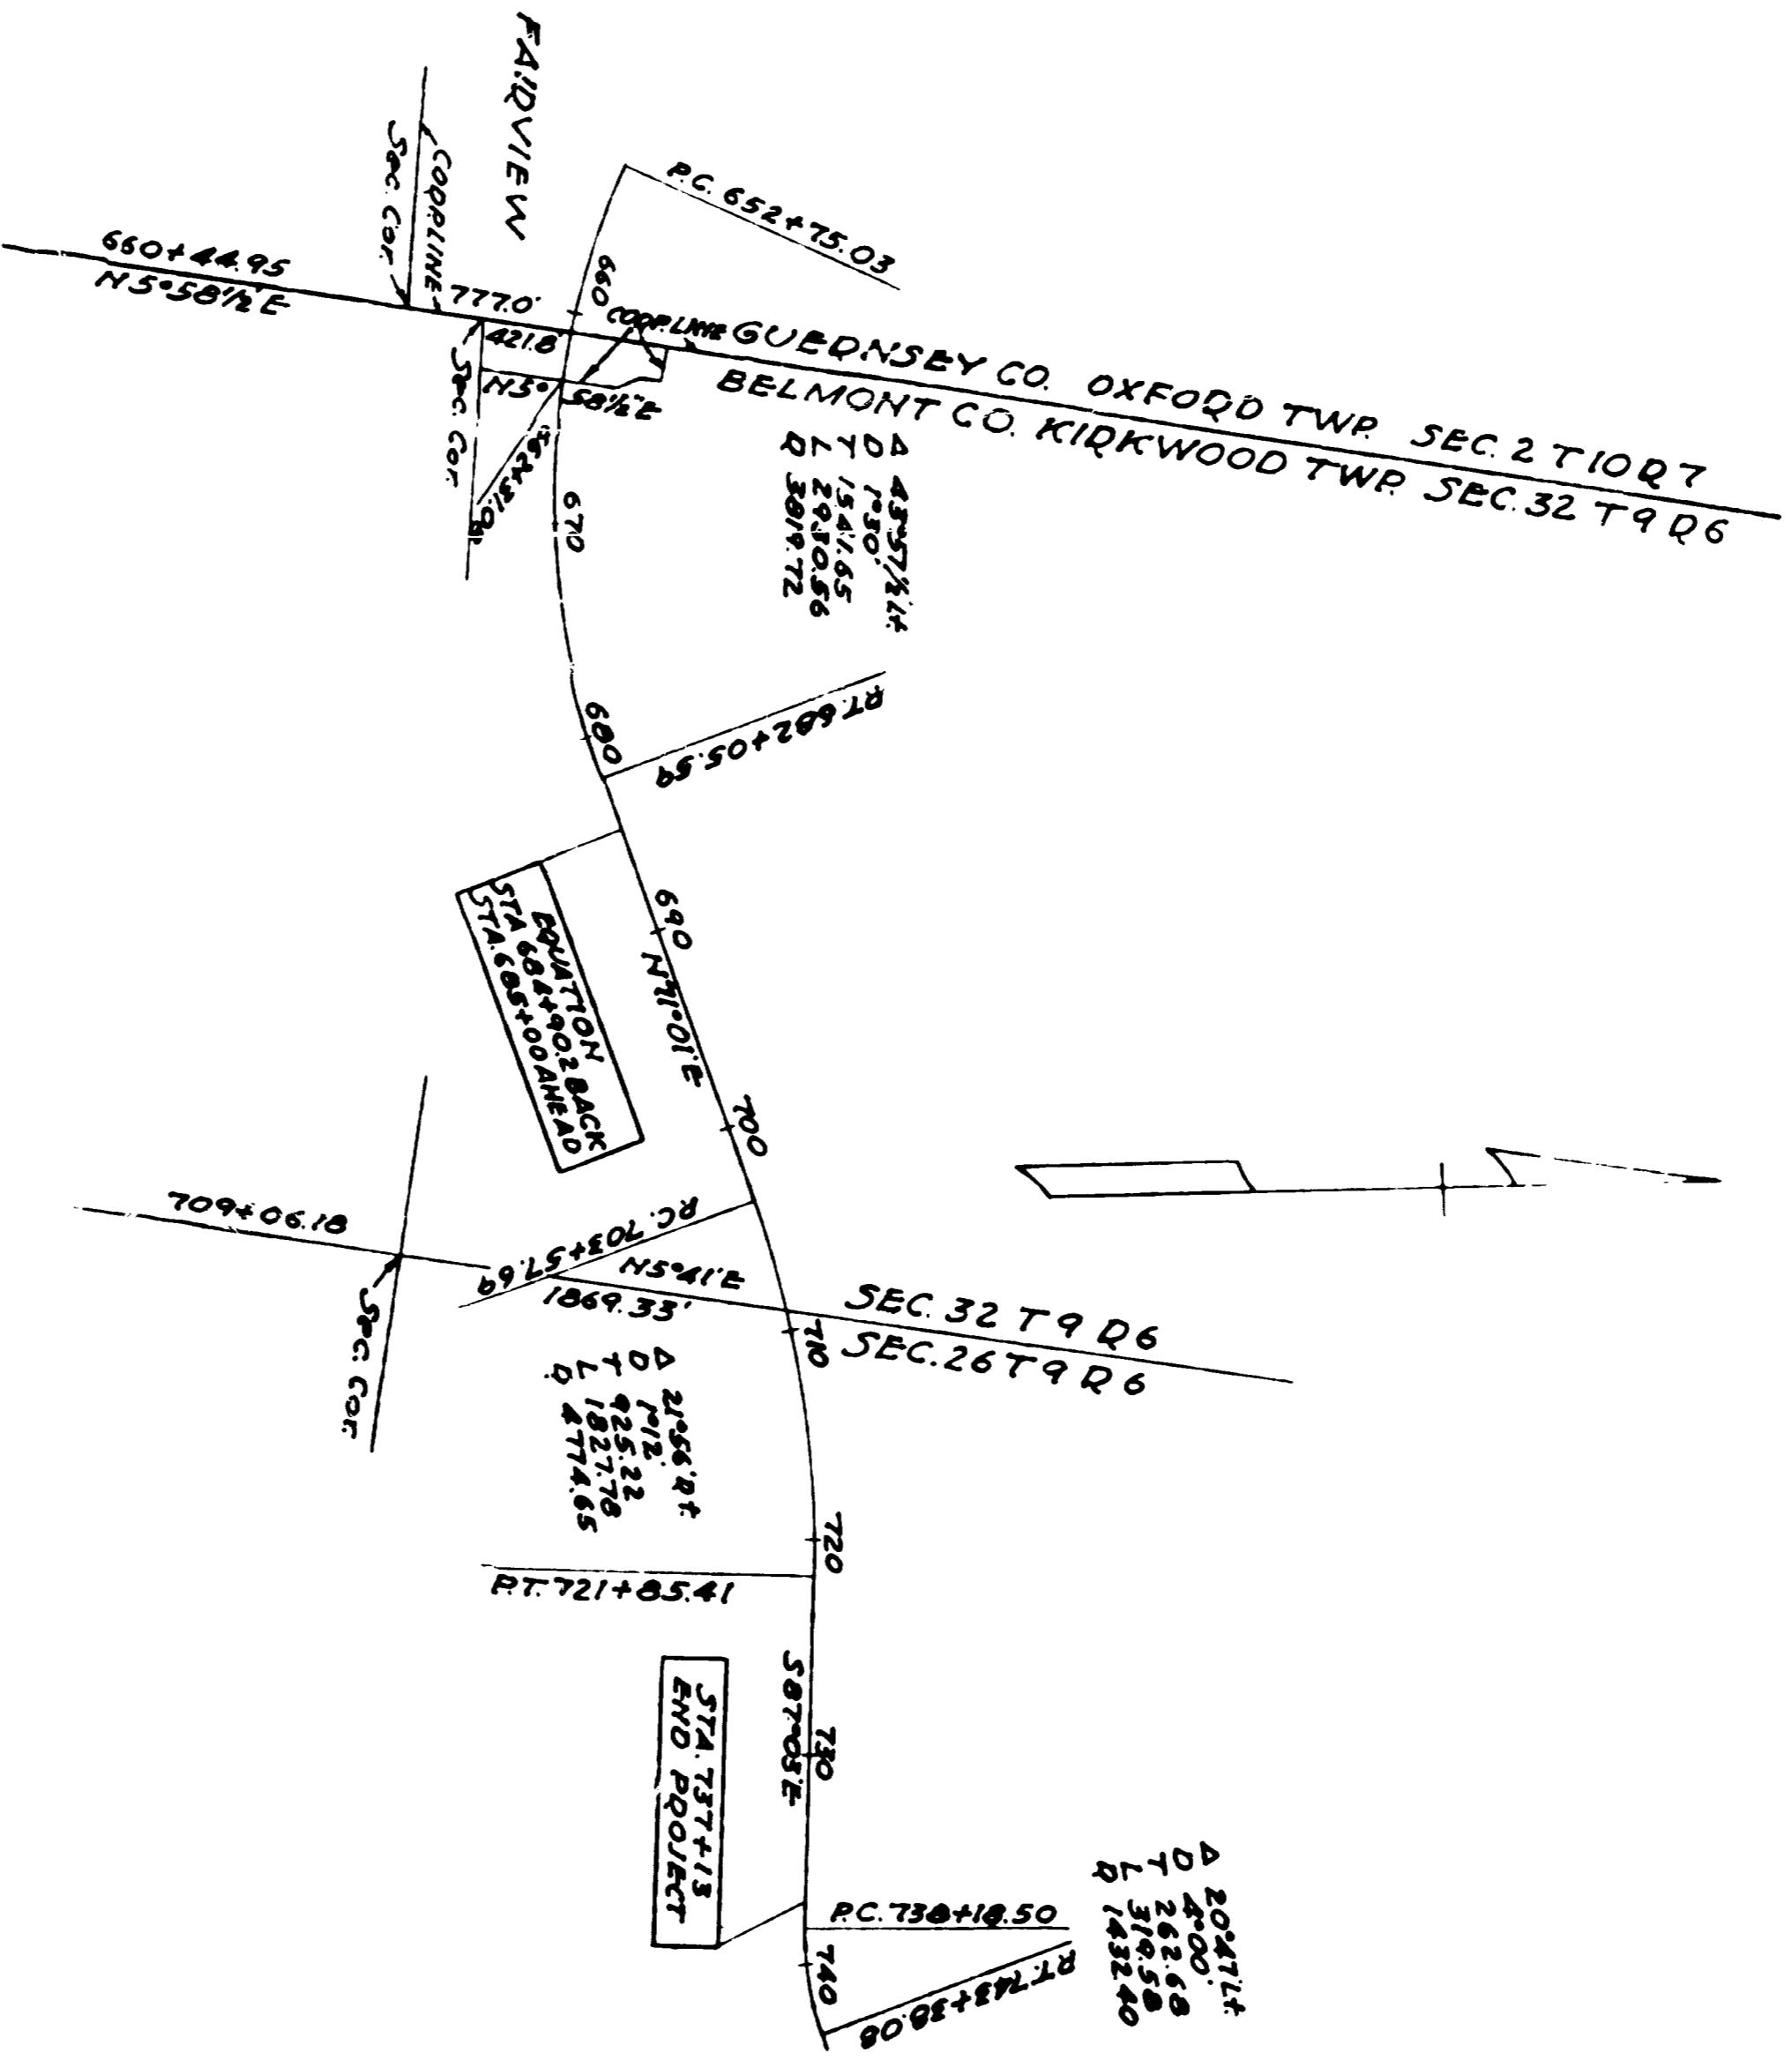

CENTER LINE REFERENCE MONUMENTS WILL BE SET BEFORE OR AFTER CONSTRUCTION

STATION	657+00	662+00	667+00	672+00	677+00	682+05.59	691+00	697+00
MONUMENT	—	—	—	—	—	—	—	—
STATION	703+57.69	709+00	715+00	721+65.41	727+00	733+00	739+18.50	743+38.08
MONUMENT	—	—	—	—	—	—	—	—

43053
 Received Feb. 10, 1949
 4:31:26 P.M.
 RECORDED MAY 19 1949
 PLATS
 9 Pgs 138
 J. J. P. KELLY RECORDER
 \$ 6.70 PAID

Volume 9 - Page 138

I hereby certify that this plat is correct
 to the best of my knowledge and belief.

George Sumner Smith
 State Engineer
 Date: 2/10/49
 Division Engineer