

CAPTINA SUBDIVISION

BELMONT COUNTY—YORK TOWNSHIP—OHIO
SECTION 14—TOWNSHIP 4—RANGE 3

SCALE 1"=50'—MAY, 1961
O. DENOTES IRON PIN

CERTIFICATE OF OWNER
We the undersigned hereby certify that we are the owners of the real estate represented by this plat and that we have caused the same to be subdivided into lots as shown hereon.

William R. Winters
Will Winters
Clerk

STATE OF OHIO, COUNTY OF BELMONT S.S.
Signed and acknowledged before me
this 3 day of June 1961.

My Commission expires
2-16-62
Agnes Paulsen
Notary Public

CERTIFICATE OF ENGINEER
We the undersigned hereby certify that this plat has been made by us from surveys and that the monuments shown hereon are in place.

Wm. J. Bell
Reg. Surveyor No. 4600
Ed. L. Winters

DEDICATION
We the undersigned being the owner of the property shown on this plat do hereby dedicate to York Twp. for public use the street shown hereon.


William R. Winters
Will Winters
Don Komer

The Board of County Commissioners of Belmont County, Ohio hereby certifies submission of this plat for its approval this 5th day of July 1961.

Chairman
James G. ...
Clerk

Accepted by the Commissioners of Belmont County, Ohio this 5th day of July 1961.

Chairman
James G. ...
Clerk

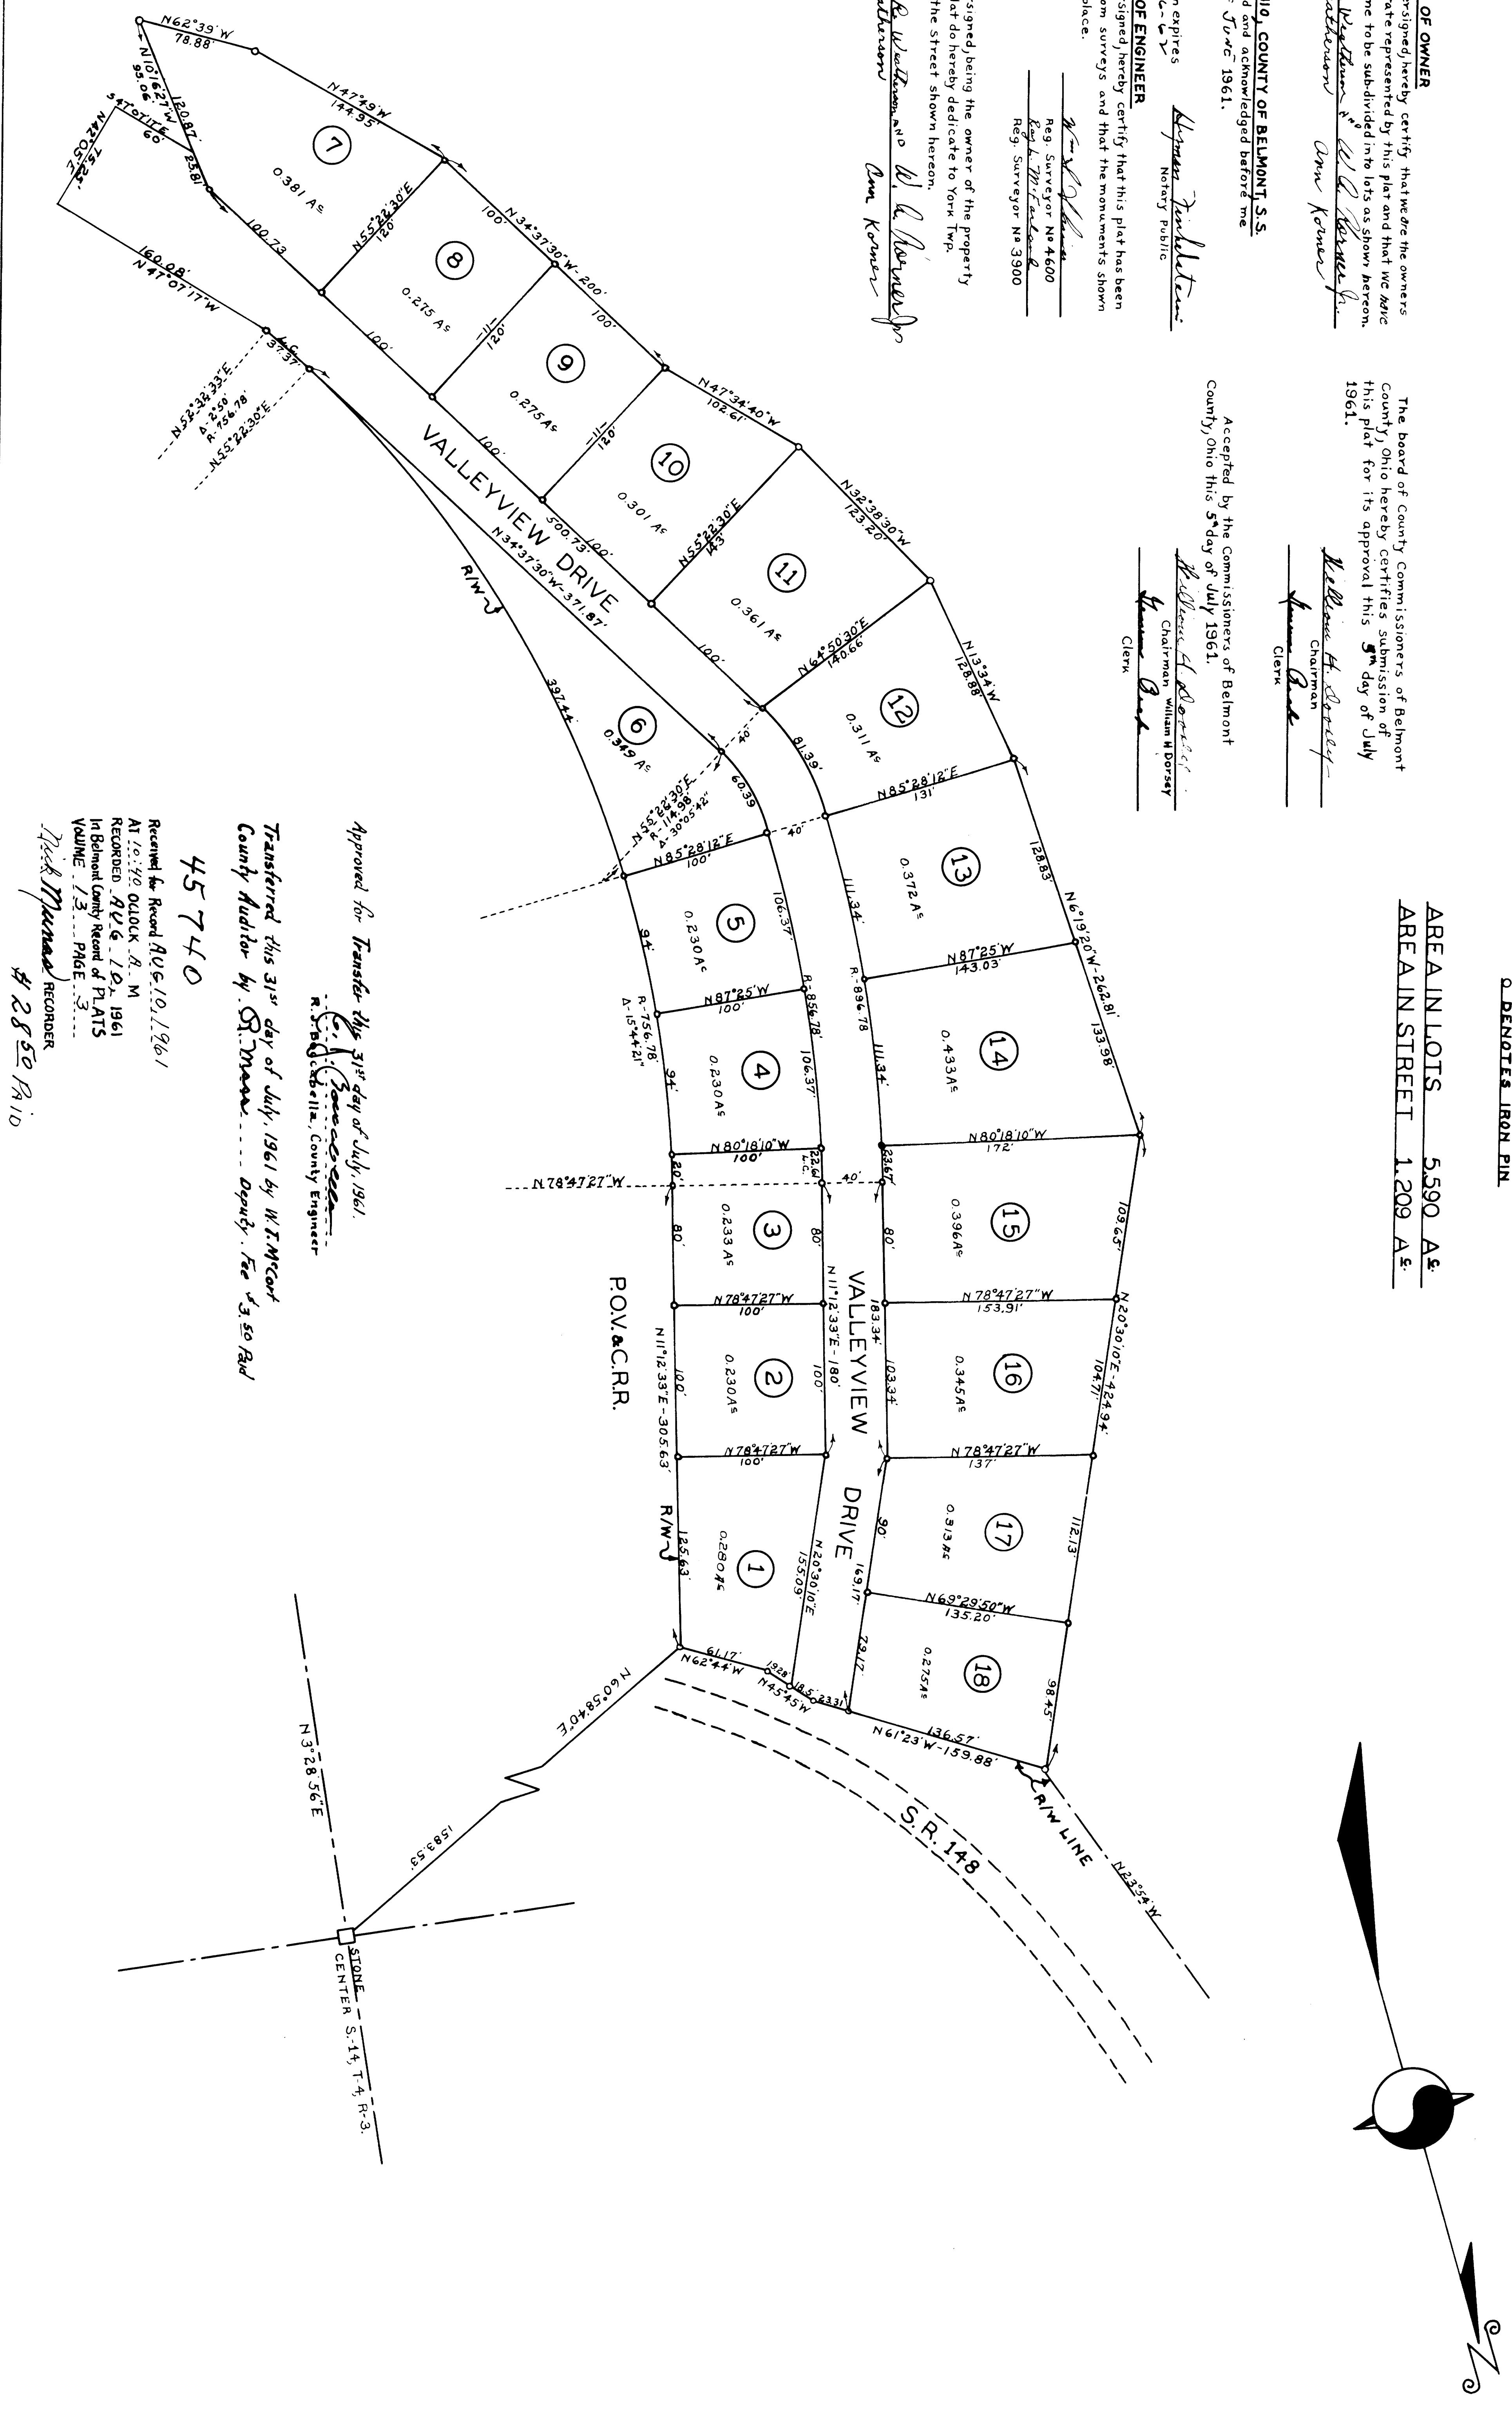

Approved for Transfer this 31st day of July, 1961.


45740

 In Belmont County Record of Plats
 Volume 13 Page 3

Mark Munn RECORDER
 \$2850 Paid