


CAB. A - SLIDE 4

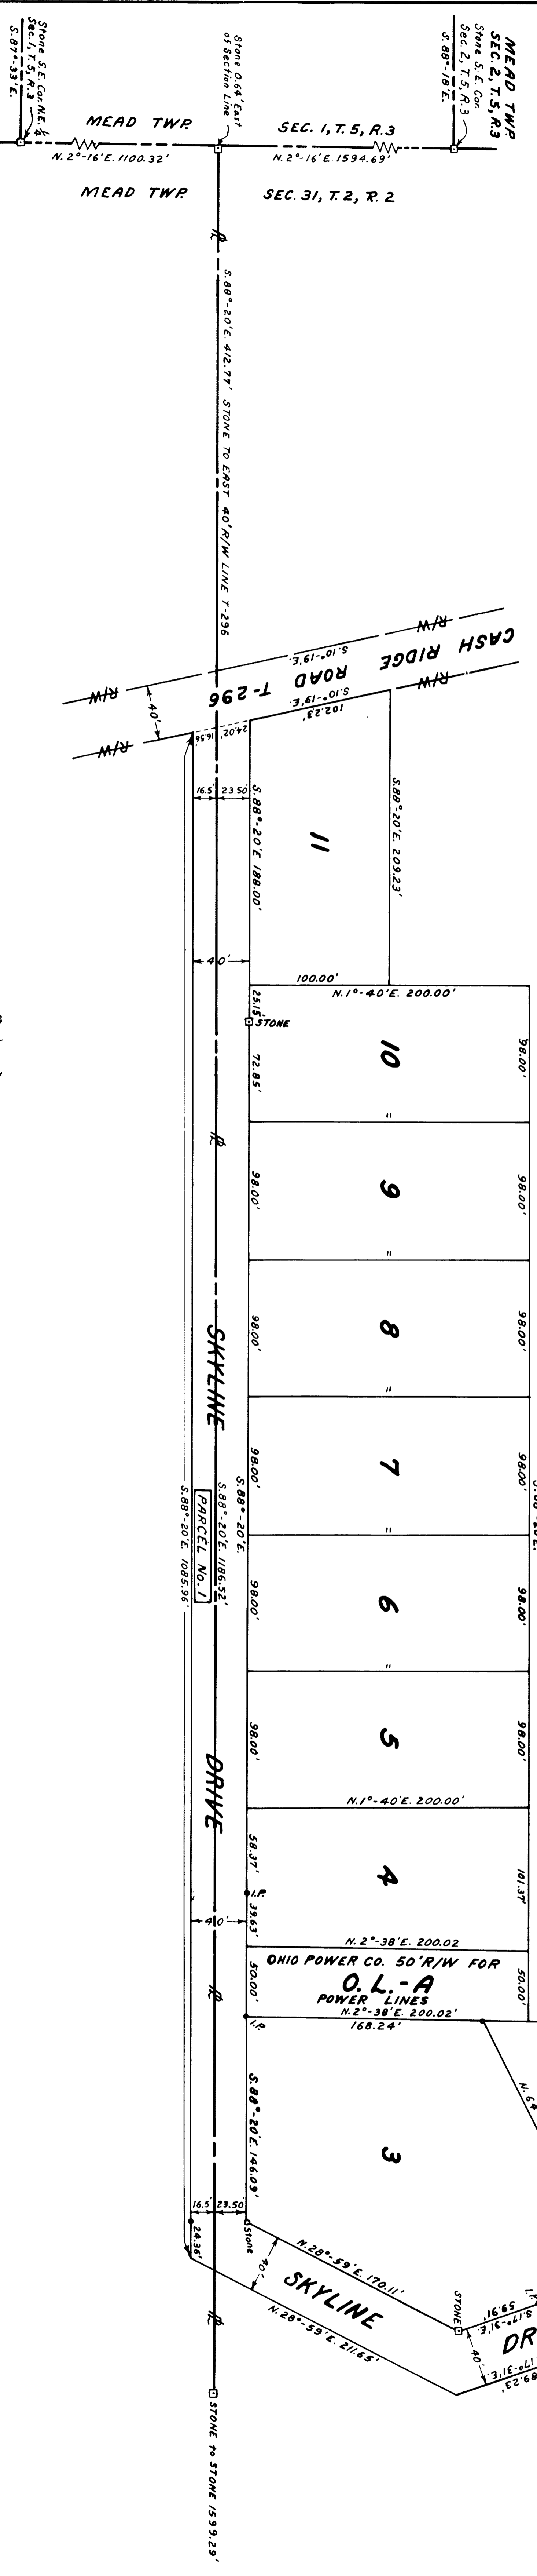

CERTIFICATE OF SURVEYOR
 I, hereby, certify that this plat known as SUNNY MEADOWS ALLOTMENT is a true and complete survey made by me and that all monuments are set as shown.

Date: _____
 Registered Surveyor
 Certificate No. 2511

Acreage contained in dedicated roads is 1.356
 Acreage contained in lots & acreage is 7.106

DEDICATION

We, the undersigned, being all the owners and lien holders of the lands herein platted do hereby voluntarily consent to the execution of the said plat and to dedicate the streets as shown hereon to the public forever.

Lots No. 1, 2, 4, 5, 6, 7, 8, 9, 10, & 11: William V. Hunsinger
 Lot No. 3: James T. Martin
 Parcel No. 1 - 0.42 Ac. for Street purpose: James T. Martin
 STATE OF OHIO, COUNTY OF BELMONT, S.S.:
 Be it remembered that on this _____ day of _____, 1961 before me the undersigned a notary public in and for said county and state, personally named the above persons and acknowledged that they had signed the foregoing plat and same is their free act and deed. In testimony whereof, I have set my hand and notary seal on the day and date above written.


Dedication

I, William V. Hunsinger, Attorney-in-Fact for Edward W. Hunsinger of Laurel, Maryland who is Co-Investor with Dennis Quisenberry of the title of that recorded in Volume 316 Page 655, do hereby, under authority of a power of Attorney recorded in Volume 4 Page 256 of favor of Highway Records in the Belmont County Records office, dedicate to public use that part of Skyline Drive as shown hereon as Parcel No. 1.

Witness:
 State of Ohio
 County of Belmont S.S.
 I, James T. Martin, Notary Public, in and for said County, personally appeared William V. Hunsinger, acting as Attorney-in-Fact for Edward W. Hunsinger the above named party and did sign the foregoing instrument and that this name whereof, I have heretofore subscribed my name and affixed my seal at St. Charles, Ohio, this 21st day of August, A.D. 1961.

**PLAT OF
 SUNNY MEADOWS ALLOTMENT**

MEAD TOWNSHIP SECTION 31, T.2, R.2
 BELMONT COUNTY, OHIO

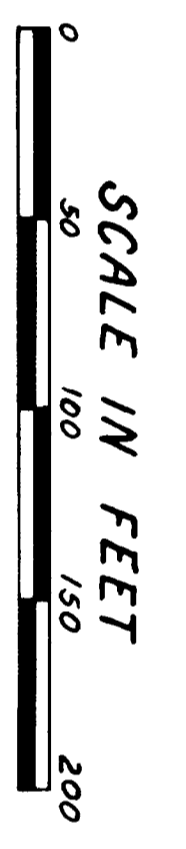

PLANNING COMMISSION

Approved by the Planning Commission of the Village of Shadyside, Ohio, this _____ day of _____, 1961

COUNTY COMMISSIONERS

Accepted by the Commissioners of the County of Belmont, State of Ohio, this _____ day of _____, 1961

COUNTY ENGINEER

Approved for transfer on the county tax maps this _____ day of _____, 1961

COUNTY AUDITOR

Transferred by the County Auditor this _____ day of _____, 1961

COUNTY RECORDER

Received for Record _____ day of _____, 1961
 Recorded _____ day of _____, 1961 in the Belmont County Plat Book No. _____ Page _____

Fee \$28.50 Ohio

 County Recorder

46628

WITNESSES:

 Notary Public in and for Belmont County, Ohio