


# MAP OF BROOKVIEW TERRACE.

SITUATED IN PEASE TOWNSHIP, BELMONT COUNTY, OHIO, AND BEING A PART OF THE NORTH EAST QUARTER OF SECTION 3, TOWNSHIP 6, RANGE 3.

C. G. JOHNSON, REGISTERED PROFESSIONAL ENGINEER NO. 4157, NOVEMBER 1, 1961. SCALE 1" = 30'.

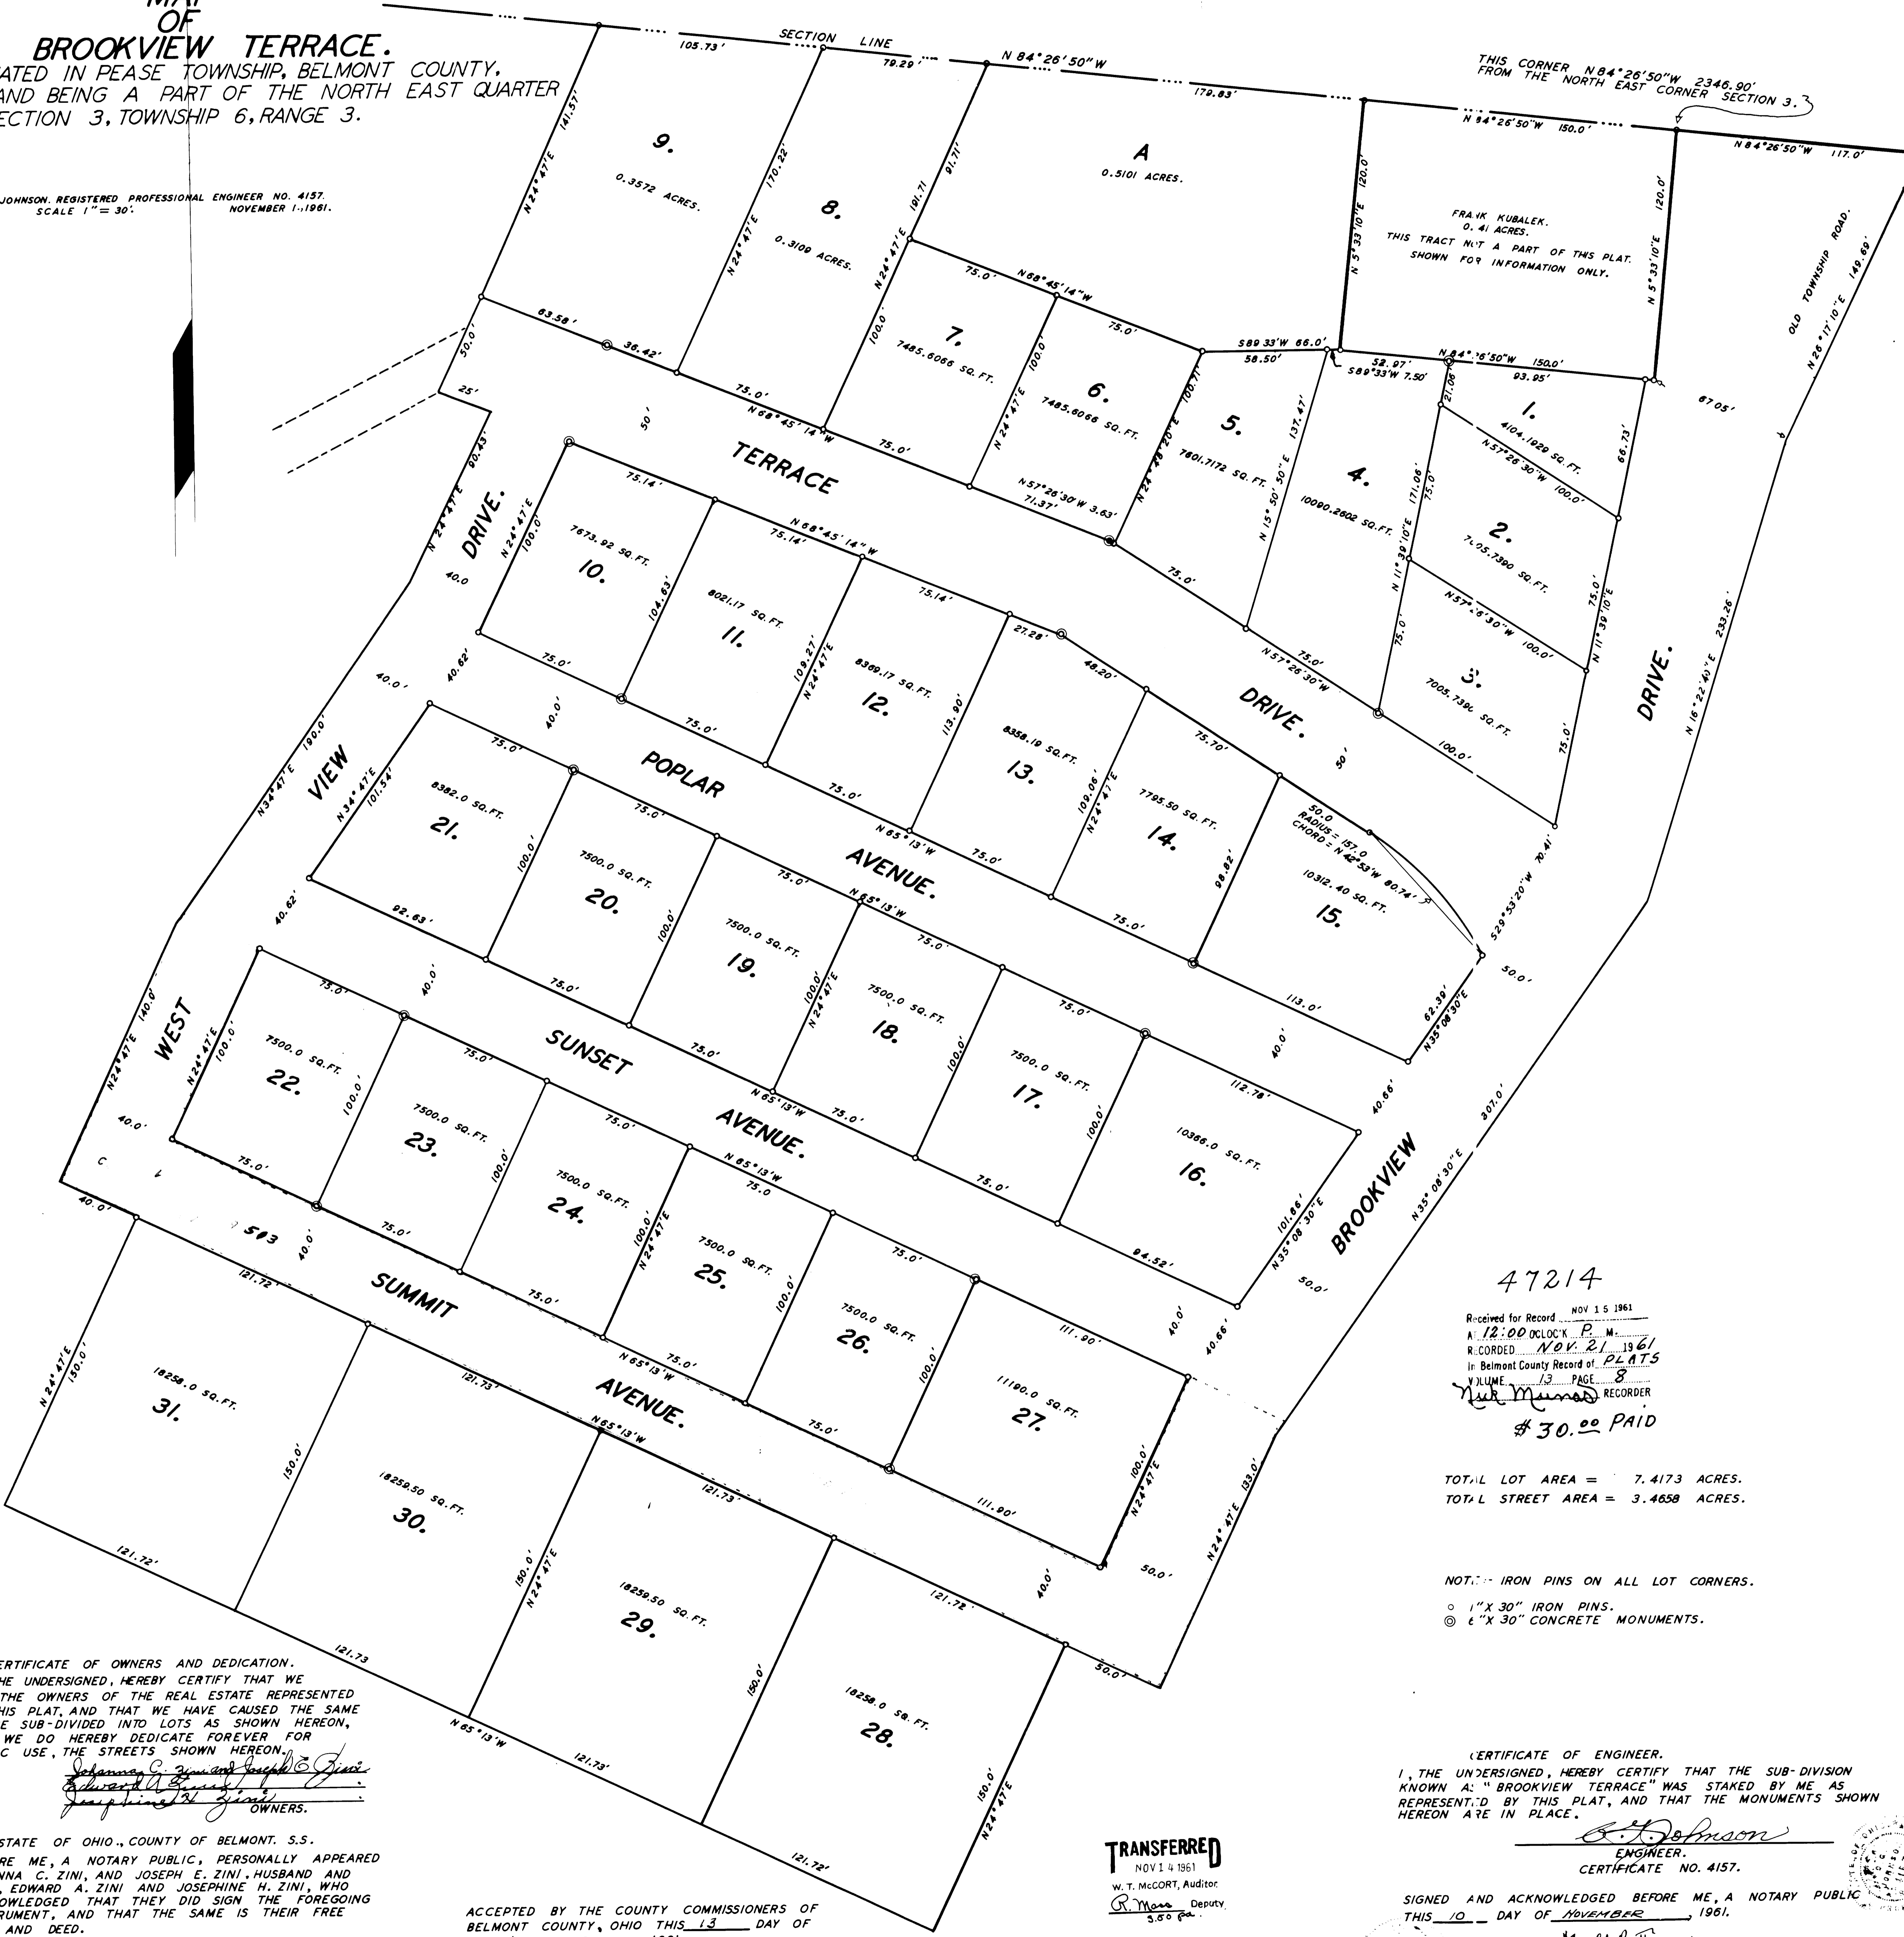

THIS CORNER N 84° 26' 50" W 2346.90' FROM THE NORTH EAST CORNER SECTION 3.

FRANK KUBALEK, 0.41 ACRES. THIS TRACT NOT A PART OF THIS PLAT. SHOWN FOR INFORMATION ONLY.

47214  
Received for Record NOV 15 1961  
A 12:00 O'CLOCK P. M.  
RECORDED NOV 21 1961  
In Belmont County Record of PLATS  
VOLUME 13 PAGE 8  
Notarized RECORDER  
\$30.00 PAID

TOTAL LOT AREA = 7.4173 ACRES.  
TOTAL STREET AREA = 3.4658 ACRES.

NOTE: IRON PINS ON ALL LOT CORNERS.  
○ 1" X 30" IRON PINS.  
⊙ 6" X 30" CONCRETE MONUMENTS.

CERTIFICATE OF OWNERS AND DEDICATION.  
WE, THE UNDERSIGNED, HEREBY CERTIFY THAT WE ARE THE OWNERS OF THE REAL ESTATE REPRESENTED BY THIS PLAT, AND THAT WE HAVE CAUSED THE SAME TO BE SUB-DIVIDED INTO LOTS AS SHOWN HEREON, AND WE DO HEREBY DEDICATE FOREVER FOR PUBLIC USE, THE STREETS SHOWN HEREON.

*Johanna C. Zini and Joseph E. Zini*  
*Edward A. Zini and Josephine H. Zini*  
OWNERS.

STATE OF OHIO, COUNTY OF BELMONT, S.S.  
BEFORE ME, A NOTARY PUBLIC, PERSONALLY APPEARED JOHANNA C. ZINI, AND JOSEPH E. ZINI, HUSBAND AND WIFE, EDWARD A. ZINI AND JOSEPHINE H. ZINI, WHO ACKNOWLEDGED THAT THEY DID SIGN THE FOREGOING INSTRUMENT, AND THAT THE SAME IS THEIR FREE ACT AND DEED.

IN TESTIMONY WHEREOF I HAVE HERETO SET MY HAND AND OFFICIAL SEAL THIS 10<sup>th</sup> DAY OF November, 1961.  
*Alvin Dale*  
NOTARY PUBLIC.

ACCEPTED BY THE COUNTY COMMISSIONERS OF BELMONT COUNTY, OHIO THIS 13 DAY OF NOVEMBER 1961.

*Raymond J. Salvadori*  
*William H. Sorey*  
BELMONT COUNTY COMMISSIONERS.

TRANSFERRED  
NOV 14 1961  
W. T. McCORT, Auditor  
*R. M. ...* Deputy

TRANSFERRED ON TAX MAP THIS 13<sup>th</sup> DAY OF November 1961.  
*G. J. Boccabella*  
COUNTY ENGINEER.

CERTIFICATE OF ENGINEER.  
I, THE UNDERSIGNED, HEREBY CERTIFY THAT THE SUB-DIVISION KNOWN AS "BROOKVIEW TERRACE" WAS STAKED BY ME AS REPRESENTED BY THIS PLAT, AND THAT THE MONUMENTS SHOWN HEREON ARE IN PLACE.

*C. G. Johnson*  
ENGINEER.  
CERTIFICATE NO. 4157.

SIGNED AND ACKNOWLEDGED BEFORE ME, A NOTARY PUBLIC THIS 10 DAY OF NOVEMBER 1961.

*Kenneth B. Thomas*  
NOTARY PUBLIC.  
MY COMMISSION EXPIRES SEPTEMBER 18, 1964.  
*Kenneth B. Thomas*

MY COMMISSION EXPIRES 4-2-1964