



# COSTINER'S ADD.

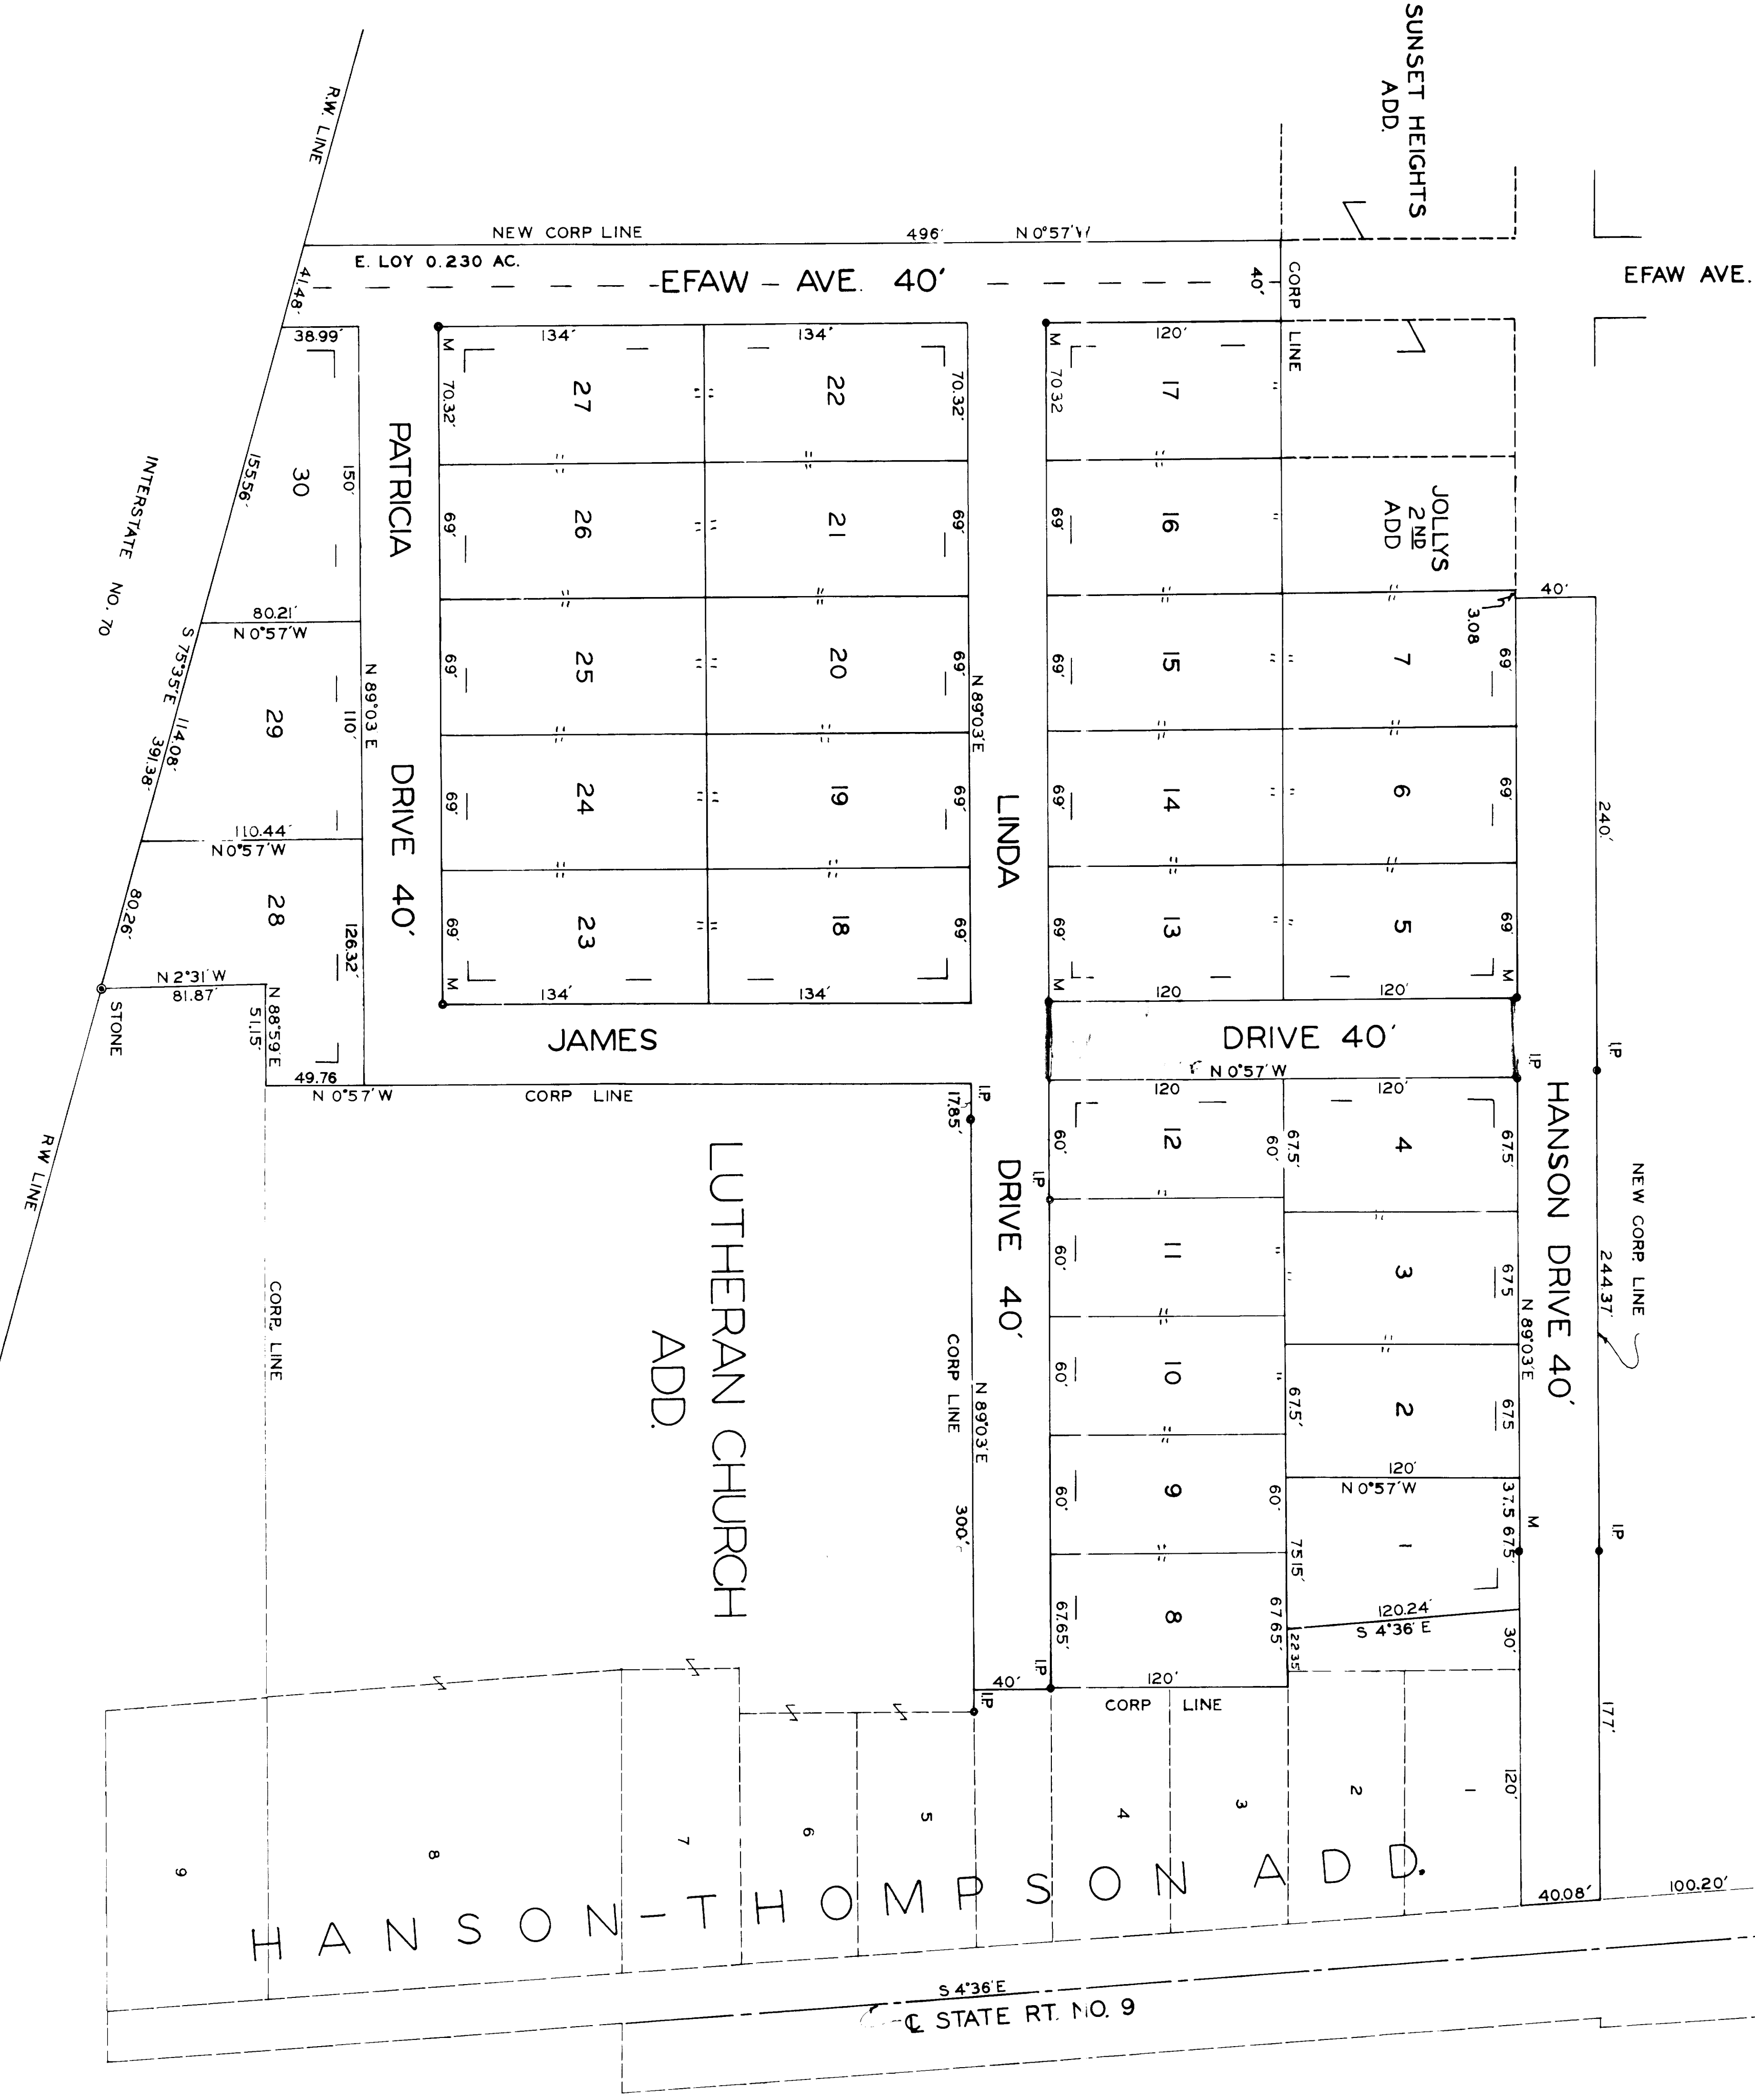

# FLORENCE HANSON'S ADDITION

TO  
ST CLAIRSVILLE OHIO  
SCALE 1"=50' FEB. 7, 1963

HERBERT AND HERBERT  
CONSULTING  
CIVIL ENGINEERS AND SURVEYORS

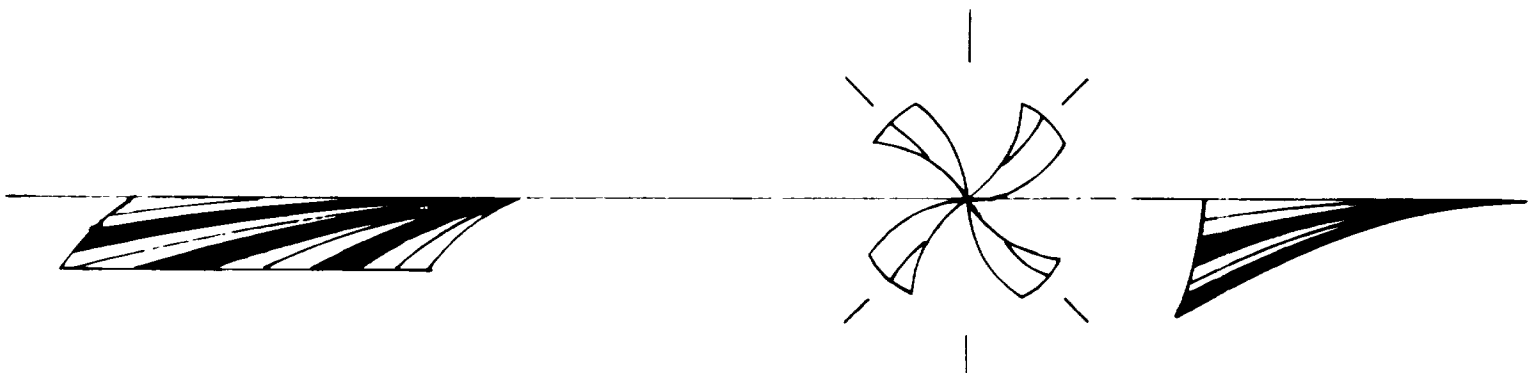

DEDICATION  
WE, THE UNDERSIGNED BEING ALL OF THE OWNERS OF THE LANDS  
HEREIN PLATED DO HEREBY VOLUNTARILY CONSENT TO THE  
EXECUTION AND RECORDING OF THIS PLAN AND TO DEDICATE  
THE STREETS AND AREAS SHOWN HEREON TO THE VILLAGE OF ST. CLAIRSVILLE  
FOR PUBLIC USE FOREVER.

*Florence Hanson*  
*James C. Hanson*  
*Charles W. Hanson*  
*Robert Hanson*  
*Edward C. Hanson*  
*Donald E. Hill*

STATE OF OHIO  
BELMONT COUNTY SS  
BE IT REMEMBERED THAT ON THIS 22 DAY OF March  
1963, BEFORE ME THE UNDERSIGNED A NOTARY PUBLIC IN AND  
FOR SAID COUNTY AND STATE, PERSONALLY CAME THE OWNERS  
IN THE DEDICATION WHO ACKNOWLEDGED THAT THEY DID SIGN  
THE FOREGOING PLAT AND THAT THE SAME IS THEIR FREE  
ACT AND DEED.

LEGEND  
● CONC  
IRON PINS ON ALL LOT CORNERS  
● FOR D AXLES  
ACREAGE CONTAINED IN DEDICATED ROADS 2.528 ACRES  
ACREAGE CONTAINED IN LOTS 5.972 ACRES  
ACREAGE CONTAINED IN LOTS 5.972 ACRES

CERTIFICATE OF ENGINEER  
I HEREBY CERTIFY THAT THIS MAP IS A TRUE AND CORRECT  
SURVEY MADE BY ME AND THAT ALL MONUMENTS  
AND SET AS SHOWN  
E-164922 S-3521

COUNTY COMMISSIONERS  
APPROVED FOR RECORD SUBJECT TO THE RULES AND  
REGULATIONS GOVERNING THE PLATTING OF SUBDIVISIONS  
OF LAND  
BELMONT  
COUNTY  
COMMISSIONERS  
DATE Jan 20 1963

COUNTY AUDITOR  
TRANSFERRED BY BELMONT COUNTY AUDITOR  
DATE Jan 23 1963 REC 450 PAID  
R. M. Mason PAID

COUNTY RECORDER  
NO. 58475 RECEIVED FOR RECORD JAN 28 1964  
AT 8:02 O'Clock P. M.  
RECORDED FEB 09 20 1964 REC 450 PAID  
IN BELMONT COUNTY RECORD OF PLATS 828 828 828  
VOLUME Page 828 RECORDER Clay K. Colvin  
Frank Thompson Robt

COUNTY ENGINEER  
APPROVED FOR RECORD BELMONT COUNTY ENGINEER  
DATE 1-28 1964  
G. A. Cassella

APPROVED BY THE PLANNING COMMISSION  
THIS 11 DAY OF March 1963 RESIDENT  
ACCEPTED BY THE VILLAGE OF ST. CLAIRSVILLE  
THIS 15 DAY OF December 1963  
MANOR Ed. A. Linn CLERK C. K. Hancock  
ORDINANCE NO. 577