

COUNTY ENGINEER
 APPROVED FOR RECORD THIS 25th DAY OF July, 1964.
R. J. Boccabella
 COUNTY ENGINEER.

COUNTY RECORDER.
 NO. 61534
 RECEIVED FOR RECORDING THIS 6th DAY OF August, 1964.
 AT 12:09 P.M. O'CLOCK, RECORDED IN BELMONT COUNTY RECORD
 OF PLATS, BOOK 13, PAGE 26.
Nick Munas
 COUNTY RECORDER. By H. K. Calabrese, Deputy.

COUNTY AUDITOR.
 TRANSFERRED BY BELMONT COUNTY AUDITOR THIS 25 DAY OF
July, 1964.
Ronald Daniels
 COUNTY AUDITOR.

COUNTY COMMISSIONERS.
 ACCEPTED AND APPROVED FOR RECORD, THIS 22 DAY OF
July, 1964, SUBJECT TO THE RULES AND REGULATIONS
 GOVERNING THE PLATTING AND SUB-DIVISIONS OF LANDS.
James H. Howard
John C. Gatten
William H. Gatten
 BELMONT COUNTY COMMISSIONERS.

CERTIFICATE OF OWNERS, AND DEDICATION.
 WE, THE UNDERSIGNED, HEREBY CERTIFY THAT WE ARE THE OWNERS
 OF THE REAL ESTATE REPRESENTED BY THIS PLAT, AND THAT WE
 HAVE CAUSED THE SAME TO BE SUB-DIVIDED INTO LOTS AS
 SHOWN HEREON, AND WE DO HEREBY DEDICATE FOREVER FOR
 PUBLIC USE, THE STREETS SHOWN HEREON. WE ALSO HEREBY
 DEDICATE EASEMENTS FOR DRAINAGE OVER CERTAIN STRIPS
 OF LAND DESIGNATED HEREON.


James H. Howard
John C. Gatten
William H. Gatten
Paul Bongiorno
 OWNERS.

STATE OF OHIO, COUNTY OF BELMONT, S.S.
 BEFORE ME, A NOTARY PUBLIC, PERSONALLY APPEARED
 W.M. JOHNSON, JAMES H. HASWELL AND BETTY J. HASWELL,
 HUSBAND AND WIFE, ROBERT R. MAYHUGH AND URSULA
 MAYHUGH, HUSBAND AND WIFE, THOMAS H. GATTEN AND
 ALICE M. GATTEN, HUSBAND AND WIFE, PAUL BONGIORNO
 AND EDITH I. BONGIORNO, HUSBAND AND WIFE, WHO
 ACKNOWLEDGED THAT THEY DID SIGN THE FOREGOING
 INSTRUMENT, AND THAT THE SAME IS THEIR FREE AND DEED.
 IN TESTIMONY WHEREOF, I HAVE HERETO
 SET MY HAND AND OFFICIAL SEAL, THIS 22nd DAY OF
July, 1964.
W. J. Boccabella
 NOTARY PUBLIC. MY COMMISSION EXPIRES 12-17 1964.

CERTIFICATE OF ENGINEER.
 I, THE UNDERSIGNED, HEREBY CERTIFY THAT THE
 SUB-DIVISION KNOWN AS "CHERRY FOREST" AS
 REPRESENTED BY THIS PLAT, WAS STAKED BY ME FROM
 A TRUE AND CORRECT SURVEY, AND THAT THE
 MONUMENTS SHOWN HEREON ARE IN PLACE.
Paul Bongiorno
 ENGINEER
 CERTIFICATE NO. 4157.
 SIGNED, AND ACKNOWLEDGED BEFORE ME, A NOTARY
 PUBLIC THIS 1st DAY OF June, 1964.
W. J. Boccabella
 NOTARY PUBLIC.
 MY COMMISSION EXPIRES SEPTEMBER 18, 1964.

OWNER	SECTION - 2 - TWP - 5 - R - 3	SECTION - 3 - TWP - 5 - R - 3	SECTION - 32 - TWP - 2 - R - 2
W.M. JOHNSON	STREETS - 4.2537 AC.	1.1756 AC.	
JAMES HASWELL	LOTS - 12.5890 AC.	5.006 AC.	
THOMAS GATTEN	STREETS - 0.2821 AC.		
OUT LOT C - 5.5116 AC.			
STREETS - 0.9224 AC.			
ROBERT MAYHUGH	OUT LOT A & B 0.502 AC.	0.0430 AC.	
PAUL BONGIORNO	OUT LOT 4 & 8 0.502 AC.	16.0880 AC.	

NOTE - IRON PINS ON ALL CORNERS
 0 = 1" X 30" IRON PINS.
 @ = 6" X 36" CONCRETE MONUMENTS.

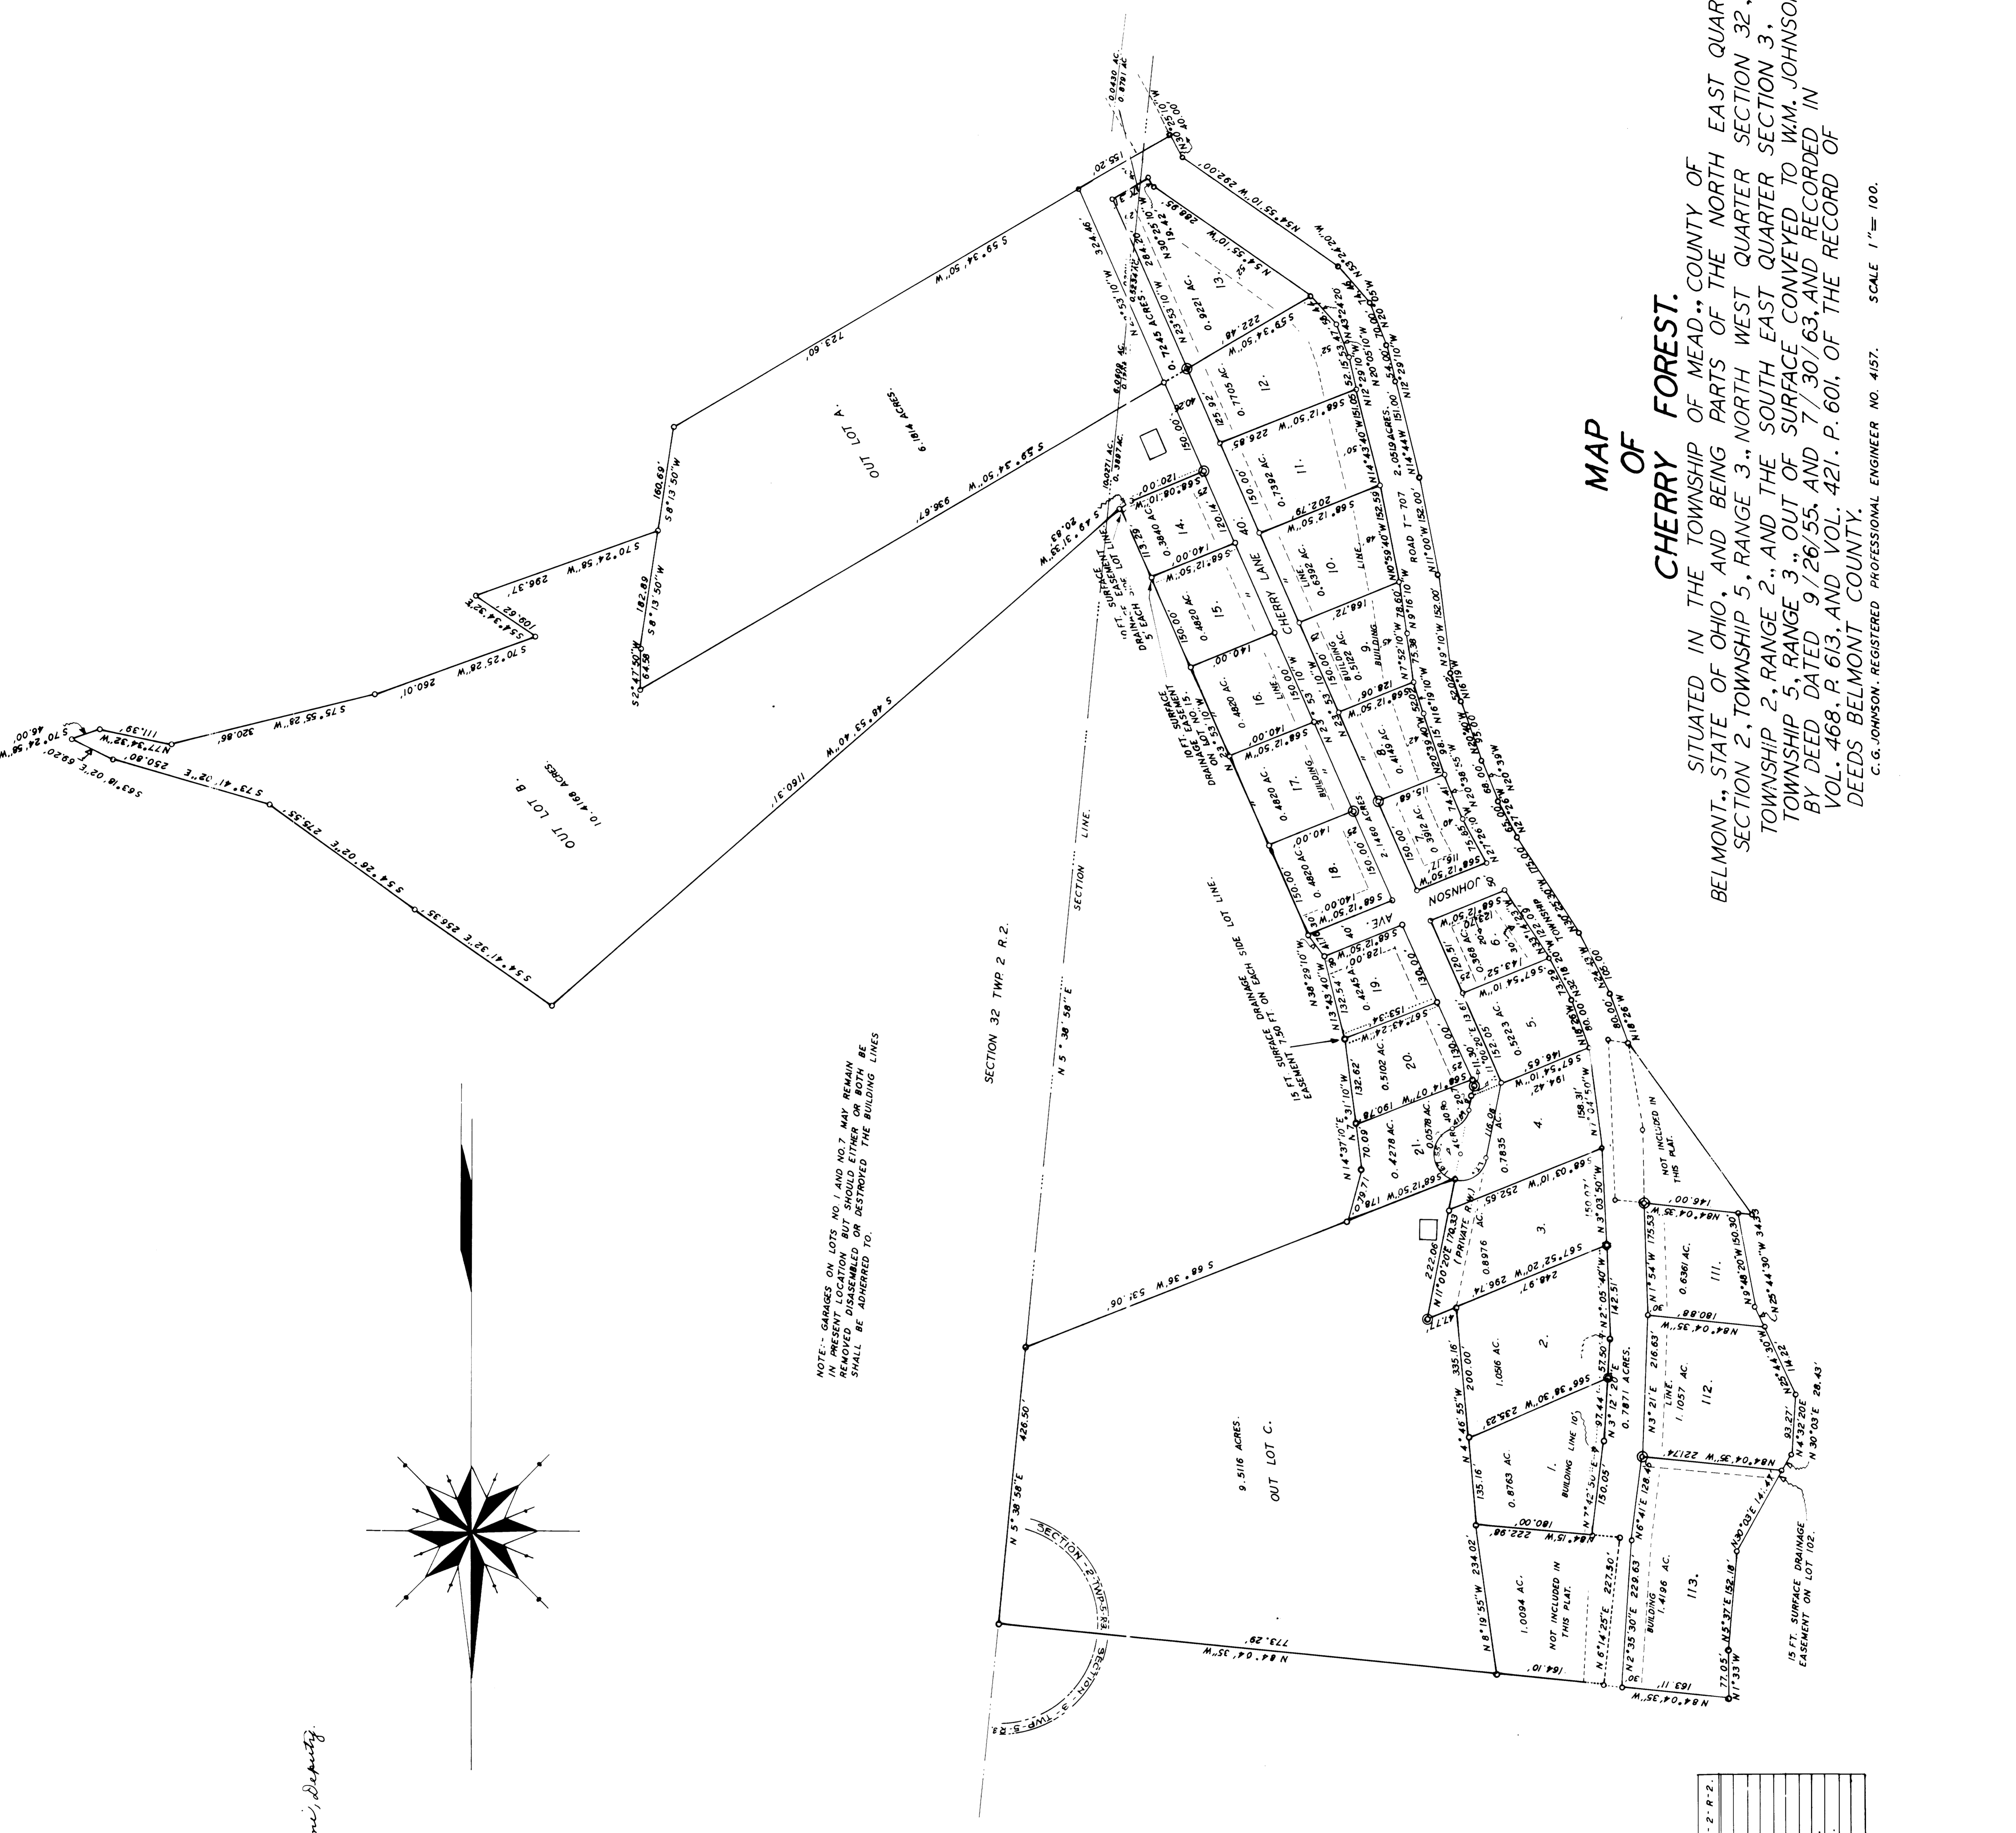

MAP OF
CHERRY FOREST.
 SITUATED IN THE TOWNSHIP OF MEAD, COUNTY OF
 BELMONT, STATE OF OHIO, AND BEING PARTS OF THE NORTH EAST QUARTER
 SECTION 2, TOWNSHIP 5, RANGE 3, NORTH WEST QUARTER SECTION 3,
 TOWNSHIP 2, RANGE 2, AND THE SOUTH EAST QUARTER SECTION 3,
 TOWNSHIP 5, RANGE 3, OUT OF SURFACE CONVEYED TO WM. JOHNSON,
 BY DEED DATED 9/26/55, AND 7/30/63, AND RECORDED IN
 VOL. 468, P. 613, AND VOL. 421, P. 601, OF THE RECORD OF
 DEEDS BELMONT COUNTY.
 C. G. JOHNSON, REGISTERED PROFESSIONAL ENGINEER NO. 4157. SCALE 1" = 100.