

OHIO UNIVERSITY BELMONT COUNTY, OHIO

PLAT OF PROPERTY

FROM

THE BOARD OF COMMISSIONERS
OF BELMONT COUNTY


TO

The President and Board of Trustees
OF OHIO UNIVERSITY

RICHLAND TOWNSHIP Sections 27, 28, & 33, T.7, R.4

Authorized transferred from the Board of Commissioners of Belmont County, Ohio to the President and Board of Trustees of Ohio University for Educational Purposes only, pursuant to an Act by the Legislature of the State of Ohio passed Nov. 24, 1964 and effective Dec. 4, 1964 and known as House or Senate Bill Number Gen. N.B. 770.8

ACREAGE TABLE			
Sec 27, T.7, R.4	120.316 Acres	Contiguous	275.456 Acres
Sec 28, T.7, R.4	175.930 Acres	Non-Contiguous	21,371 Acres
Sec 33, T.7, R.4	0.581 Acres		
Total	296.827 Acres	Total	296.827 Acres

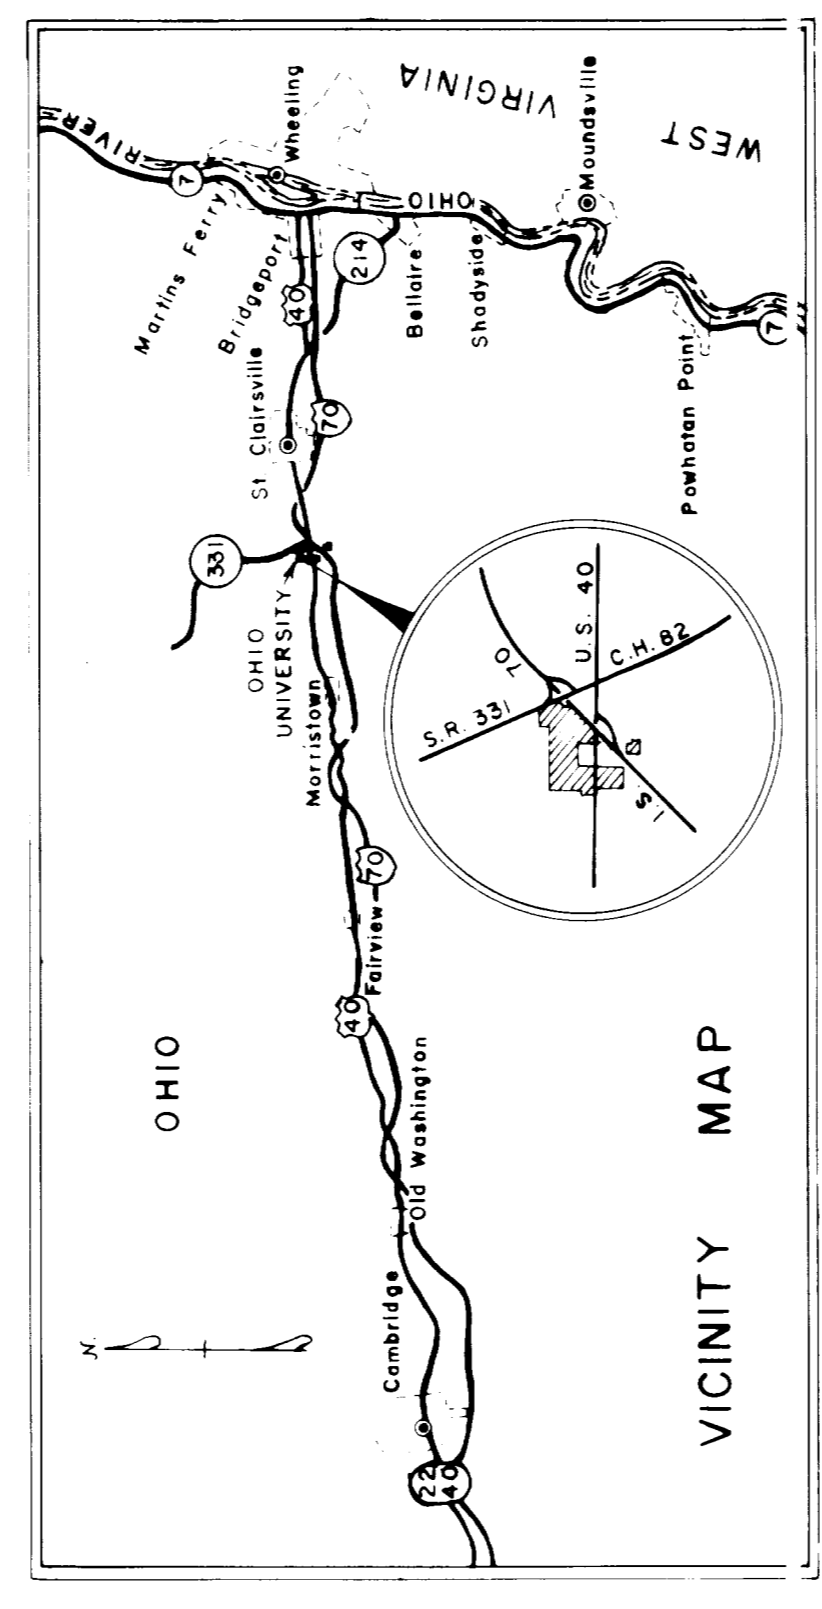

SURVEYOR'S CERTIFICATION
I, R. J. Boccabella, County Engineer of Belmont County, Ohio, do hereby certify that this Map represents a true and correct survey made by me in the spring of 1964 and that all monuments are set as shown.

Registered Surveyor No. 3402 R. J. Boccabella
Registered Engineer No. 8179 Belmont County Engineer

COUNTY ENGINEER

Approved for Record Belmont County Engineer
Date Dec 9, 1964

COUNTY COMMISSIONERS

Approved for Record Dec 9, 1964
BELMONT COUNTY COMMISSIONERS
John J. Taylor
William H. Conway

ENGINEERS TRANSFER

TAX MAP TRANSFER
By R. J. Boccabella
COUNTY ENGINEER
R. J. BOCCABELLA

COUNTY AUDITOR

Transferred by Belmont County Auditor
Date Dec 9, 1964 Fee N/A

COUNTY RECORDER

No. 63450
Received for Record Dec 9, 1964
At 11:10 O'clock A.M.
Recorded Dec 9, 1964
In Belmont County, Record of Plats
Volume 13, Page 27
Rich Truman Recorder
M.S.P.

