

DEDICATION OF ROADS

WE, THE UNDERSIGNED, DANIEL F. SILVERIO, MARY JOSEPHINE SILVERIO, CARL VALLORIC, JOSEPHINE VALLORIC, OLGA COSTA, ROBERT W. ROBERTS, JENNIE L. ROBERTS, TILLIE VENNAM, CHARLES MELANKO, MILDRED MELANKO, AND SHADYSIDE LOCAL SCHOOL DISTRICT, DO HEREBY DEDICATE TO PUBLIC USE FOREVER THE STREETS, ROADWAYS AND DRIVES SHOWN THEREIN TO PUBLIC USE.

SHADYSIDE LOCAL SCHOOL DISTRICT
BY Your Honor, James J. ...
BY William ... Clerk - ...

PLANNING COMMISSION
APPROVED BY THE PLANNING COMMISSION OF THE VILLAGE OF SHADYSIDE, OHIO, THIS 27 DAY OF September 1964.

- 1. Daniel F. Silverio
2. Mary Josephine Silverio
3. Carl Valloric
4. Josephine Valloric
5. Tillie Vennam
6. Charles Melanko
7. Mildred Melanko
8. Shadyside Local School District
9. William ...
10. ...
11. ...
12. ...
13. ...
14. ...

THE STATE OF OHIO, BELMONT COUNTY, SS:
BE IT REMEMBERED THAT ON THIS 18 DAY OF September 1964, BEFORE ME, A NOTARY PUBLIC, IN AND FOR THE SAID COUNTY AND STATE AFORESAID, PERSONALLY CAME THE ABOVE MENTIONED PERSONS KNOWN TO ME TO BE THE PERSONS WHO EXECUTED THE FOREGOING DEDICATION AND WHO ACKNOWLEDGED THE SAME TO BE THEIR FREE ACT AND DEED, IN TESTIMONY WHEREOF, I HAVE SET MY HAND AND SEAL ON THE DAY AND DATE ABOVE WRITTEN.

CERTIFICATE OF SHADYSIDE ORDINANCE
THIS IS TO CERTIFY THAT ORDINANCE NO. 2074, ACCEPTING SAID PROPOSED ANNEXATION TO THE VILLAGE OF SHADYSIDE, OHIO, AND THE DEDICATION OF STREETS, ROADWAYS AND DRIVES THEREIN WAS DULY PASSED BY THE COUNCIL OF THE VILLAGE OF SHADYSIDE, OHIO, ON THE 17th DAY OF September 1964.

NOTARY PUBLIC
My comm. has no expiration
of the State of Ohio
1970-75
Notary Public
State of Ohio


COUNTY ENGINEER
APPROVED FOR TRANSFER THIS 7th DAY OF January 1965.
TRANSFERRED ON TAX MAPS THIS 7th DAY OF 1965

COUNTY RECORDER
RECEIVED FOR RECORD THIS 12 DAY OF JAN, 1965, AT 9:35
O'CLOCK, A. M., RECORDED THIS 27 DAY OF JAN, 1965, IN
BELMONT COUNTY RECORD OF PLATS, VOLUME 13, PAGE 28.

CERTIFICATE OF SURVEYOR
I, THE UNDERSIGNED, A REGISTERED SURVEYOR, HEREBY CERTIFIES THAT THIS PROPOSED ANNEXATION TO THE VILLAGE OF SHADYSIDE, OHIO, AND THAT THE MONUMENTS SHOWN ARE IN PLACE.

PLAT OF
HILLVIEW DRIVE
SUBDIVISION TO THE VILLAGE OF SHADYSIDE
SITUATED IN
BELMONT CO, PULTNEY TOWNSHIP, SEC. 27 & SEC. 28
TOWNSHIP 2, RANGE 2

TOTAL ACRES TO BE ANNEXED 65.561 AC.

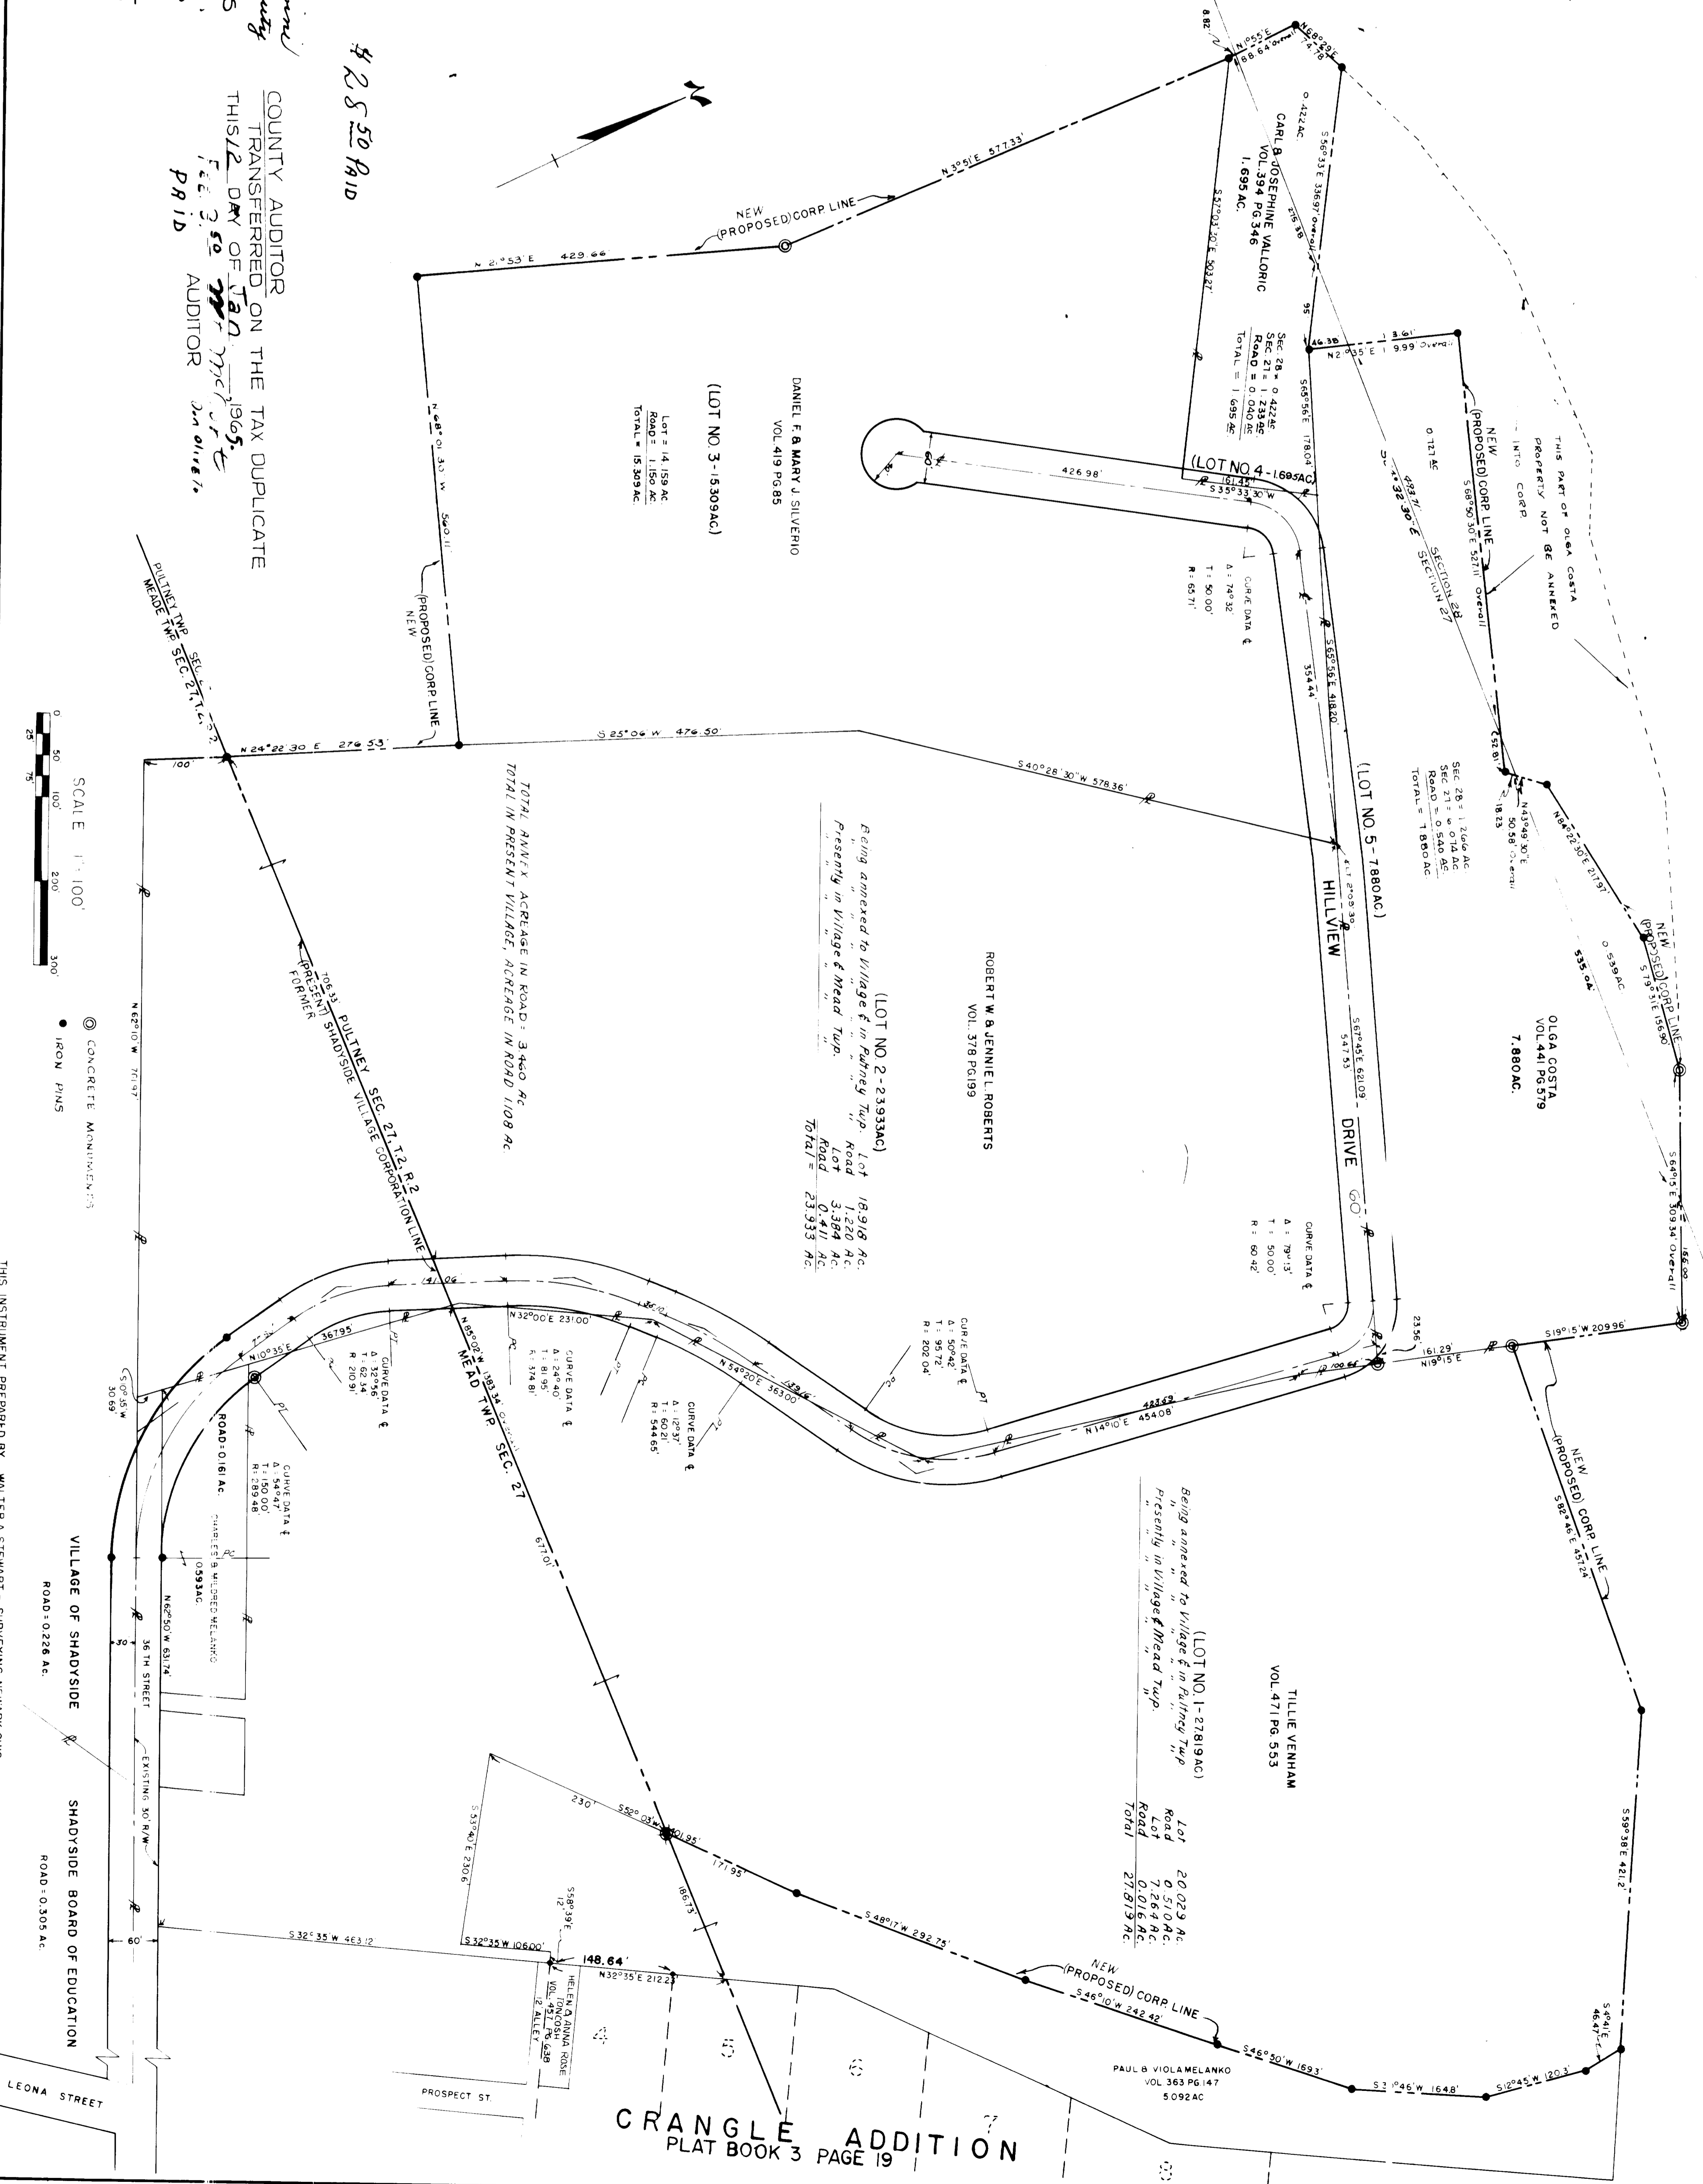

COUNTY AUDITOR
TRANSFERRED ON THE TAX DUPLICATE
THIS 12 DAY OF JAN, 1965
P. 11 B
AUDITOR ...

