


ATHERTON SUBDIVISION

CITY OF BELL AIRE — BELMONT CO. — OHIO
 SCALE 1"=20'

SHRIVER & MC FARLAND — SURVEYORS

○ DENOTES IRON PIN

AREA IN LOTS 1.4272 ACRES
 AREA IN STREETS .4353 ACRES
 TOTAL 1.8625 ACRES

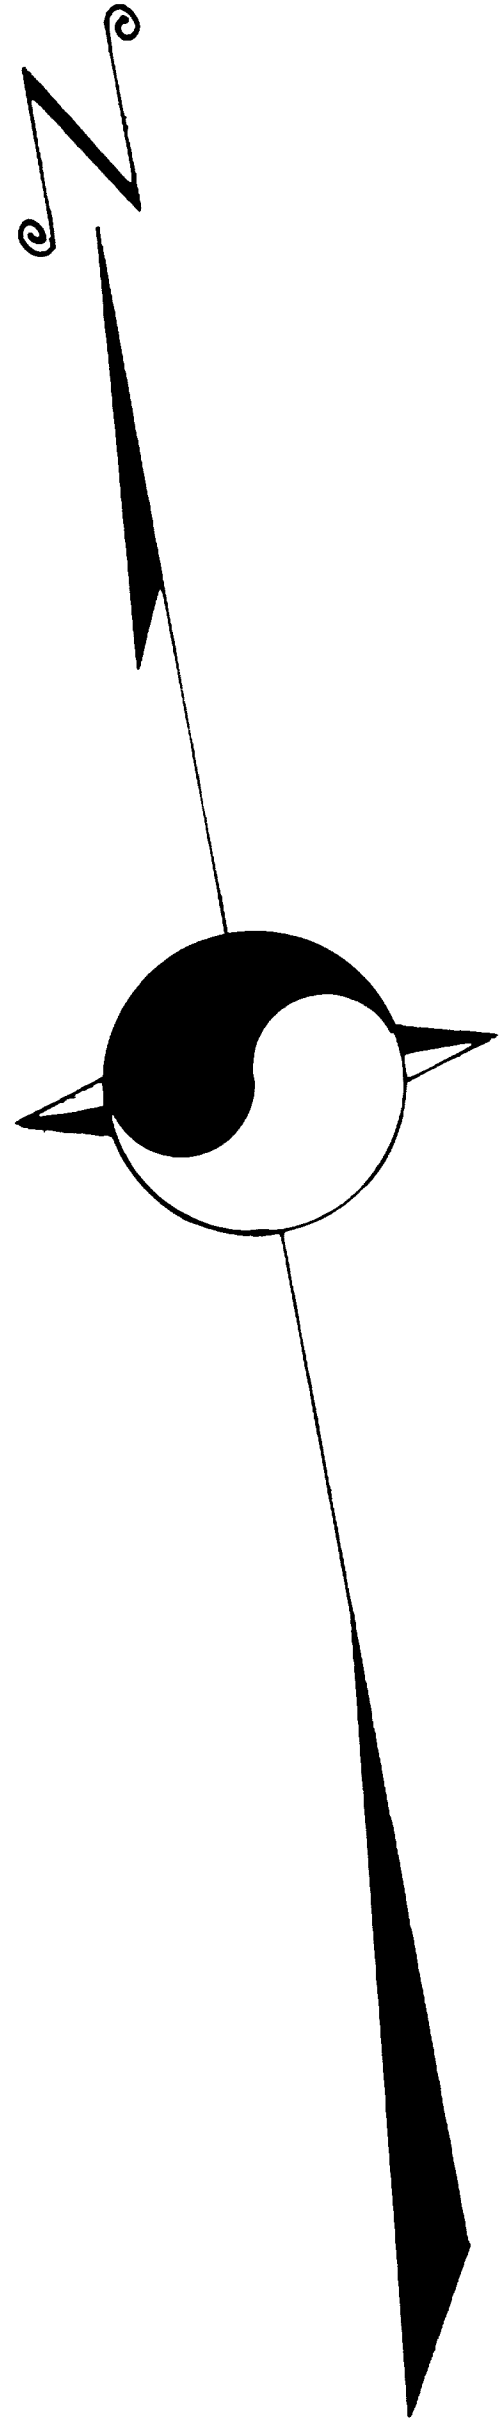

MAYOR AND COUNCIL

Approved by the Mayor
 City of Bell Aire, Ohio

William C. ...
 Mayor

John ...
 City Engineer

John ...
 City Recorder

John ...
 City Auditor

CERTIFICATE OF SURVEYORS

The within plat is a subdivision of a tract of 3.153 acres conveyed to Charles W. King, Margaret E. Atherton as recorded in Deed Book Vol. 48, Page 748 in the Deed Records of Belmont County, Ohio. The same, mentioned tract was conveyed by Thomas and Mary ...

I hereby certify that this map represents a true and correct survey made by me on July 6, 1966 and that the location, site and material of monuments are as shown

By *Shriver & McFarland*
 Reg. Surveyors

STATEMENT

We, the undersigned, being the owners of the real estate represented by this plat, do hereby consent to the location and recording of said plat and do dedicate the 0.4353 acres for street purposes.

Charles W. King
Kelly Orban
 Owners
Margaret E. Atherton
 Owners

NOTARY PUBLIC

Be it remembered that on this 1st day of August, 1966, before me, undersigned a Notary Public in and for said County, appeared a certain public the owners of the real estate represented by this plat, who acknowledged that they did sign the foregoing plat and that the same is their free act and deed. In testimony whereof, I have set my hand and Notary seal on the day and date above written.

Kelly Orban
 KELLEY ARNER, Notary Public in and for Belmont County, Ohio

COUNTY ENGINEER

Approved for record
 Date *Sept. 28, 1966*

PLANNING COMMISSION

Approved by the Planning Commission of the City of Bell Aire, Ohio

J. J. ...
 Chairman

COUNTY AUDITOR

Transferred by Belmont County Auditor
 Date *Sept 28, 1966* *W. McCon...*
 Auditor D.

COUNTY RECORDER


No. *73668*
 Received for record *SEPTEMBER 29, 1966*
 Volume *13*, Page *35*

John ...
 Recorder

COUNTY COMMISSIONERS

Approved for Record this 28th day of Sept, 1966.

John ...
William ...
John ...

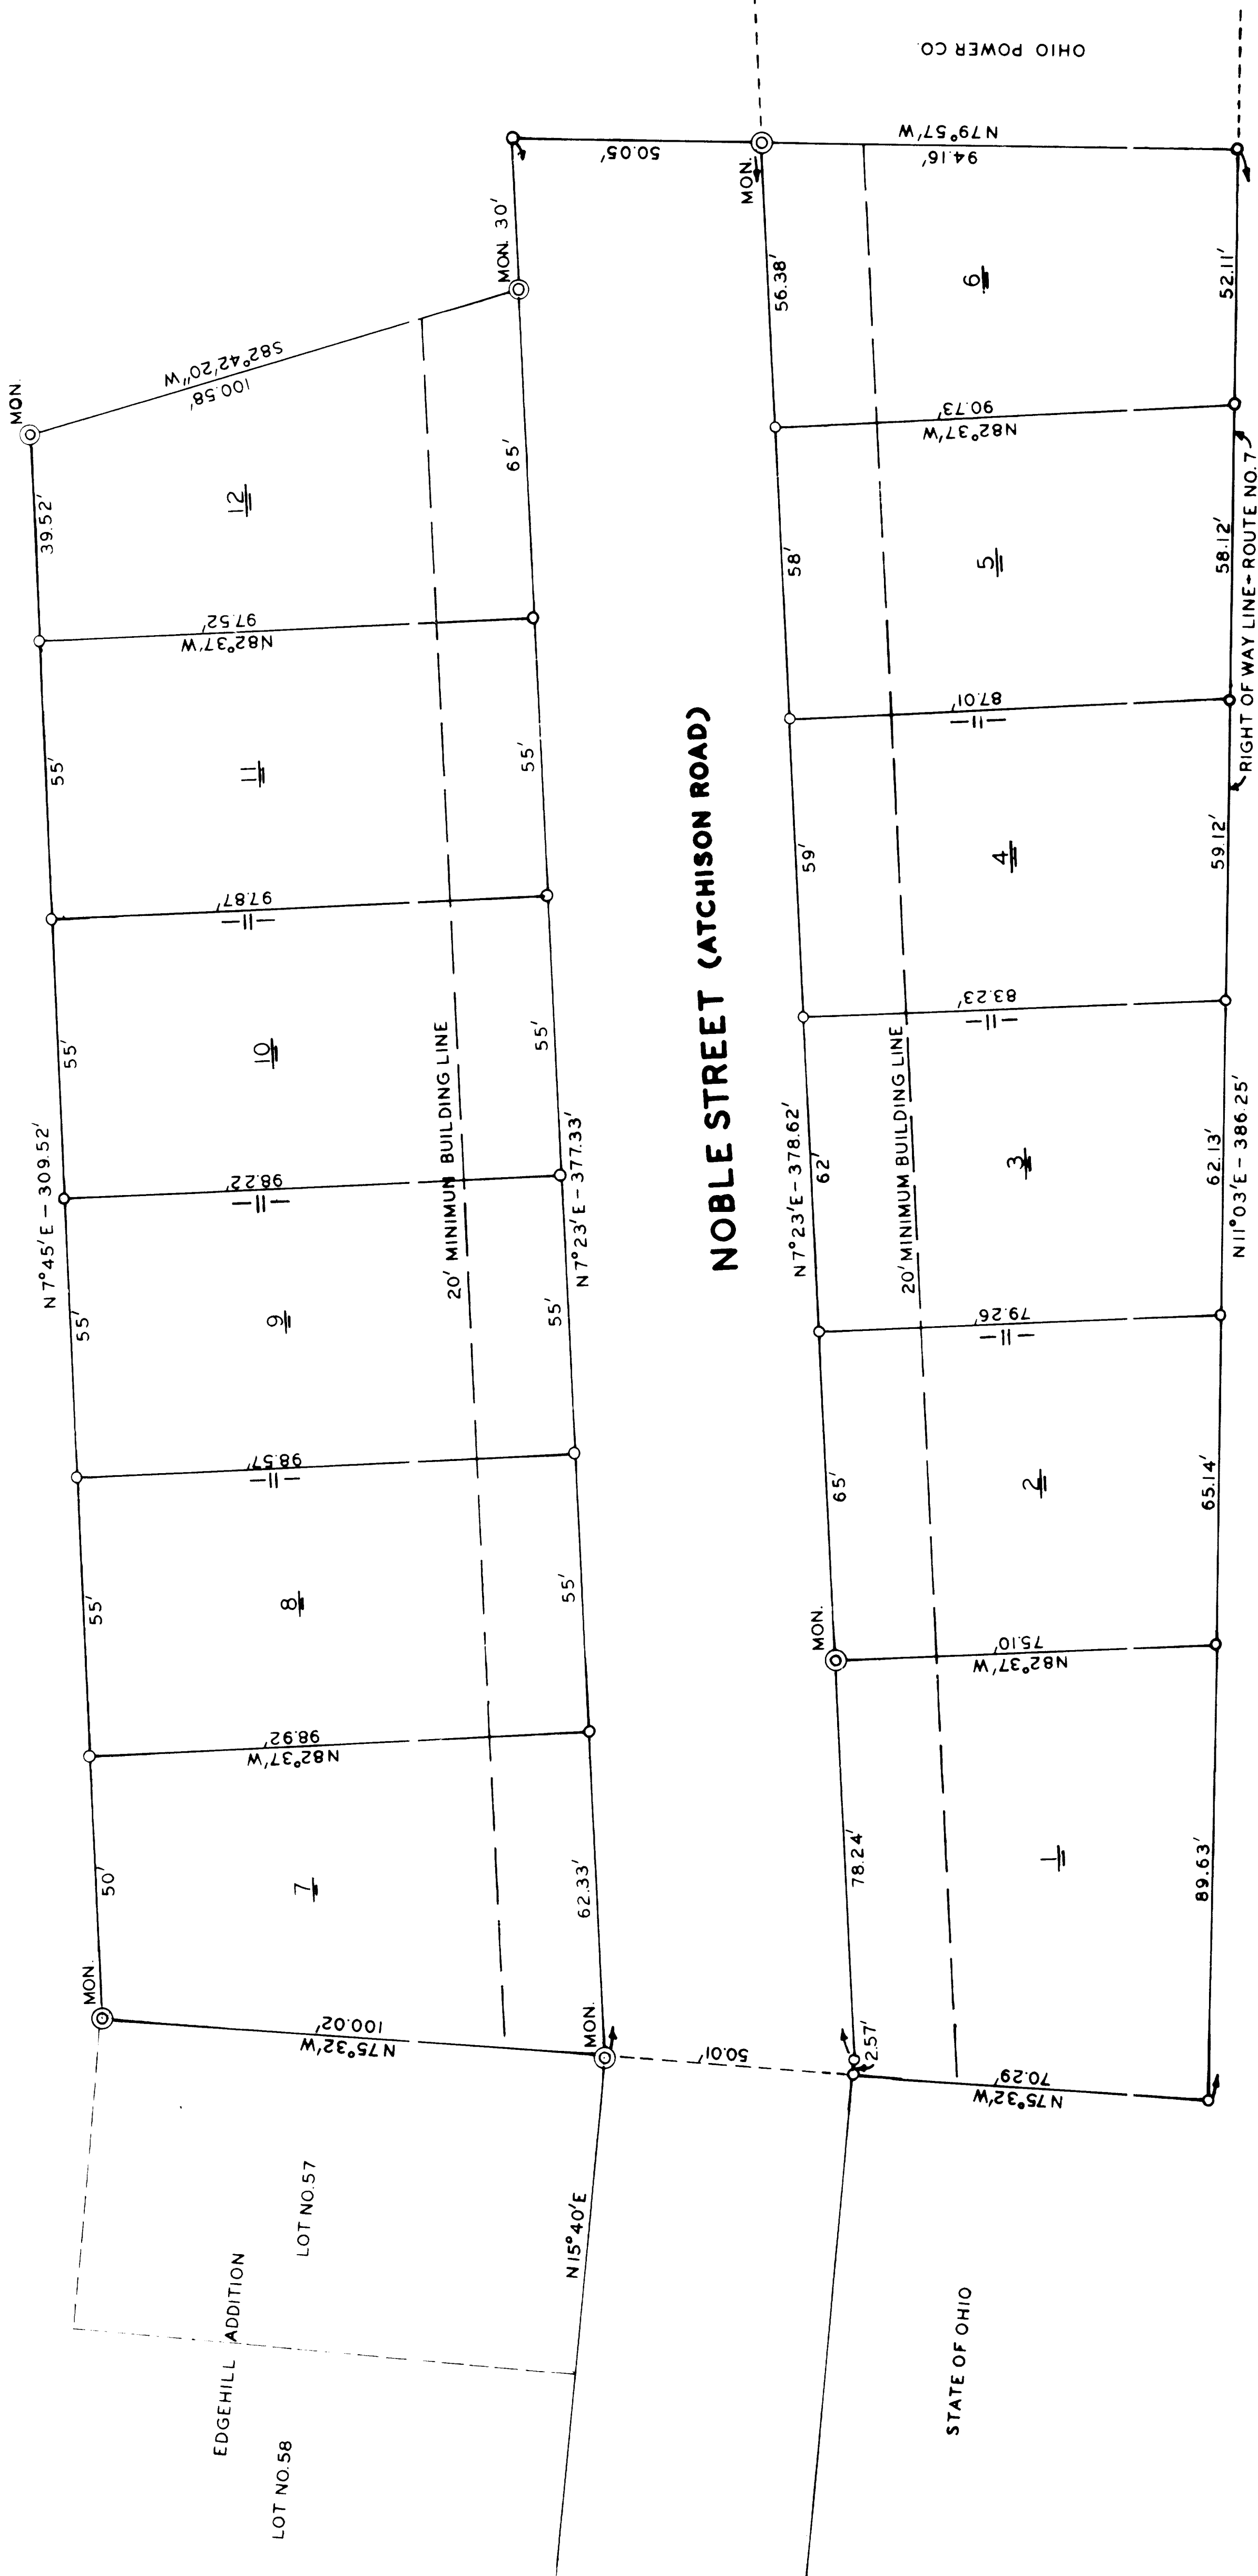

STATE OF OHIO

OHIO POWER CO