

CITY OF MARTINS FERRY, OHIO

STREETS AND ALLEYS TO BE VACATED FOR URBAN RENEWAL PROJECT OHIO R-72

DATE-SEPT 21, 1967
SHRIVER & MC FARLAND-SURV
SCALE 1"=50'

CITY OF MARTINS FERRY
PASSED BY ORDINANCE NO. 5657
THIS 22ND DAY OF SEPTEMBER, 1967
GROVER R. HANCOCK
PRESIDENT OF COUNCIL
MAYOR



COUNTY ENGINEER
ACCEPTED FOR RECORD
THIS 22ND DAY OF SEPTEMBER, 1967
BILLY W. SHRIVER
COUNTY ENGINEER

PLANNING COMMISSION
ACCEPTED BY THE PLANNING COMMISSION OF THE CITY OF MARTINS FERRY THIS 22ND DAY OF SEPTEMBER, 1967
PLANNING COMMISSIONER

CERTIFICATION
I HEREBY CERTIFY THAT THIS PLAT WAS PREPARED BY ME ON SEPT 21, 1967 IN ACCORDANCE WITH SECTION 7117 OF THE OHIO REVISED CODE
REGISTERED SURVEYOR NO. 4600

COUNTY AUDITOR
APPROVED BY COUNTY AUDITOR
FEE \$ 45
DATE 9 23 1967
AUDITOR

FOR ORDINANCE RECORDING see DEED RECORD VOL. 499 PAGE 753.
COUNTY RECORDER
NO. 78673
RECEIVED FOR RECORD SEPT 22ND 1967
AT 1:55 O'CLOCK P.M.
RECORDED SEPT 27, 1967
VOLUME 13 PAGE 42
BELMONT COUNTY PLAT RECORDS
7/26/67 M. HANCOCK
#2950 Paid

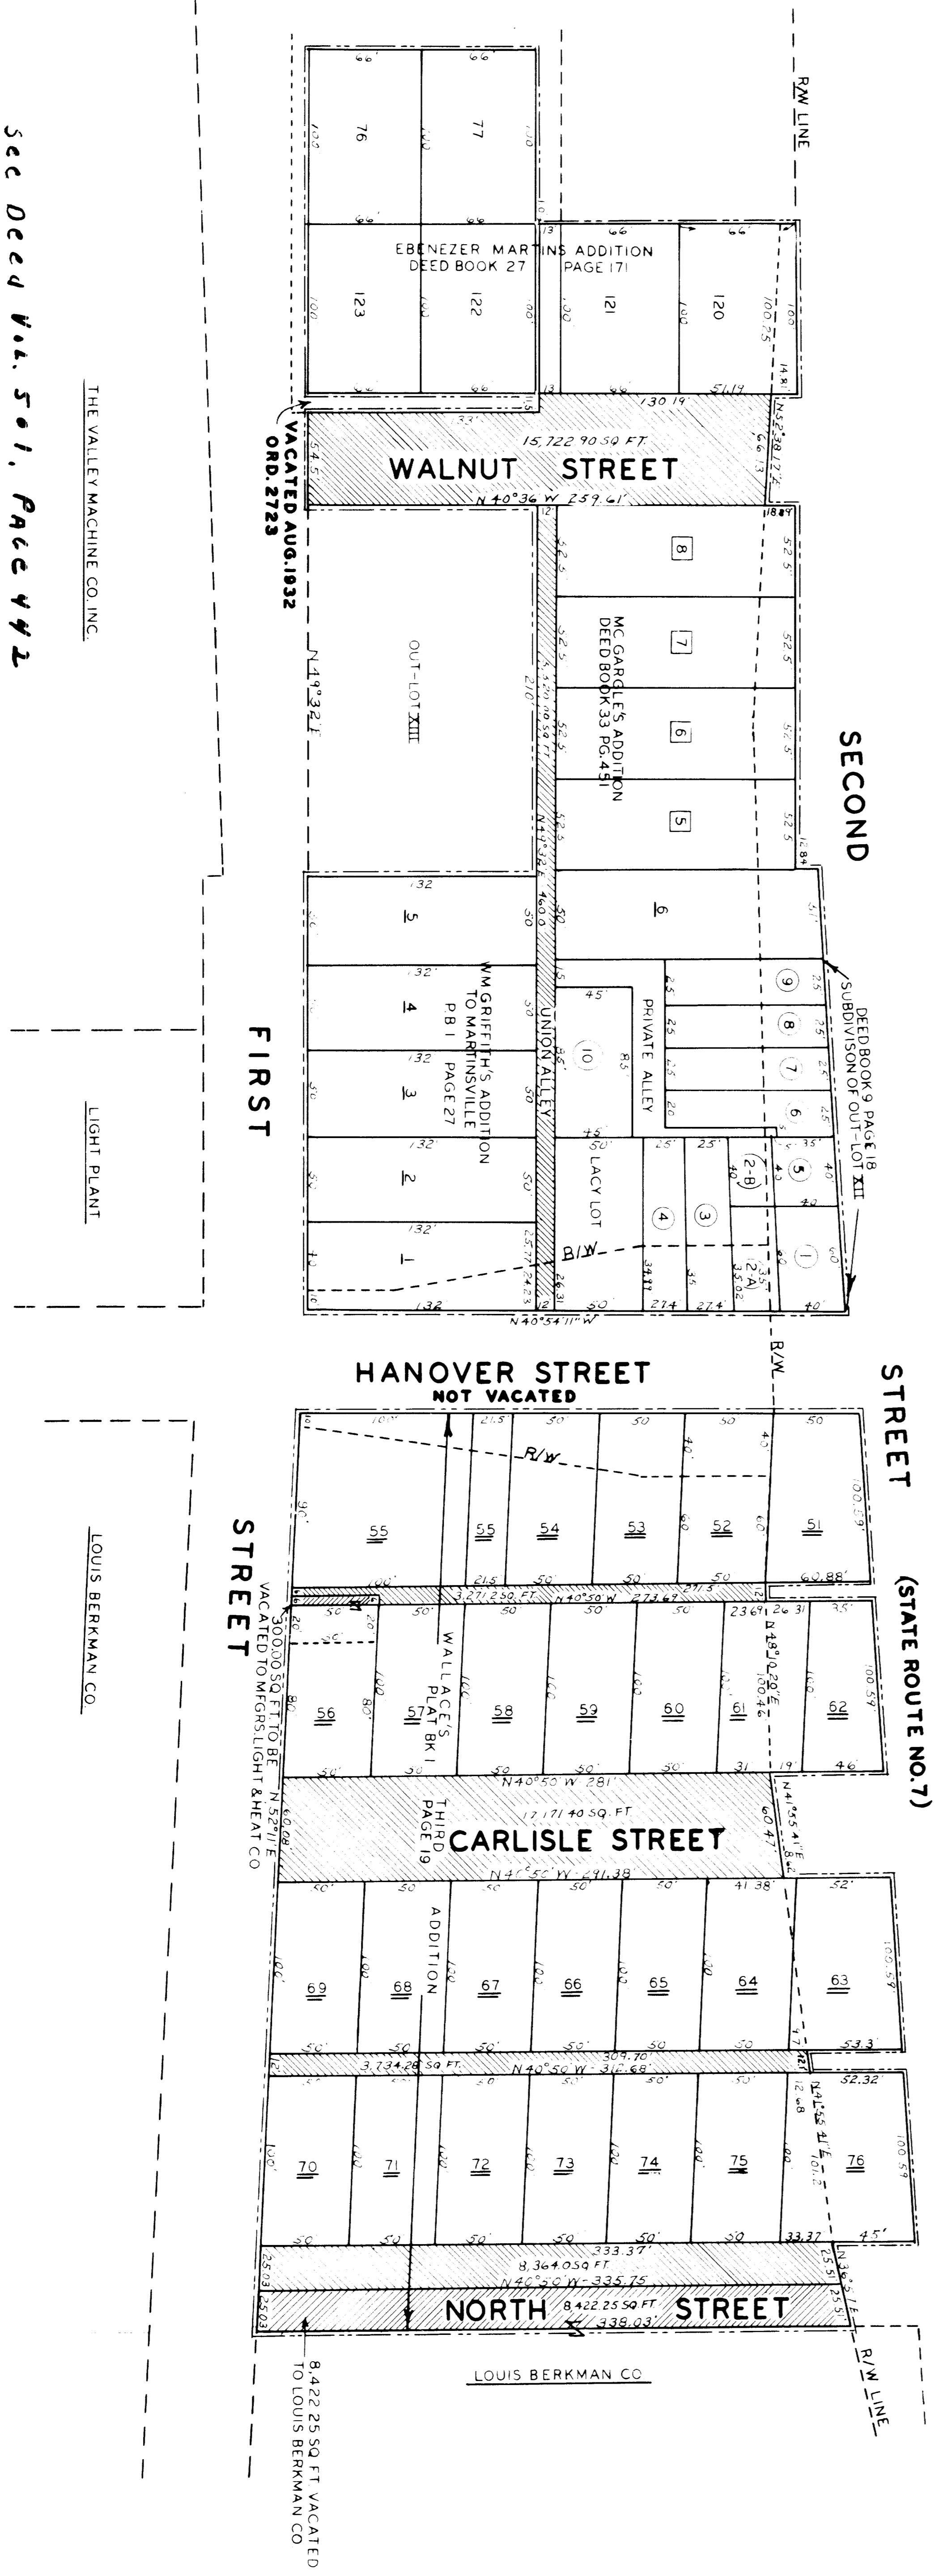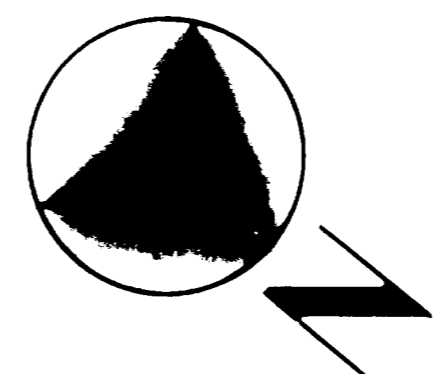

See Deed Vol. 501, Page 442
FOR RECORDING OF ORD.