

# BELMONT COUNTY JOINT VOCATIONAL SCHOOL


## BELMONT COUNTY, OHIO

PLAT OF PROPERTY FROM THE BOARD OF COMMISSIONERS OF BELMONT COUNTY TO  
 THE BELMONT COUNTY JOINT VOCATIONAL SCHOOL DISTRICT

Transfer authorized from the Board of Commissioners of Belmont County, Ohio to the Board of Education of the Belmont County Joint Vocational School District, for Educational Purposes only, pursuant to an Act by the Legislature of the State of Ohio passing the House February 14, 1968 and the Senate February 28, 1968 and known as House Bill Number 1009, effective March 1, 1968

SCALE IN FEET  
 0 100 200 400 600 800

ACREAGE TABLE	
Sec. 28, T. 7, R. 4	40.907 Acres

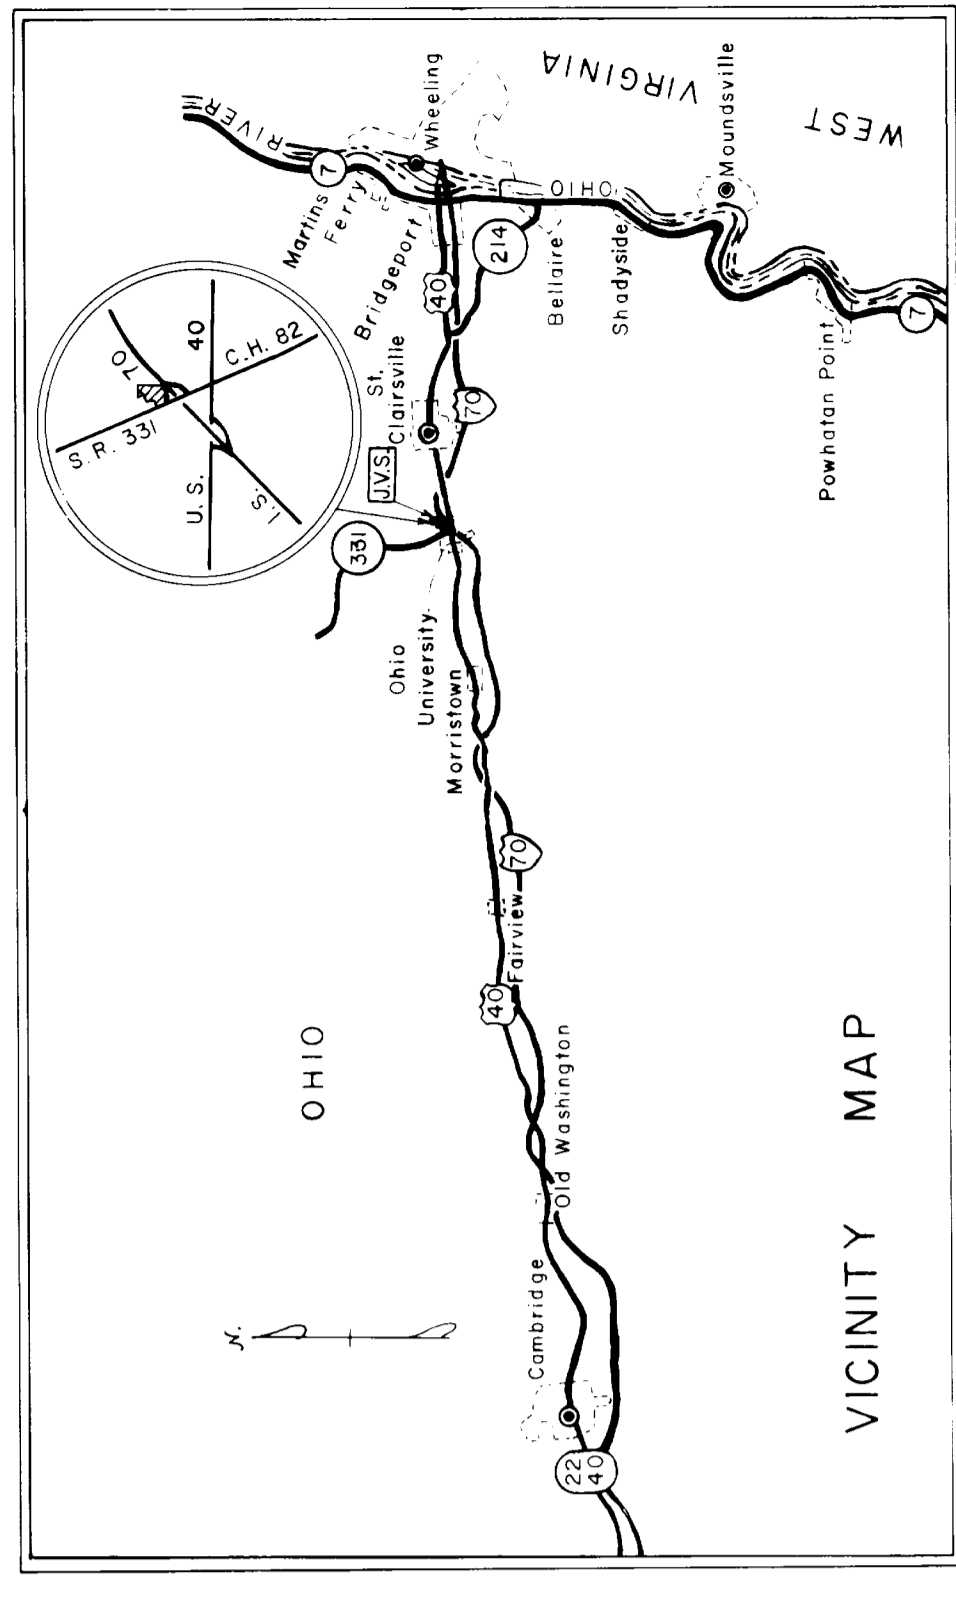

**SURVEYOR'S CERTIFICATION**  
 I, R. J. Boccabella, County Engineer of Belmont County, Ohio, do hereby certify that this Map represents a true and correct survey made by me in the spring of 1968 and that all monuments are set as shown.

Registered Surveyor No. 3402  
 Registered Engineer No. 8179  
 R. J. Boccabella  
 Belmont County Engineer

**COUNTY ENGINEER**  
 Approved for Record  
 Belmont County Engineer  
 Date May 4, 1968

**COUNTY COMMISSIONERS**  
 Approved for Record  
 BELMONT COUNTY COMMISSIONERS  
Arthur Blake  
Samuel C. Lay  
William A. Stoney

**ENGINEER'S TRANSFER**  
 TAX MAP TRANSFER  
 By R. J. Boccabella  
 Belmont County Engr.  
 R. J. BOCCABELLA

**COUNTY AUDITOR**  
 Transferred by Belmont County Auditor  
 Date May 9, 1968 Fee \$135.00

**COUNTY RECORDER**  
 No. 22977  
 Received for Record JUNE 19, 1968  
 At 11:30 O'clock A.M.  
 Recorded JULY 8, 1968 # 12.50 PD.  
 In Belmont County Record of Plats  
 Volume 13, Page 47  
Frank Thomas, Recorder

