

ORDINANCE NO. 5065
 AN ORDINANCE VACATING ALL OF DIXON ROAD AS SHOWN ON THE RECORDED PLAT OF ZANE-KNOLLS SUBDIVISION,
 AND RECORDED IN VOLUME 11, PAGE 25 AND FIRST ADDITION TO ZANE-KNOLLS SUBDIVISION RECORDED IN VOLUME 11,
 PAGE 40 OF THE BELMONT COUNTY RECORDS OF PLATS.

WHEREAS ON THE 4TH DAY OF MARCH, 1961, A PETITION BY PERSONS OWNING LOTS IN THE IMMEDIATE VICINITY OF
 OF DIXON ROAD AS SHOWN ON THE RECORDED PLAT OF ZANE-KNOLLS SUBDIVISION RECORDED IN VOLUME 11, PAGE 40 OF THE BELMONT
 COUNTY RECORDS OF PLATS, WAS FILED IN THE OFFICE OF THE CLERK OF COUNCIL, PRAYING THAT SAID ROAD BEING ALL OF DIXON ROAD,
 BE VACATED, THAT SAID PETITIONERS WERE ALL THE OWNERS OF THE PROPERTY ADJOINING SAID DIXON ROAD, AND,
 WHEREAS COUNCIL, UPON HEARING THE MATTER, IS OF THE OPINION THAT THERE IS GOOD CAUSE FOR SUCH VACATION, AS PROVIDED FOR
 BY SECTION 1, THAT ALLOF DIXON ROAD BE AND THE SAME IS HEREBY VACATED.

SECTION 1. THAT ALLOF DIXON ROAD BE AND THE SAME IS HEREBY VACATED.
 SECTION 2. THAT THIS ORDINANCE SHALL TAKE EFFECT AND BE IN FORCE FROM AND AFTER THE
 EARLIEST PERIOD ALLOWED BY LAW.

PASSED MARCH 18, 1961
 ATTEST *[Signature]*
 APPROVED MARCH 20, 1961

[Signature]
 PRESIDENT OF COUNCIL
 CLERK OF COUNCIL

CERTIFICATE OF OWNERS
 WE, WHOSE SIGNATURES APPEAR HEREON, DO HEREBY CERTIFY
 THAT WE ARE THE OWNERS OF THE REAL ESTATE REPRESENTED BY
 THIS PLAT AND THAT WE HAVE CAUSED THE SAME TO BE SUBDIVIDED
 AS SHOWN HEREON.

PLANNING COMMISSION CERTIFICATE
 APPROVED BY THE PLANNING COMMISSION OF MARTINS FERRY
 THIS 21 DAY OF MARCH 1961.

ACCEPTED BY THE CITY OF MARTINS FERRY THIS 22 DAY
 OF MARCH 1961.
 MAYOR *[Signature]*
 CLERK *[Signature]*

ACCEPTED BY THE COMMISSIONERS OF BELMONT COUNTY, OHIO
 THIS 20 DAY OF MARCH 1961.
 COUNTY OF OHIO
 STATE OF OHIO

BEFORE ME, A NOTARY PUBLIC, IN AND FOR SAID COUNTY ON THIS
 DAY OF MARCH, 1961, PERSONALLY APPEARED THE OWNERS OF THE REAL
 ESTATE SHOWN HEREON WHO ACKNOWLEDGED THAT THEY DID SIGN
 SAID INSTRUMENT AND THAT THE SAME IS THEIR FREE AND VOLUN-
 TARY ACT AND DEED AND THAT THEY HAVE CAUSED THE SAME TO BE
 IN WITNESS WHEREOF, I HAVE SUBSCRIBED MY NAME AND AFFIXED
 MY SEAL ON THE DAY AND YEAR ABOVE SAID.

[Signature]
 NOTARY PUBLIC, STATE OF OHIO
 MY COMMISSION EXPIRES _____

CERTIFICATE OF SURVEYOR
 WE HEREBY CERTIFY THAT THIS PLAT WAS PREPARED BY
 US AND THAT THE NUMBERS, DIMENSIONS AND BEARINGS
 ARE AS SHOWN HEREON.
 WM. S. SHRYVER, REG. SURVEYOR N. 4600


COUNTY ENGINEER
 Approved for record
 Date Mar 17, 1969
[Signature]
 Belmont County Engineer

COUNTY AUDITOR
 Transferred by Belmont County Clerk
 Auditor *[Signature]*
 Date MAR. 17-1969
 Fee \$ 5.50
 Deputy P. Robinson

COUNTY RECORDER
 No. 87024
 Received for record
 at 3:00 O'clock P.M.
 Recorded April 2, 1969
 In Belmont County Record of Plats
 Volume 13 Page 52 Recorder
 \$ 30.60 FEE PAID *[Signature]*

| PLAT | SQ. FT. | OWNER | ACRES |
|------|----------|-----------------|-------|
| 1 | 22847 | W.R. May | .0033 |
| 2 | 6076.00 | | .1599 |
| 3 | 9196.92 | W. R. May | .2111 |
| 4 | 1916.25 | | .0434 |
| 5 | 1216.25 | | .0300 |
| 6 | 1841.10 | | .0423 |
| 7 | 10018.48 | Carl C. McNeill | .2438 |
| 8 | 1440.00 | W. R. May | .0285 |
| 9 | 1526.88 | W. R. May | .0380 |
| 10 | 1572.48 | | .0392 |
| 11 | 12064.13 | W. R. May | .2918 |
| 12 | 2201.82 | | .0443 |
| 13 | 7570.00 | W. R. May | .0174 |
| 14 | 638.81 | | .0147 |
| 15 | 4151.5 | W. R. May | .0141 |
| 16 | 12717.4 | W. R. May | .0292 |
| 17 | 13717.92 | W. R. May | .3149 |
| 18 | 18583.3 | W. R. May | .0427 |
| 19 | 1246.77 | W. R. May | .0047 |
| 20 | 1930.98 | | .0443 |
| 21 | 2664.15 | | .0612 |
| 22 | 2513.5 | W. R. May | .0172 |

TOTAL - 66,516.91 SQ. FT. = 1.527 ACRES

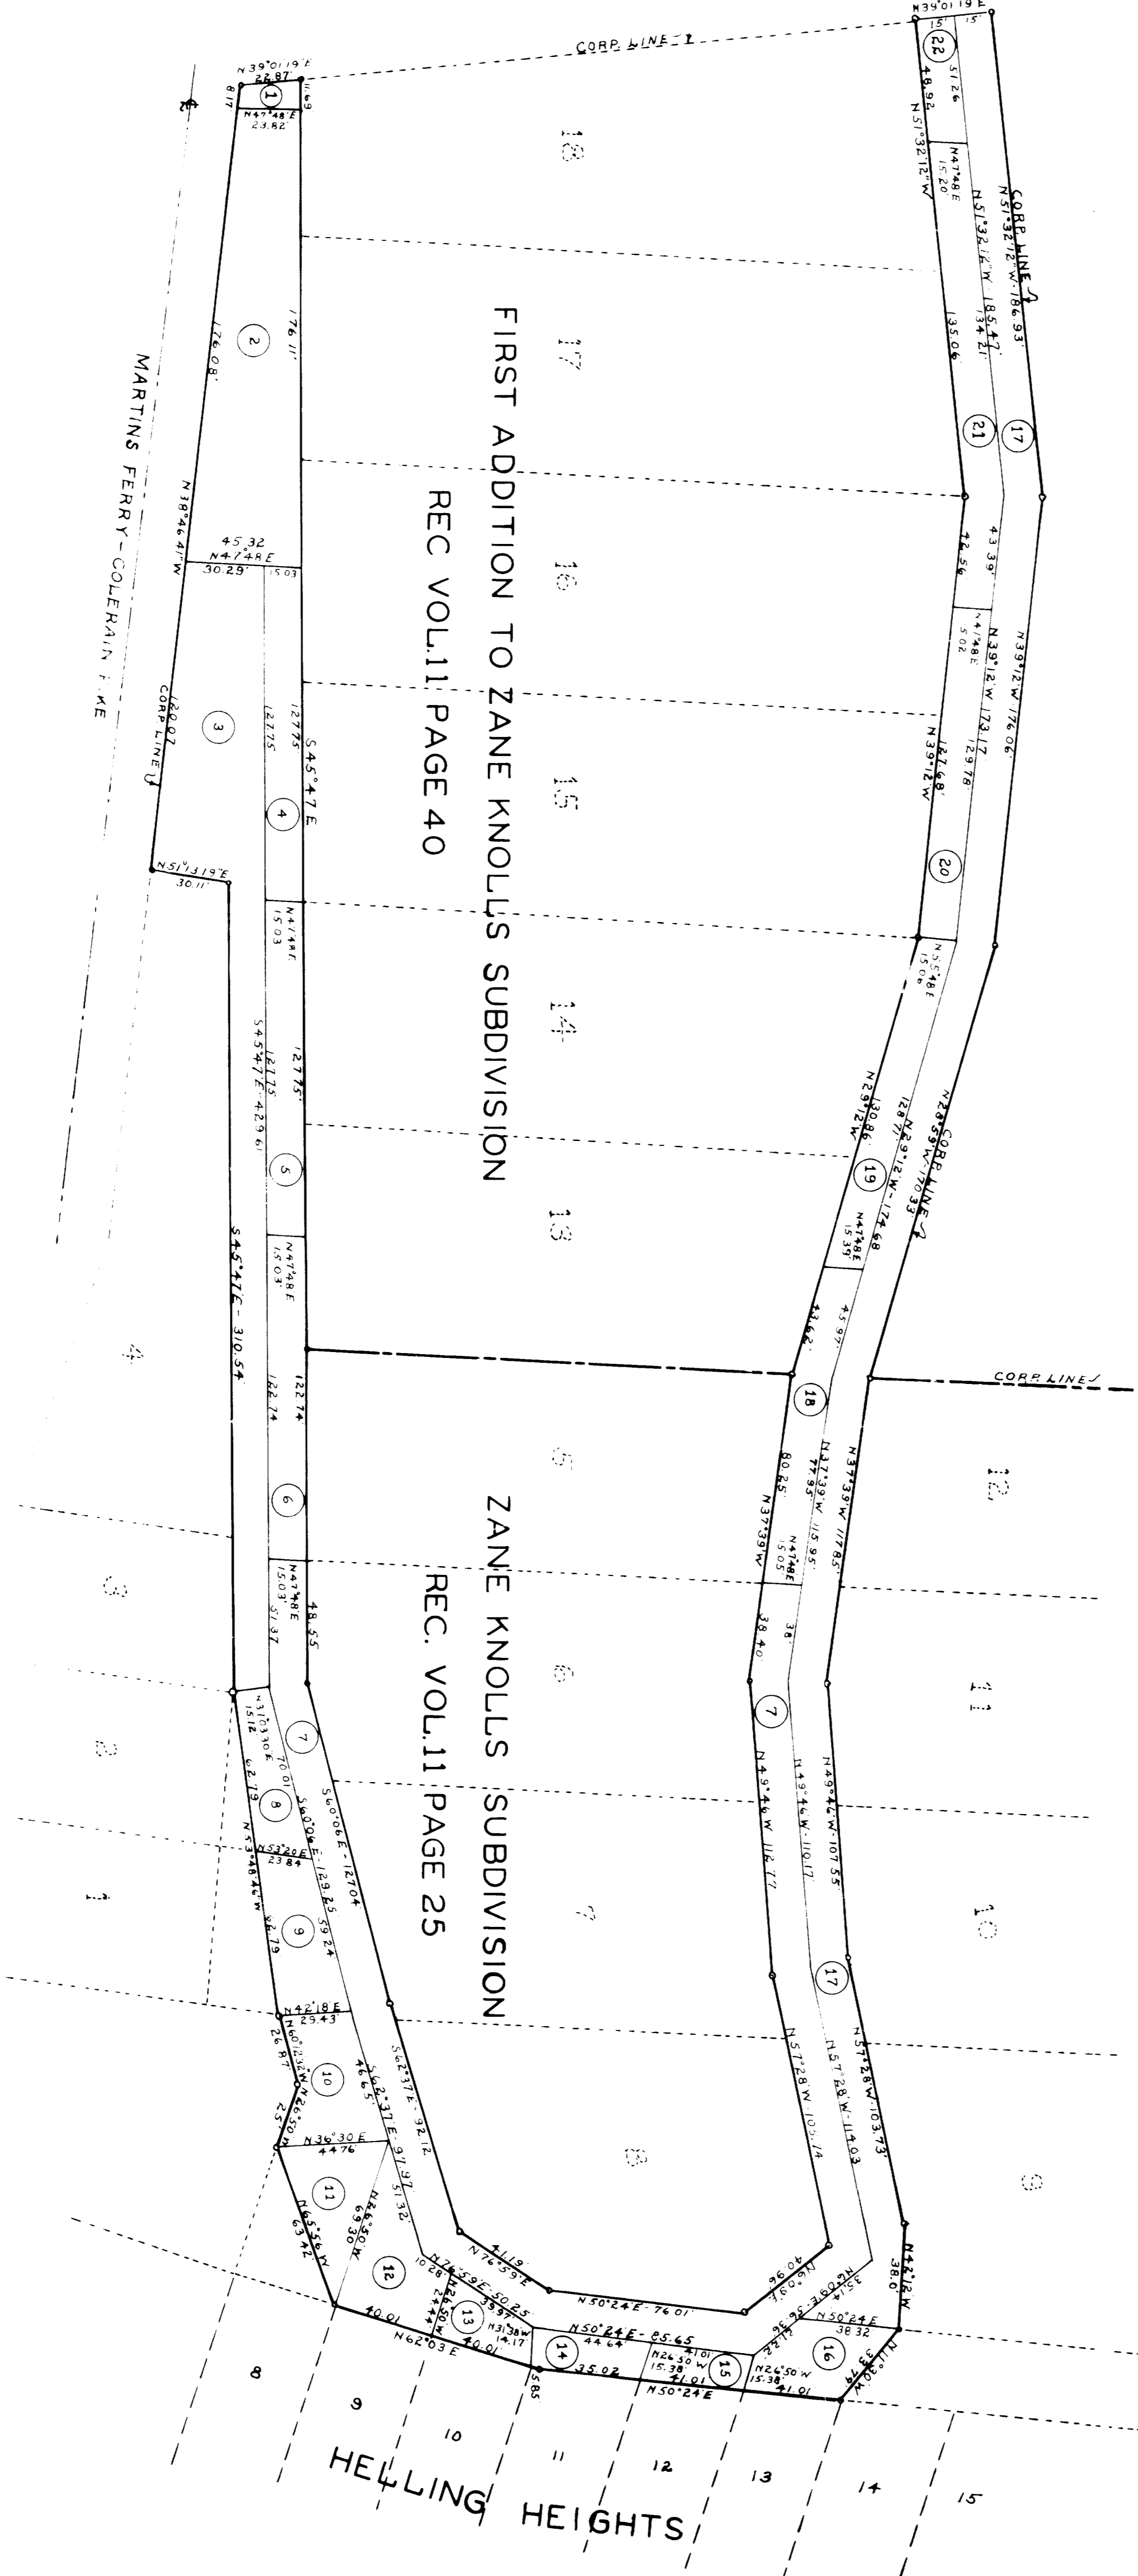

ORDINANCE NO. 5065
 VACATION OF DIXON ROAD
 IN
 CITY OF MARTINS FERRY, OHIO
 (SUBDIVIDED AS SHOWN)
 SECTION 27, TOWNSHIP 3, RANGE 2, PEASE TWP.
 SCALE 1"=40' DATE _____
 WM. S. SHRYVER-REG. SURVEYOR N. 4600