


55

# CENTER LINE SURVEY PLAT

BEL-7-23.74 JEF-7-0.00  
 BELMONT COUNTY, OHIO  
 PEASE TOWNSHIP, SECTIONS 14 & 20, T.4N, R.2W  
 FIRST SEVEN RANGES CONGRESS LANDS


FED. DIVISION	STATE	PROJECT
2	OHIO	

BELMONT COUNTY  
 JEFFERSON COUNTY  
 BEL-7-23.74  
 JEF-7-0.00  
 SHEET 2 OF 3

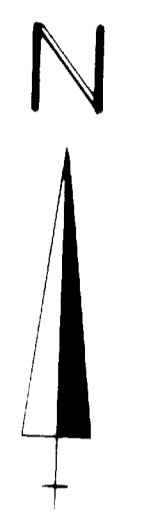

0 200 400 600 800  
 LIMITED ACCESS

*See Vol. 13, page 64 - Plat Record*

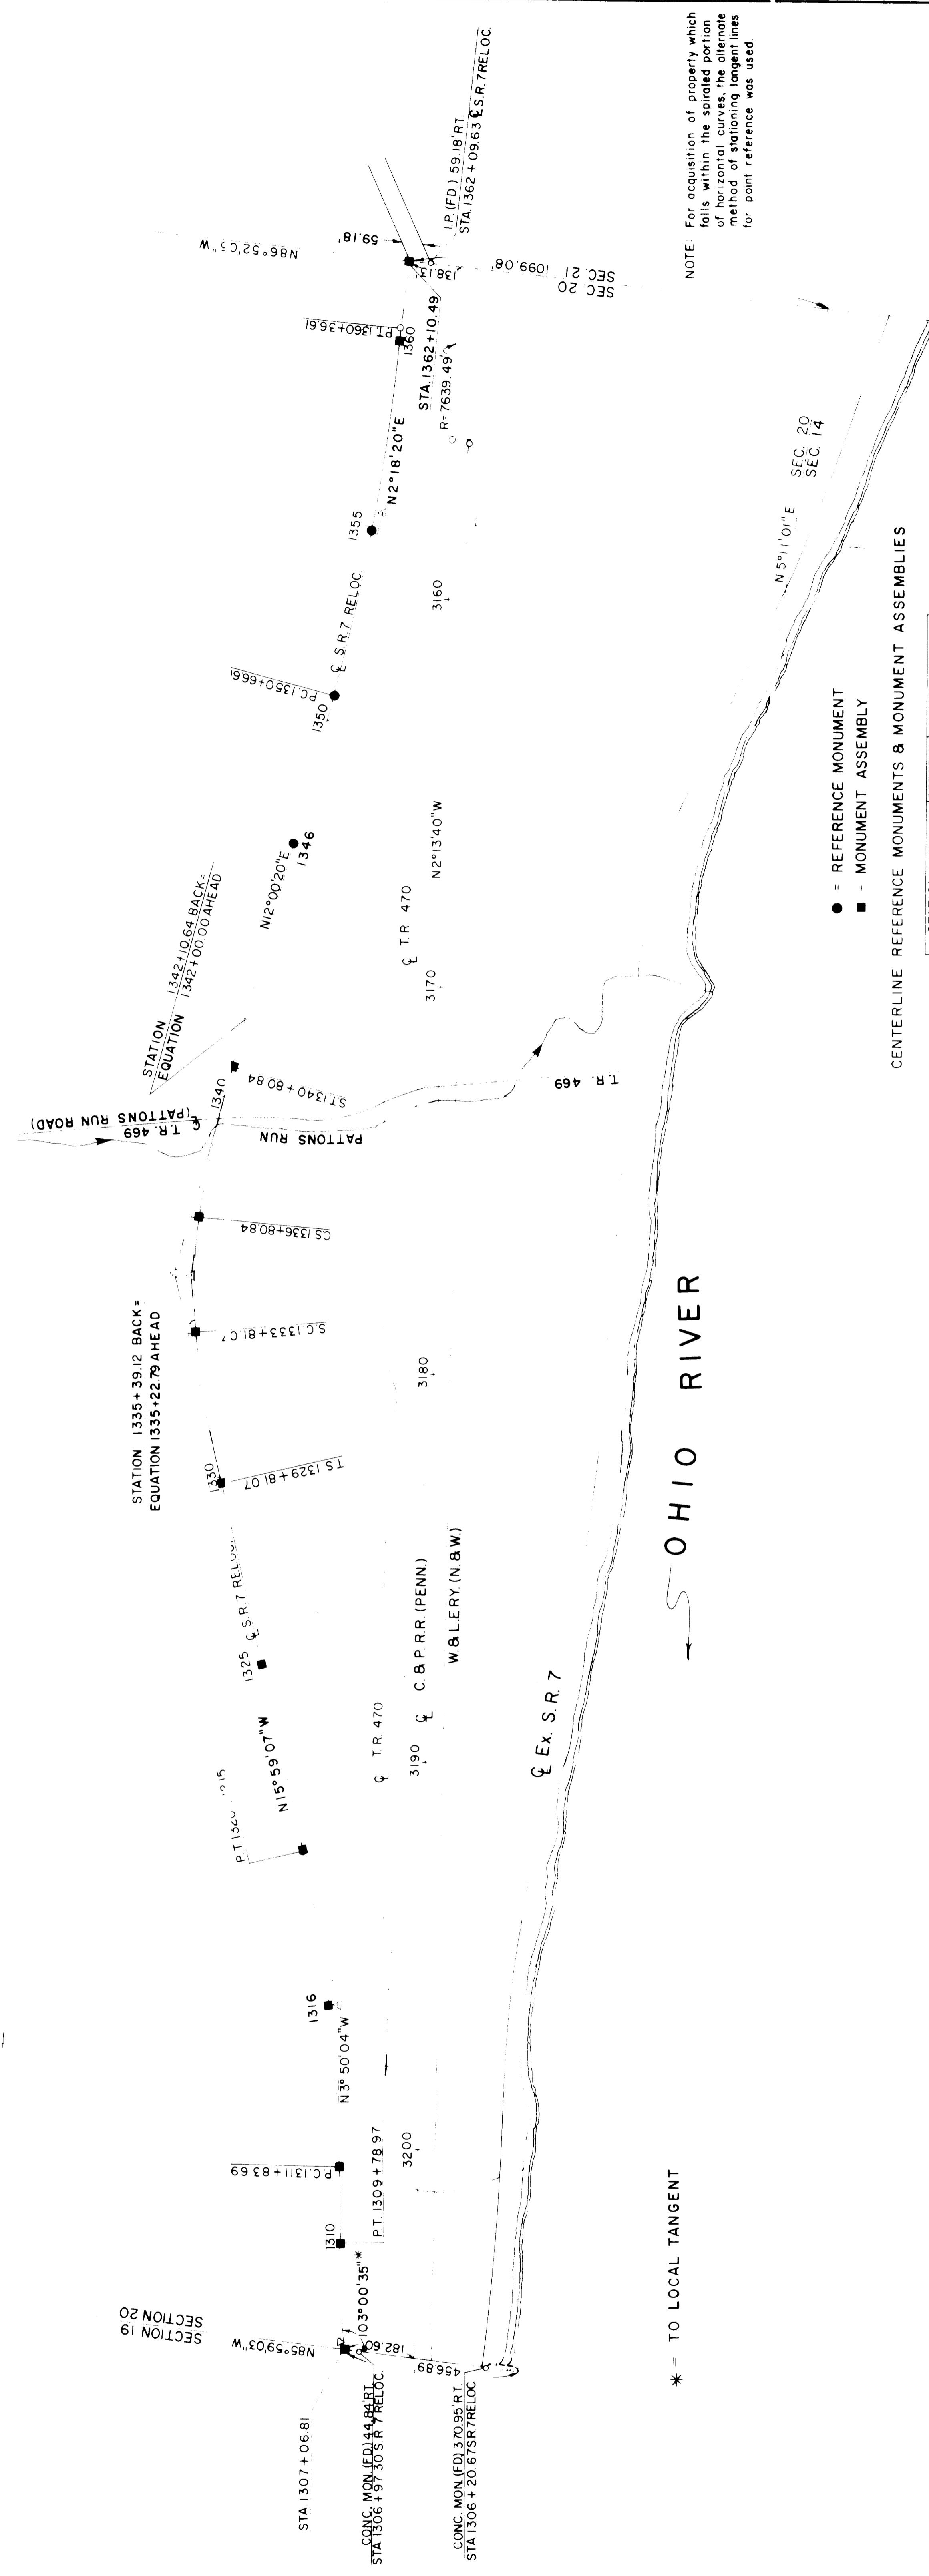

\* = TO LOCAL TANGENT

OHIO RIVER

● = REFERENCE MONUMENT  
 ■ = MONUMENT ASSEMBLY

CENTERLINE REFERENCE MONUMENTS & MONUMENT ASSEMBLIES

STATION	OFFSET	TYPE
S R 7 RELOCATION		
POC 1307+06.81		MON ASSEMBLY
PT 1309+78.97		"
PC 1311+83.69		"
POC 1316+00.00		"
PT 1320+12.15		"
POT 1325+00.00		"
LS 1329+81.07		"
CS 1336+80.84		"
ST 1340+80.84		"
POT 1346+00.00		REF MON
PC 1350+66.60		"
POC 1355+00.00		"
POC 1360+00.00		"
POT 1362+10.49		"

CURVE DATA	S R 7 RELOCATION
PT 1307+25.80	1315+99.48
Δ 26.13 RT	27.03 LT
R 3906.63	3906.53
Lc 507.06	828.46
T 253.89	415.79
E 824	22.06
θs 8°00'00"	8°00'00"
LS 400.00	400.00
LT 266.94	266.94
ST 133.58	133.58

NOTE: For acquisition of property which falls within the spiraled portion of horizontal curves, the alternate method of stationing tangent lines for point reference was used.

DATE

REV. BY

DESCRIPTION

MON ASSEMBLY

REF MON

MON ASSEMBLY