

COUNTY RECORDER  
NO. 113463 JAN 23 1974  
RECEIVED FOR RECORD AT 11:00 O'CLOCK A.M.  
RECORDED JANUARY 30, 1974

OWNERS CONSENT AND DEDICATION  
THE UNDERSIGNED BEING ALL OF THE OWNERS OF THE LANDS HEREIN PLATTED DO HEREBY VOLUNTARILY CONSENT TO THE EXECUTION AND RECORDING OF THE SAID PLAT AND TO DEDICATE THE STREETS AS SHOWN HEREON TO THE VILLAGE OF ST. CLAIRSVILLE FOR PUBLIC USE FOREVER

IN BELMONT COUNTY RECORD OF PLATS  
VOLUME PAGE 87  
RECORDED BY *Edgar R. White* REC'D  
CERTIFICATE OF ENGINEER  
I HEREBY CERTIFY THAT THIS MAP IS A TRUE AND CORRECT SURVEY MADE BY ME AS SHOWN AND THAT ALL MONUMENTS ARE SET AS SHOWN  
E:16492 S:3521  
W. William R. Hurlbut


WITNESS LOT NO OWNER  
*John H. Goodman* 41  
*John H. Goodman* 42  
*John H. Goodman* 43  
*John H. Goodman* 44  
*John H. Goodman* 45  
*John H. Goodman* 46  
*John H. Goodman* 47  
*John H. Goodman* 48  
*John H. Goodman* 49  
*John H. Goodman* 50  
*John H. Goodman* 51  
*John H. Goodman* 52  
*John H. Goodman* 53  
*John H. Goodman* 54  
*John H. Goodman* 55  
*John H. Goodman* 56  
*John H. Goodman* 57  
*John H. Goodman* 58  
*John H. Goodman* 59  
*John H. Goodman* 60

APPROVED BY THE PLANNING COMMISSION THIS 21 DAY OF *Jan* 1974  
PRESIDENT  
ACCEPTED BY THE VILLAGE OF ST. CLAIRSVILLE THIS 21 DAY OF *Jan* 1974  
MAYOR *Edgar R. White* CLERK *William R. Hurlbut*

STATE OF OHIO  
NOTARY PUBLIC IN AND FOR BELMONT COUNTY OHIO  
DATE *Jan 23 1974*

LEGEND  
MONUMENTS 8  
ACREAGE IN ALL LOT CORNERS 1 933 ACRES  
ACREAGE CONTAINED IN LOTS 8 643  
ACREAGE IN LOTS & STREETS TOTAL 10 576

STATE OF OHIO  
BELMONT COUNTY 55:  
BE IT REMEMBERED THAT ON THIS 2 DAY OF *January* 1974 BEFORE ME THE UNDERSIGNED A NOTARY PUBLIC IN AND FOR SAID COUNTY AND STATE PERSONALLY CAME THE ABOVE NAMED PROPERTY OWNERS WHO ACKNOWLEDGED THAT THEY DID SIGN THE FOREGOING SAME IS THEIR FREE ACT AND DEED IN TESTIMONY WHEREOF I HAVE SET MY HAND AND NOTARY SEAL ON THE DAY AND DATE ABOVE WRITTEN

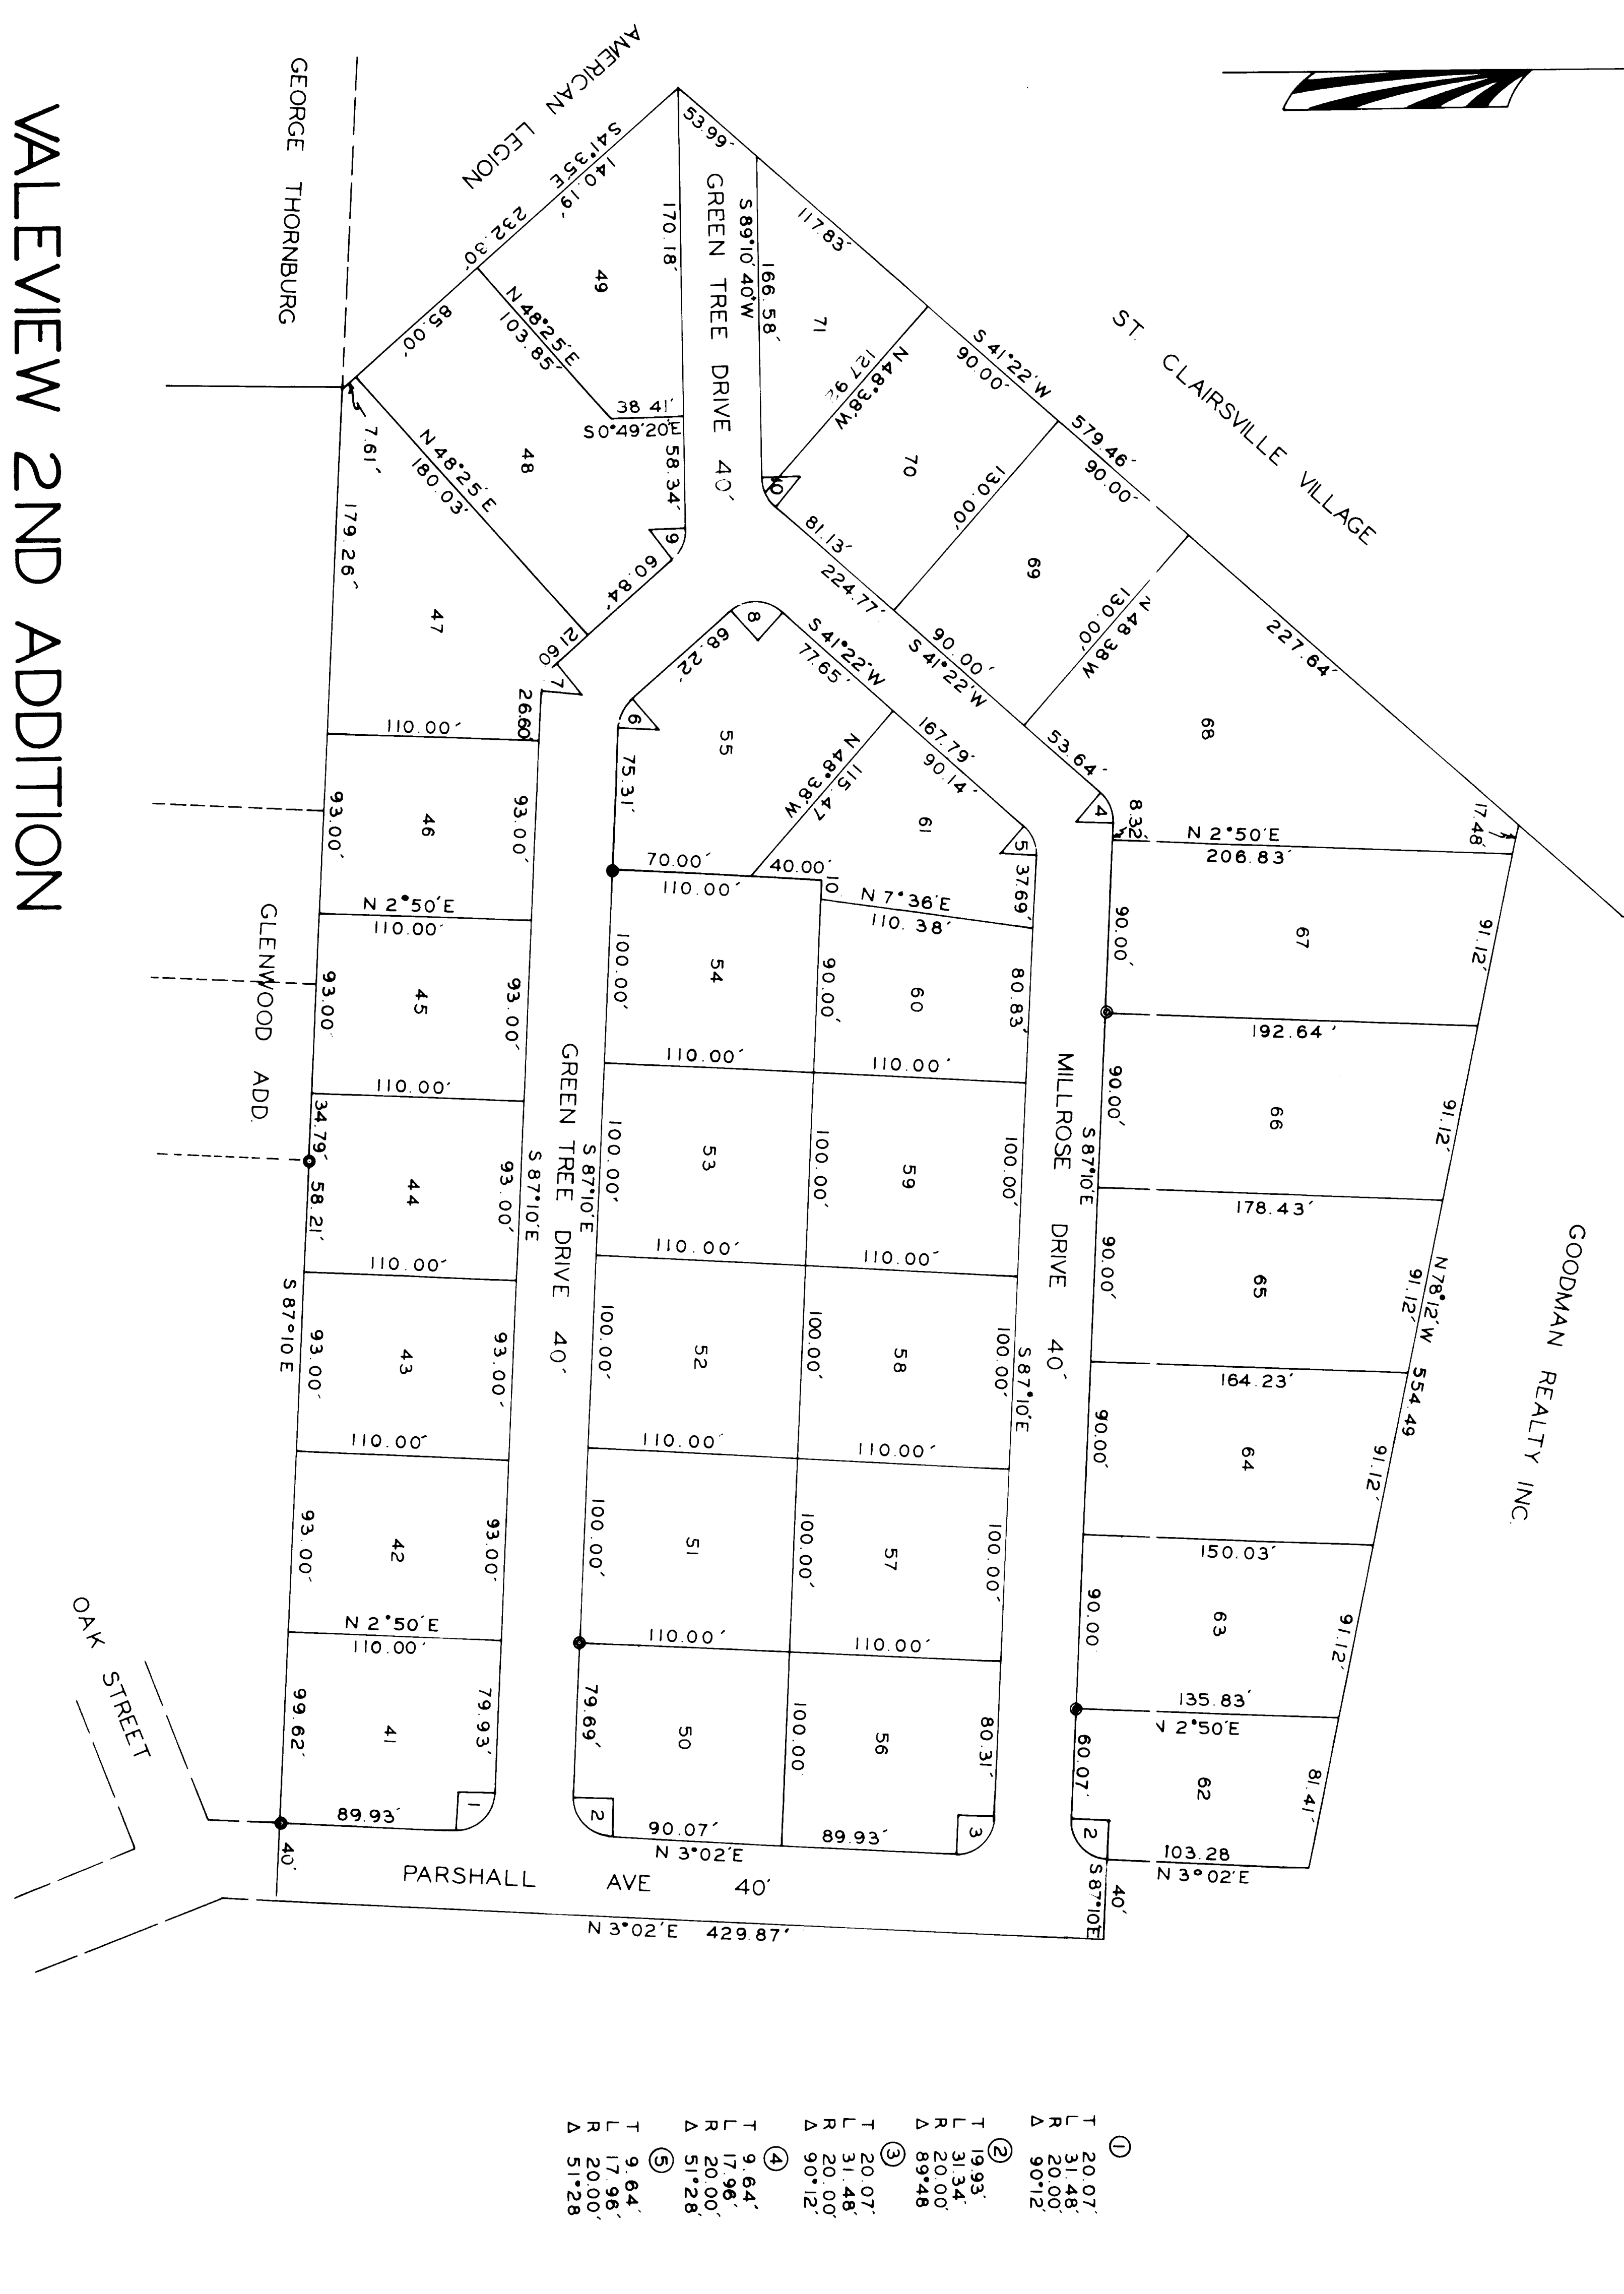

STATE OF OHIO  
NOTARY PUBLIC IN AND FOR BELMONT COUNTY OHIO  
DATE *Jan 23 1974*

COUNTY ENGINEER  
APPROVED FOR RECORD  
DATE *Jan 23 1974*  
COUNTY COMMISSIONERS  
APPROVED FOR RECORD

COUNTY AUDITOR  
TRANSFERRED BY BELMONT COUNTY AUDITOR  
DATE *Jan 23 1974*  
FEE \$3.50 PAID

VALEVIEW 2ND ADDITION  
TO  
ST. CLAIRSVILLE OHIO  
SCALE 1"=50' DEC. 12, 1973