


MAP SHOWING EXTENSION OF CORPORATE LIMITS OF BROOKSIDE, OHIO IN 1973.

PREPARED BY SHRIVER & MC FARLAND-SURVEYORS-MARTINS FERRY, OHIO
SCALE 1"=50'

CAB. A - SLIDE 109

89

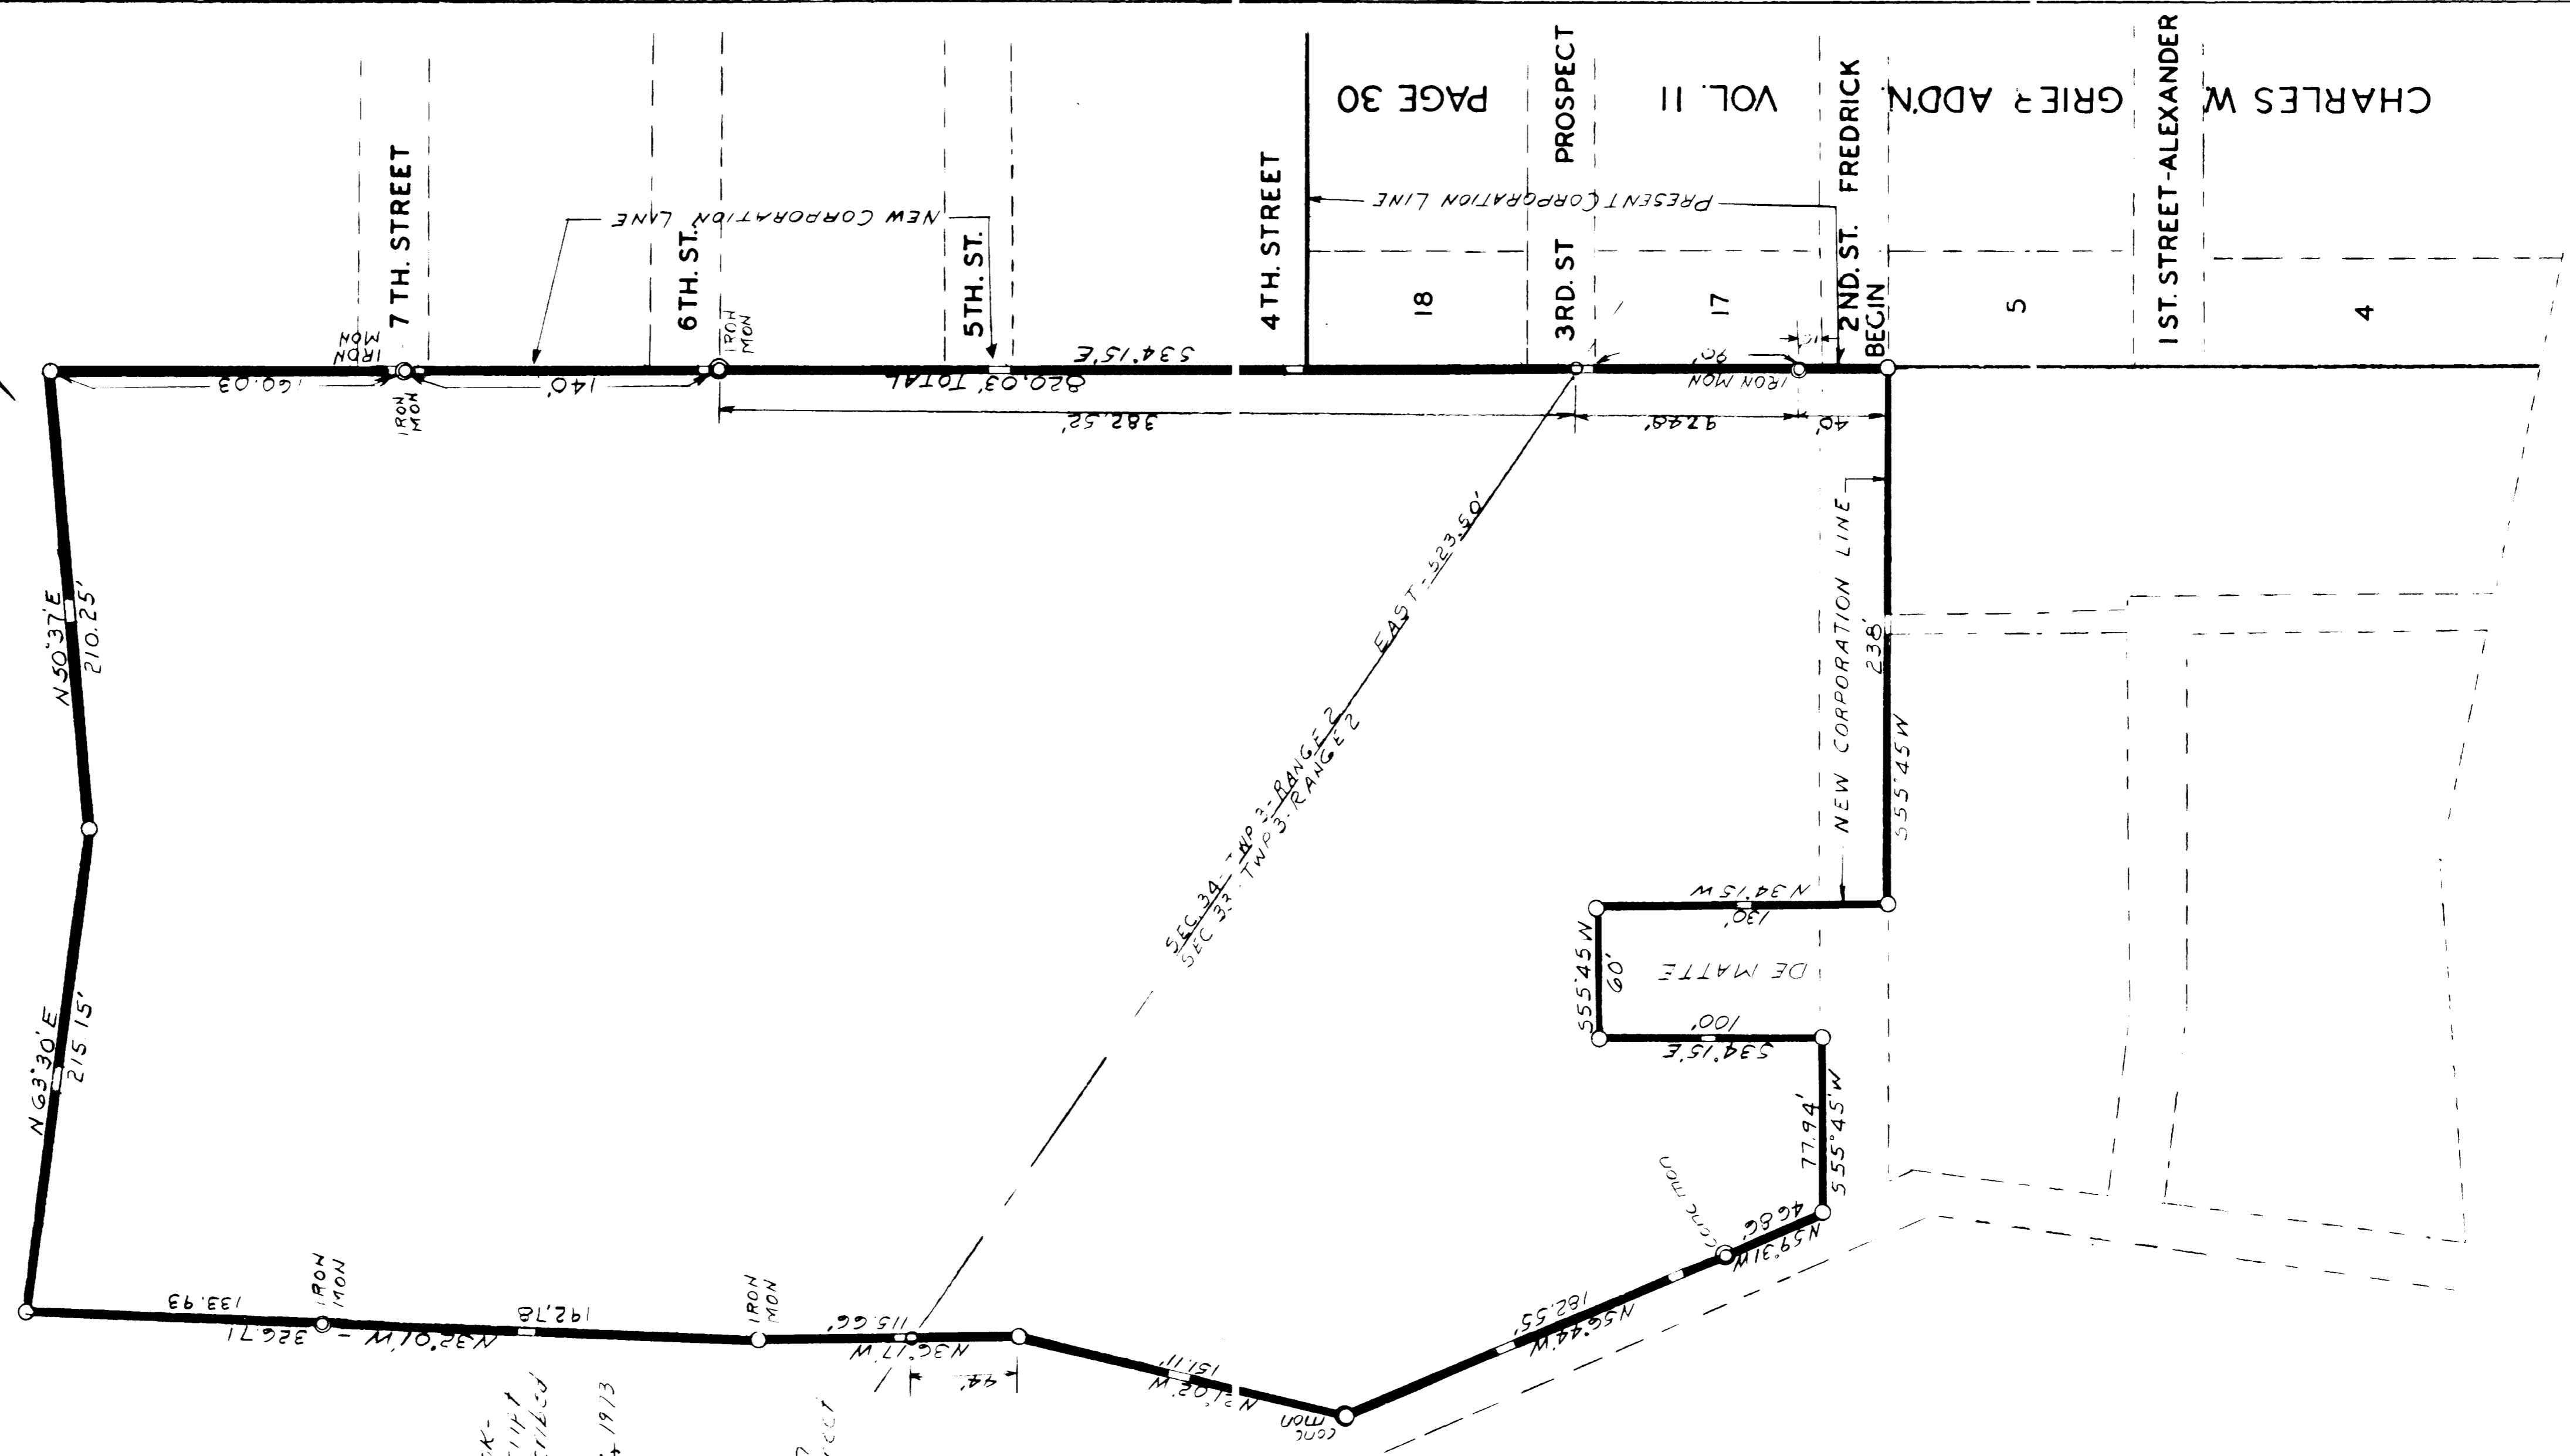

COPY OF JOURNAL ENTRY

In the matter of Annexing Territory to the Village of Brookside, Ohio
MARCH 24, 1973
Petition received and filed; - on this day a majority of the adult free holders of the property proposed to be annexed presented to the Commissioners of Belmont County a Petition asking for the authority to annex territory to the Village of Brookside, Ohio. In accordance with Section 709.02 et seq. of the Revised Code of Ohio, said Petition was accepted by the Commissioners and ordered filed, and the date of hearing of said Petition was set for JUNE 11, 1973, in the Office of the County Commissioners, Steubenville, Ohio.

YEA: Charles A. Lind
PRESIDENT OF BOARD

In the matter of Annexing Territory to the Village of Brookside, Ohio
Commissioners consent granted.

HEARING HAD

This being the hour at which hearing shall be had in the above entitled matter according to the Board of County Commissioners made on JUNE 11, 1973, and there being no objection to the Petition as presented and it appearing that in accordance with statute sufficient notice had been printed in the Times Leader, The Village of Brookside was granted an extension of its corporate limits in a westerly direction from the present corporate limits so as to include acres composed of such tracts as per petition and maps presented, said extension being an extension of the present corporate limits.

YEA: Charles A. Lind
PRESIDENT OF BOARD

CERTIFICATE

I hereby certify the above to be true copies of the Journal Entries pertaining to the annexation of territory to the Village of Brookside as described in the Petition presented to the County Commissioners

Recorded - Vol. 44 Page 112 County Commissioners Journal.
Jessie S. Klavis
CLERK OF THE BOARD OF COUNTY COMMISSIONERS

ORDINANCE NO. 73-10

40 days after filing of the foregoing Commissioners proceedings, the Council of the Village of Brookside in session passed the following ordinance:
Be it ordained by the Council of the Village of Brookside, State of Ohio: Section 1 - That the annexation of the following described territory to the Village of Brookside, Belmont County, State of Ohio, be and the same is hereby set to wit: Situated in the Township of Peace, County of Belmont, State of Ohio, and being a part of Sections 33 & 34, Township 3, Range 2, and being more particularly described as follows: Beginning to the Village of Brookside, as recorded in Vol. II, Page 30 of the Belmont County Record of Plats, the same being on the west Corporation Line of the Village of Brookside, thence from this place of beginning S 55° 45' 45" W - 130.00 feet to the northeast corner of the Charles F. and Carol A. DeMatte tract recorded in Volume 443, Page 522 of the Belmont County Record of Deeds, thence S 55° 45' 45" W - 60.00 feet, thence therewith S 34° 15' 15" E - 100.00 feet, thence N 56° 14' 46" W - 162.55 feet to a concrete monument, thence N 21° 00' 15" E - 151.11 feet, thence N 56° 17' 15" E - 326.71 feet, thence N 63° 30' E - 215.15 feet, thence N 50° 37' E - 210.25 feet, thence S 34° 15' E - 820.03 feet to the place of beginning, passing on line the northwest corner of the present Corporation line of said Village of Brookside at 500.03 feet and containing in all 7.7838 acres more or less, of which 2.5741 acres is in Section 33 and 5.2097 acres is in Section 34.

This ordinance shall take effect and be in force from and after the earliest period allowed by law.

PASSED August 24, 1973 APPROVED BY ME THIS 24th DAY OF August, 1973
FILED WITH MAYOR August 24, 1973

William S. W. W. W. MAYOR

CLERK OF COUNCIL

JOSEPH E. EBERHART, Clerk of Council of the Village of Brookside do hereby certify that the foregoing is a true transcript of proceedings for the annexation of the territory described therein.

Signed by me this 28th day of August, 1973
Joseph E. Eberhart
Clerk of Council

SURVEYORS CERTIFICATE

We hereby certify that this plat was prepared from an actual survey of the premises, and that the same is correct to the best of our knowledge.

Shriver & McFarland
SURVEYORS

COUNTY RECORDER

Mr. 113619 RECEIVED FOR RECORD JANUARY 28 1974 at 11 o'clock A.M.
RECORDED FEBRUARY 8 1974
Belmont County Record of Plats Vol 13 Page 89

32.00 FEE PAID
M. J. M. DeMatte
By: Stanley Simonic
DEPUTY

COUNTY AUDITOR

Transferred by Belmont County Auditor
Date February 28, 1974

\$.70 FEE PAID
H. O. Hall
Auditor
By: P. Castorino

COUNTY ENGINEER

Approved for Record
Date January 28, 1974
J. J. ...
Belmont County Engineer

AREA TO BE INCORPORATED - 7.7838 ACRES
AREA IN SECTION 33 - 2.5741 ACRES
AREA IN SECTION 34 - 5.2097 ACRES