


# WESTLAWN HEIGHTS

OWNED AND DEVELOPED BY  
**CITIZENS REALTY CO., INC.**

410 CENTRAL UNION BLDG

WHEELING, W. VA.

SCALE: 1"=100'

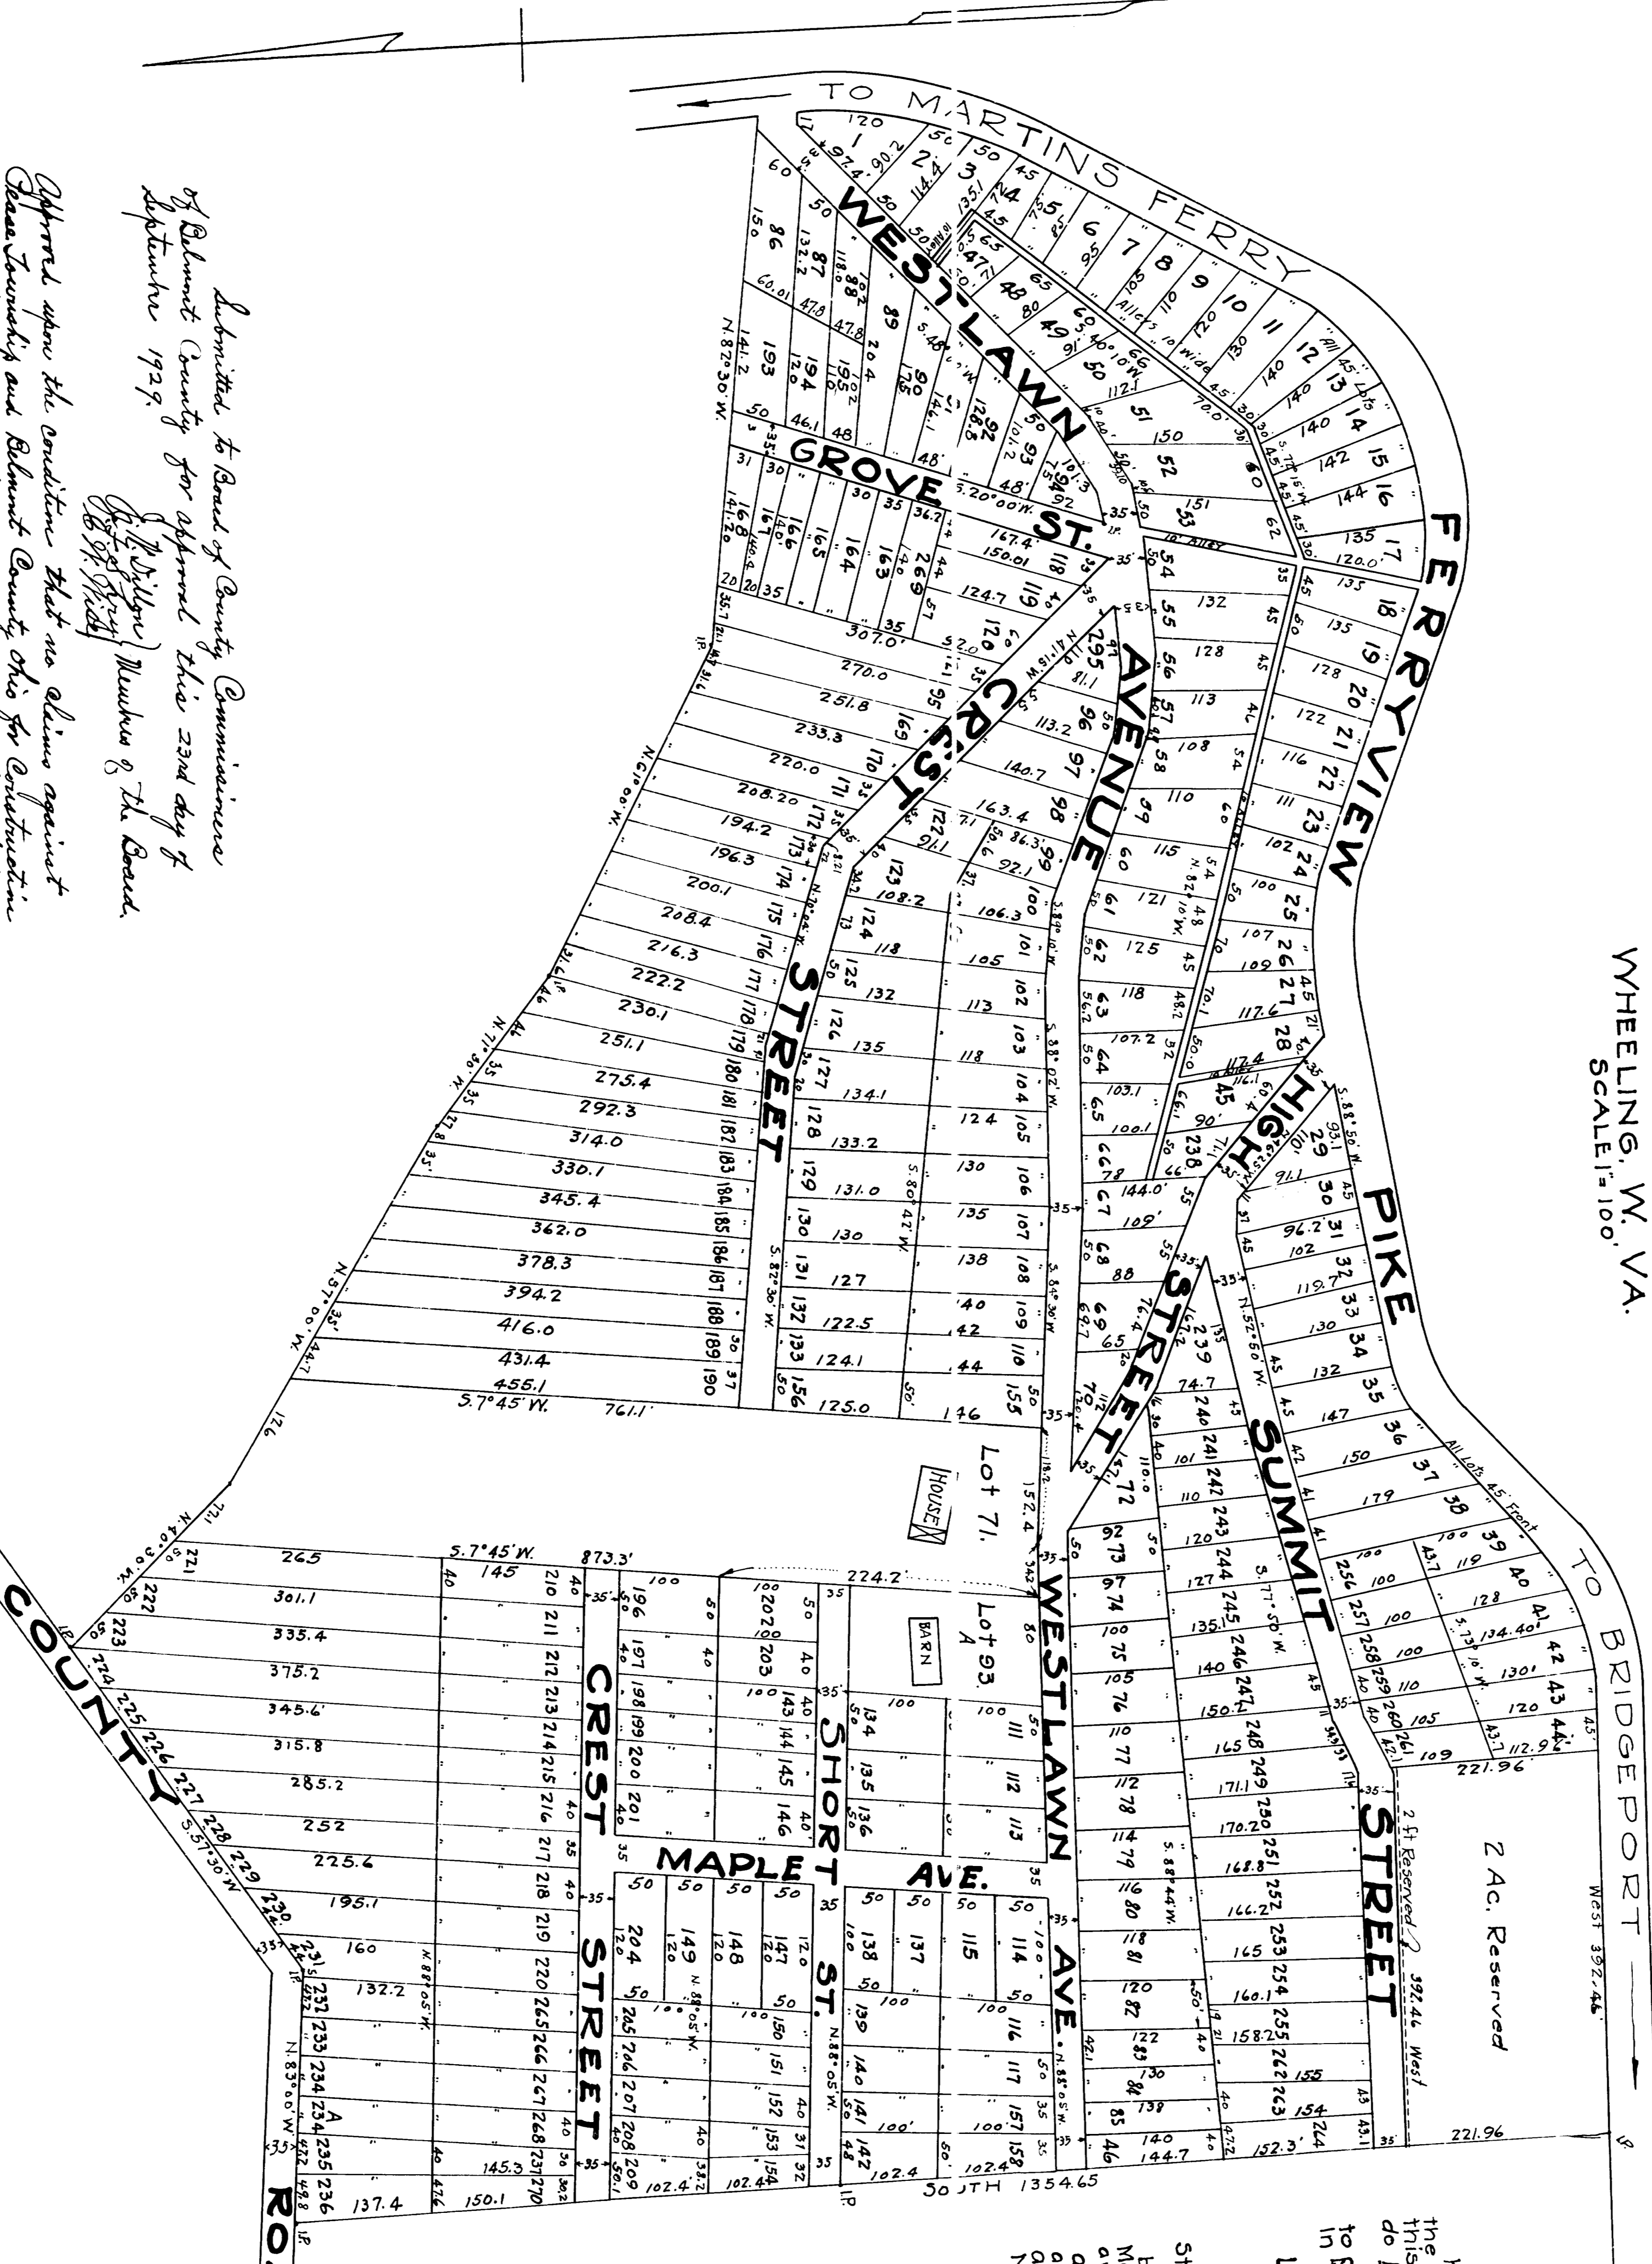

**DEDICATION**  
 Known all men by these presents, that we, the undersigned, owners of the lands shown on this plan of survey, which was of the same, do hereby assent to and agree to dedicate the Streets and Alleys shown hereon, to the public use.  
 Citizens Realty Co. Inc.  
 S. L. Hammerman, Pres.  
 Herman Hammerman, Sec.  
 Lillian Goldberg.

**ACKNOWLEDGEMENT**  
 State of Maryland, City of Baltimore, SS  
 I, hereby certify that on this 11th day of August 1929, before me the subscriber, a City offoicial, personally appeared the Citizens Realty Co. Inc. by its officers, S. L. Hammerman, Pres., and Herman Hammerman, Secretary, and each acknowledged the foregoing to be the free act and deed of the said Corporation, as witness my hand and National Seal, the day and year last above written.  
 Frances Schlesinger, Notary Public.  
 My Commission expires May 4, 1931.

**ENGINEERS CERTIFICATE**  
 I hereby certify that the heron survey and map of plan of WESTLAWN HEIGHTS, Situated in Sec. 29, T-4-R-2, Range 10, Belmont Co. Ohio, was made by me and that the bearings, distances, numbers and dimensions of Lots, Streets, Alleys and Avenues are shown upon map, Monuments are correct and are planted as shown. The bearings are magnetic. The area of Streets and Alleys is 5.2546 Acres. 57.44± Ac. Total 42.18± Ac.

L. G. Thomas  
 Eng.

Transferred Oct. 30, 1929.

C. T. McCort  
 Dep. Auditor

# 84794

Received for Record *Thomson* 11/13/29  
 AT 8.00 O'Clock A.M.  
 RECORDED *McCourt* 26. 1929  
 In Belmont County Record of *Records*  
 Volume 110 page 15  
 D. A. Schaefer, Recorder

\$ 36.50 Pd.

Submitted to Board of County Commissioners of Belmont County for approval this 23rd day of September 1929.  


## VACATED

Filed Dec. 11, 1930 - 2:45 P.M. - Transferred Jan 9 - 1931 - C. T. McCort, Dep. Auditor

Lots 1 to 10 - 13 to 30 - 32 to 35 - 38 to 41 - 51 - 54 - 56 to 64 - 71 - 85 - 87 to 93 - 97 - 99 - 104  
 90 to 123 - 125 to 146 - 148 to 153 - 155 to 157 - 187 to 190 - 193 to 196 - 198 to 204 - 206 to 210  
 214 to 216 - 220 to 234 - 236 to 241 - 243 to 248 - 250 to 255 - 257 to 262 - 264 to 268 - 270 to 295