
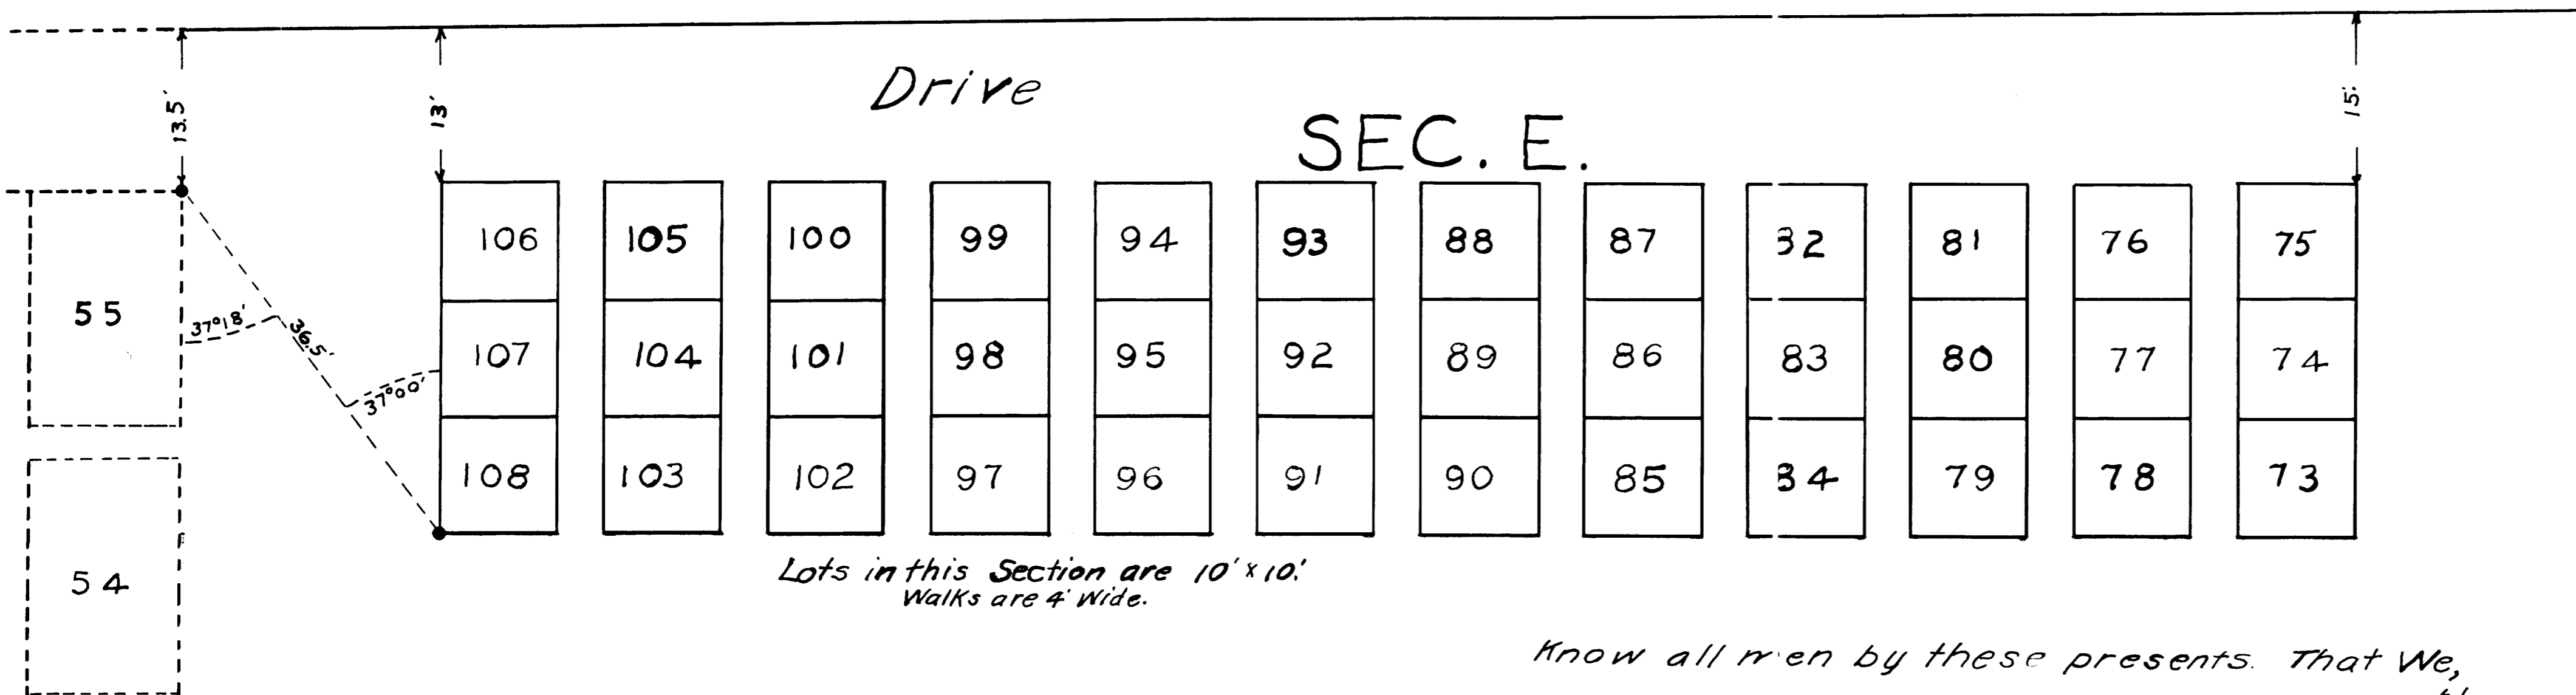


BELMONT CEMETERY

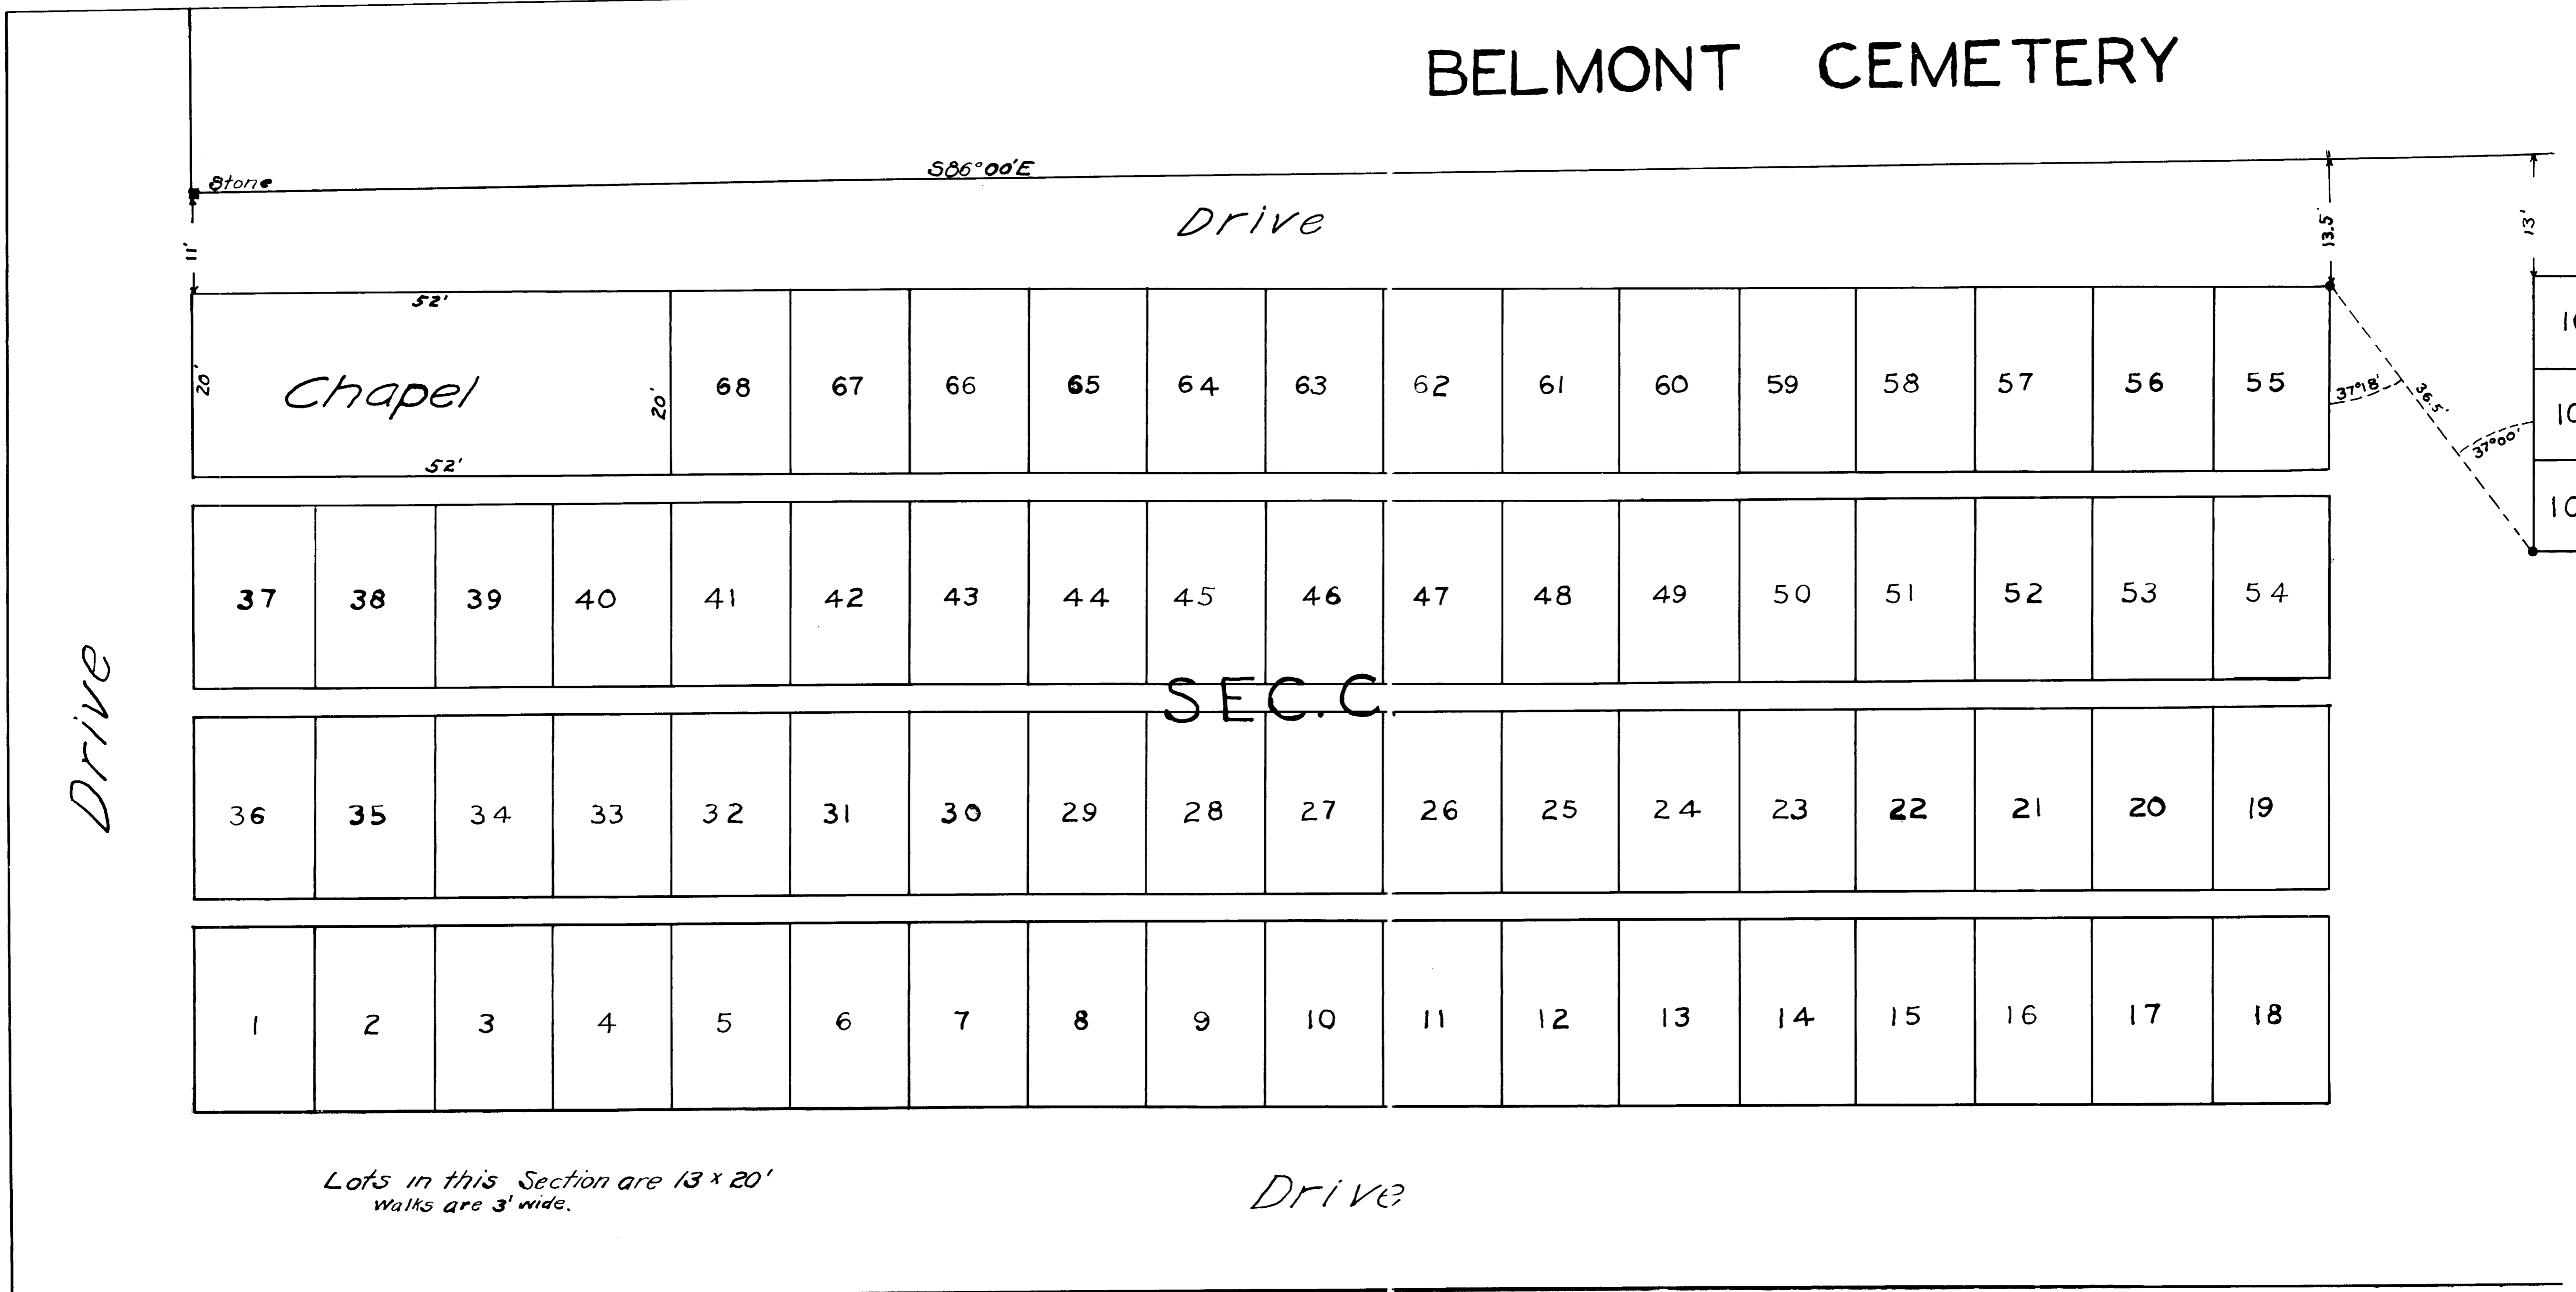

Approved by the Council of the Village of Belmont.
This 5th day of February A.D. 1932.
Mayor Benjamin Shaver Clerk Harry McKean

know all men by these presents that We, the trustees of Belmont Cemetery, do hereby dedicate for Public Use. The walks and drives as designated on this Plat.

Witness: Ross R. Meekam H. B. Schooley
Trustees: H. M. Schooley J. B. Smith

I hereby certify that this is a correct Plat of the Belmont Cemetery Property at Belmont Ohio. That the measurements shown are from actual survey, and that sufficient monuments are located from which future surveys can be made.
Lots .51 Acre. Walks and Drives .20 Acre
A. S. Herbert
Civil Engineer.

State of Ohio, Belmont Co. S.S.
Before me a Notary Public in and for said County, personally appeared C. M. Schooley J. B. Smith, who acknowledged the above dedication to be their free act and deed.

In witness whereof I have hereunto, subscribed my name, and affixed my official seal.
This 3rd day of February A.D. 1932.

Ross R. Meekam
Notary Public
Ross R. Meekam, Notary Public
My commission expires January 15, 1935.

{ Notary Seal }

March 7, 1932.

Transfer not necessary.

Harry L. Brown
Dep. Auditor