

Lillian H. Scott

ACKNOWLEDGEMENT
 State of Ohio, DeWitt Co. J.J. before me at Notary Public of in and for said Co. personally appeared the owners of Lots shown on this plan, who acknowledged that they did sign the foregoing instrument and that the same is their free act and deed.
 In testimony whereof I have hereunto set my hand and official seal at Steubenville, Ohio this 7th day of March 1932.
 Lillian H. Scott,
 Notary Public,
 My commission expires Jan. 1st 1933.

ENGINEERS CERTIFICATE
 I hereby certify that the herein survey and map or plat of East Lawn situated in Sec. 34, Twp. 6, Range 3, in Richland Twp., DeWitt Co., Ohio, was made by me. That the same is correct. That the numbers and dimensions of lots are as shown upon the map. That the monuments are concrete, planted at intervals that the bearings are magnetic. The area of streets and alleys is 338 ac. Total, 16⁺ ac.
 Glenn Thomas,
 Engineer.



CERTIFICATE OF ORDINANCE
 We hereby certify that an ordinance accepting the streets and alleys in East Lawn Addition was passed by the Council of the Village of St. Clairsville on March 7, 1932.
 Bruno Mielnicus,
 Clerk.
 C. B. Boush,
 Mayor.

Village Seal

DEDICATION
 Known all men by these presents that we the undersigned owners of Lots shown on this plan or survey, do hereby assent to and adopt the same. The streets and alleys shown herein we dedicate to public use.

LOT	OWNER	LOT	OWNER
1	Earl R. Barton	16	Earl R. Barton
2	Earl R. Barton	17	Earl R. Barton
3	Earl R. Barton	18	Earl R. Barton
4	Earl R. Barton	19	Earl R. Barton
5	Earl R. Barton	20	Earl R. Barton
6	C. L. McFarland	21	Earl R. Barton
7	Carl W. Shimp	22	Earl R. Barton
8	Carl W. Shimp	23	Earl R. Barton
9	Gertrude L. Fairhead	24	Earl R. Barton
10	J. B. Colvig	25	Earl R. Barton
11	J. Grove Atkins	26	Earl R. Barton
12	J. P. Frazer	27	Earl R. Barton
13	Geo. W. Berkenstein	28	Earl R. Barton
14	Geo. W. Berkenstein	29	Earl R. Barton
15	Geo. W. Berkenstein	30	Earl R. Barton

1 Tract 2 Outlets. Earl R. Barton.
 Witnesses: Margaret Taylor, Arthur J. Torrey.

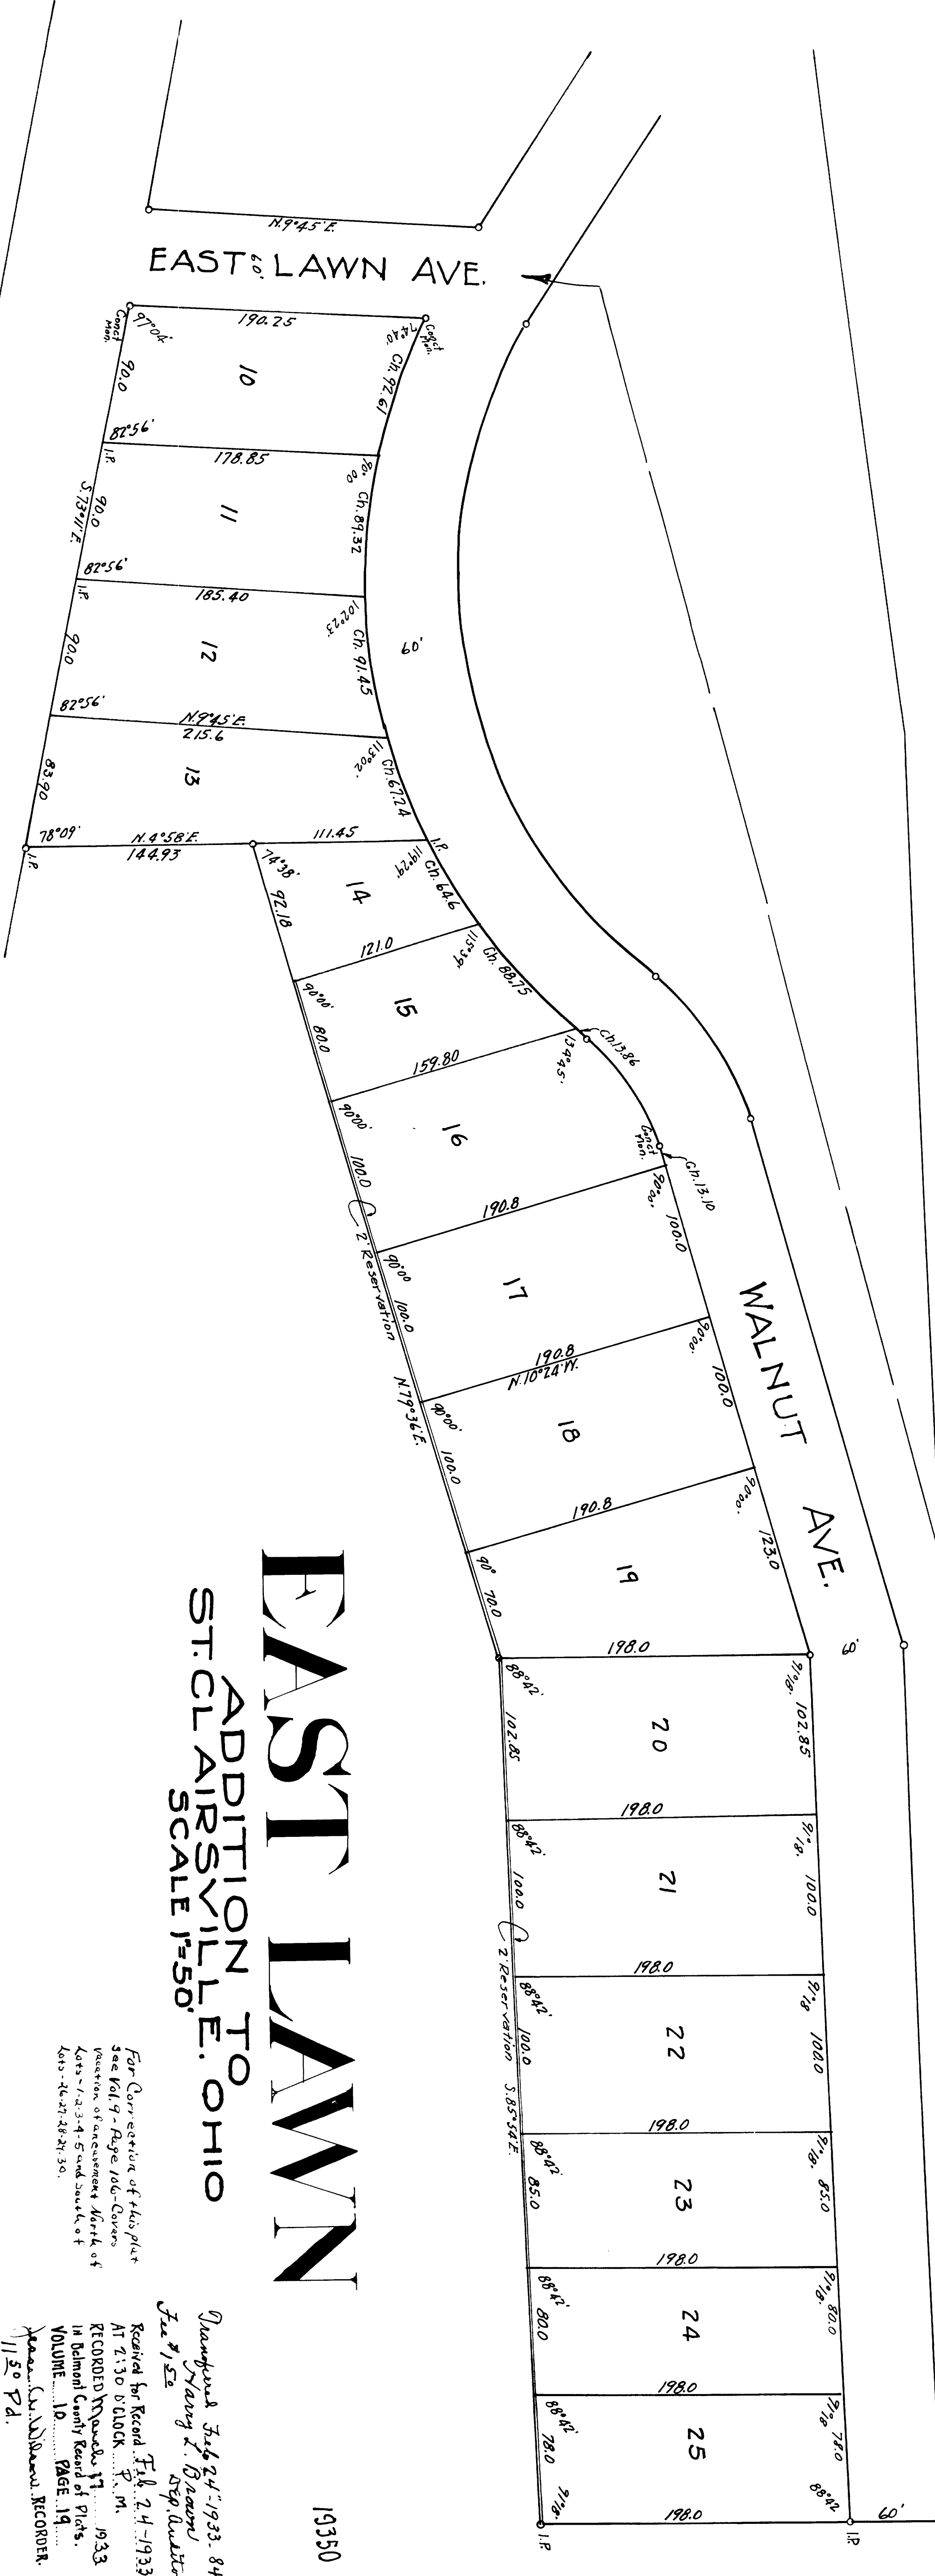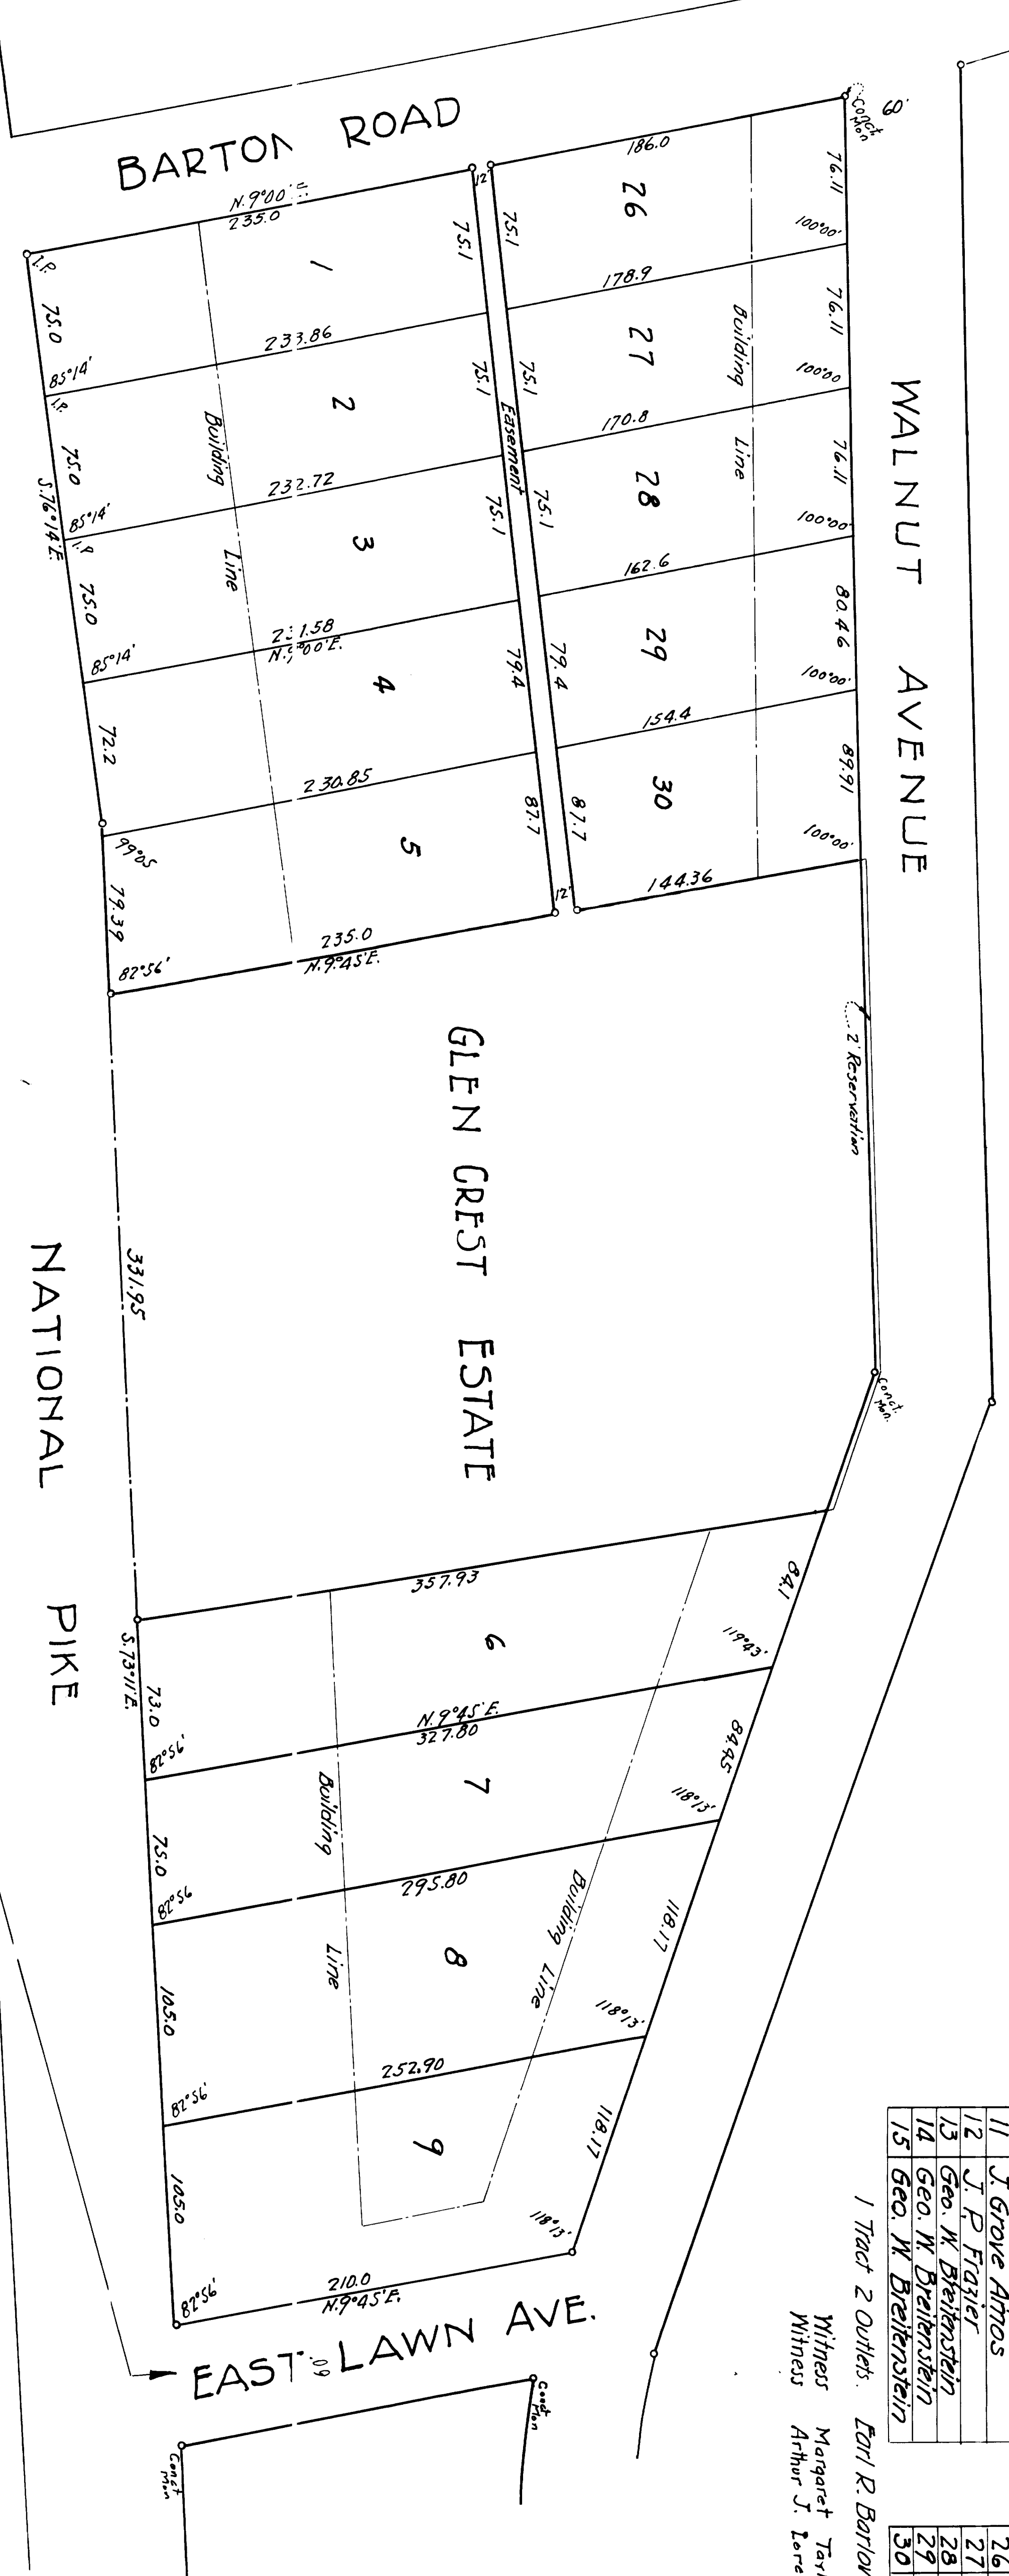

EAST LAWN
 ADDITION TO
 ST. CLAIRVILLE, OHIO
 SCALE 1"=50'

19350

Quadrangle 54, 24-1933, 8437
 J. H. 1/52
 Replat for Record File 24-1933.
 At 7:30 o'clock P. M. 1933
 RECORDED November 17
 in DeWitt County Record of Plats.
 VOLUME 10 PAGE 19
 Witness: C. A. Williams, RECORDER.
 11:50 P.M.

OK. W.L.T.