


25858  
 \$8.85 Aid  
 Received For Record July 2, 1946  
 At 2:32 o'clock P.M.  
 Recorded Aug. 5, 1946  
 In Belmont Co. Record Of Plats  
 Volume 10 Page 31  
 W.L. HERBERT, Recorder

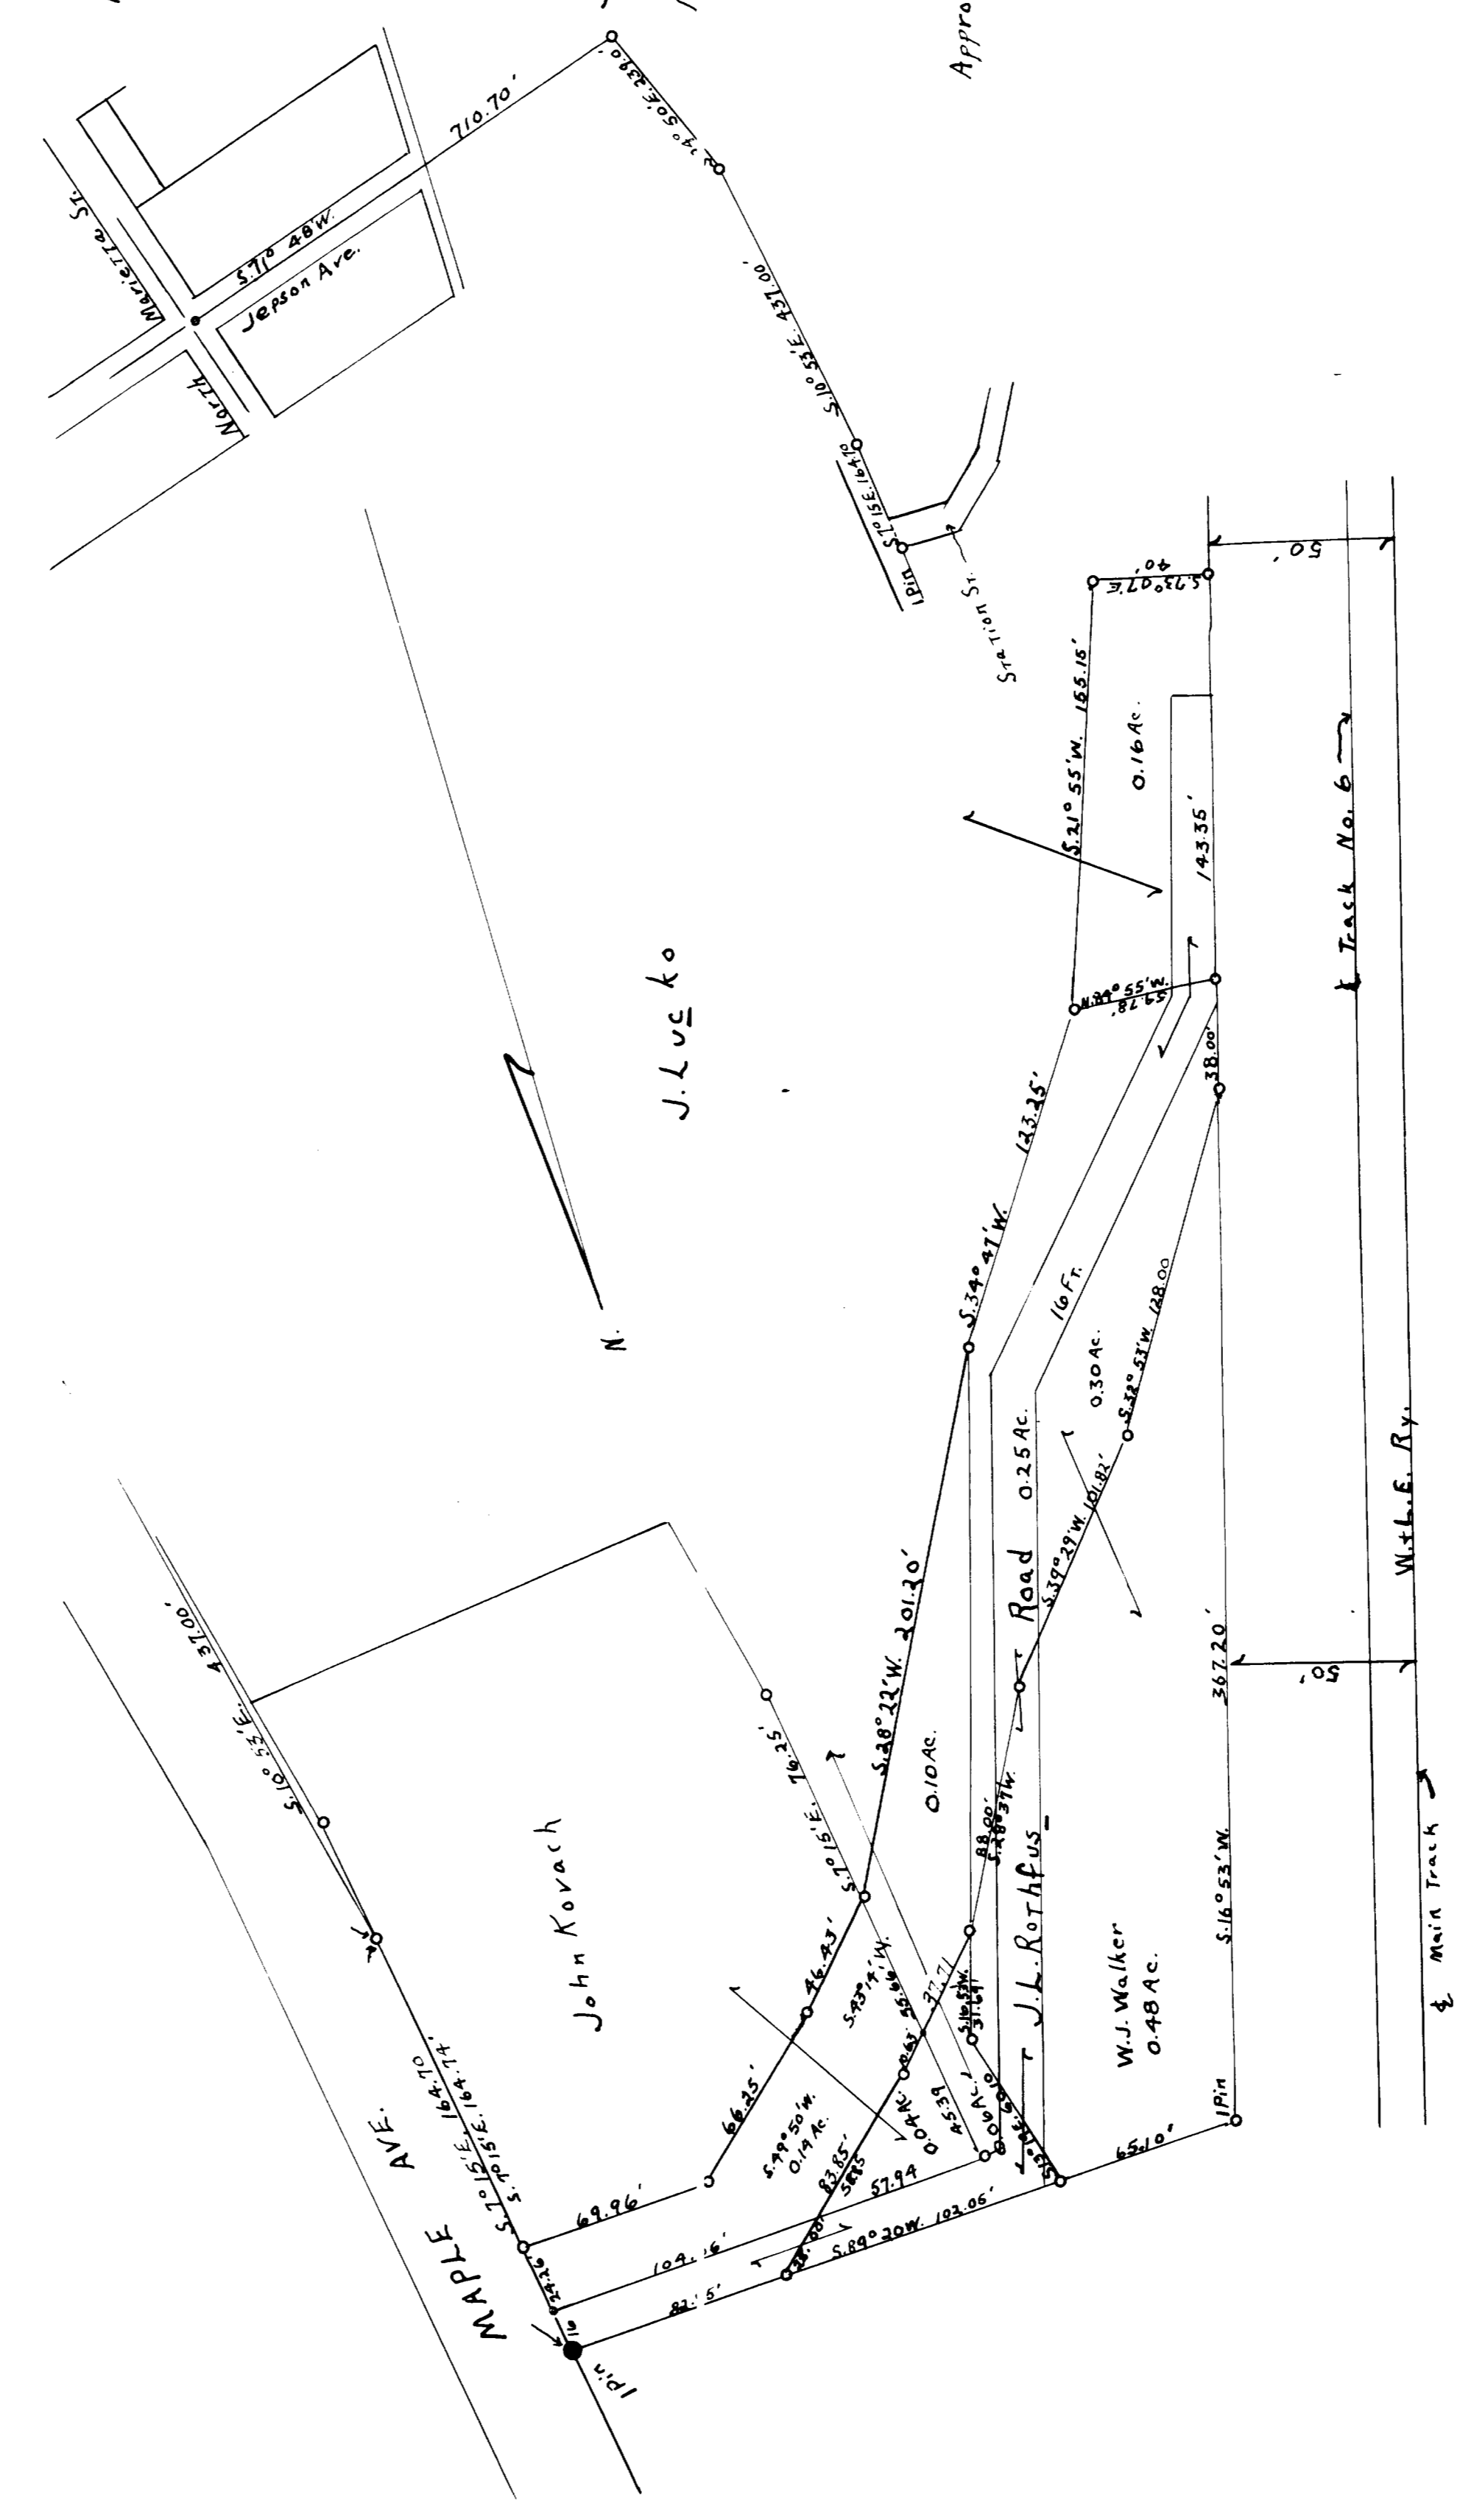

PLAT  
 of  
 STATION STREET  
 ST. CLAIRSVILLE, OHIO.  
 March 1946 Scale 1" = 50'  
 W.L. Herbert, Civil Engr.  
 St. Clairsville, Ohio. 0.73 acre in Street

Approved by: G.C. Brookings P.E. No. 590  
 July 2, 1946  
 Robt. J. Morgan  
 Dep. Auditor

Dedication  
 Know all men by these presents  
 that we the undersigned owners  
 John Kovach  
 Edna Walker  
 John Luko

Emma Luko  
 J.L. Rothfuss  
 Willie Rothfuss

Do give, grant, bargain and forever dedicate  
 to the Village of St. Clairsville, Ohio  
 the Street as shown on this Plat for  
 Public Use.

Acknowledgment  
 State of Ohio County of Belmont, S.S.  
 Before me a Notary Public  
 Personally appeared

Who acknowledged that they did sign the foregoing  
 Instrument, and that the same is their free act  
 and deed.  
 In Testimony Whereof, I have hereunto set my  
 hand and Official Seal, this 1 day of July 1946.

Witness: D. Allen Bond Notary Public (LS)  
 Robert Bailey  
 D.L. Van Curen  
 D. Allen Bond Notary Public (LS)  
 My Commission Expires May 1, 1948

Accepted By Council  
 Ordinance No. 582

Clerk W. Tharley Hunt Mayor C.B. Bradford