



LOCATION PLAN BEL-40-23.14

1947
SCALE 1"=200'

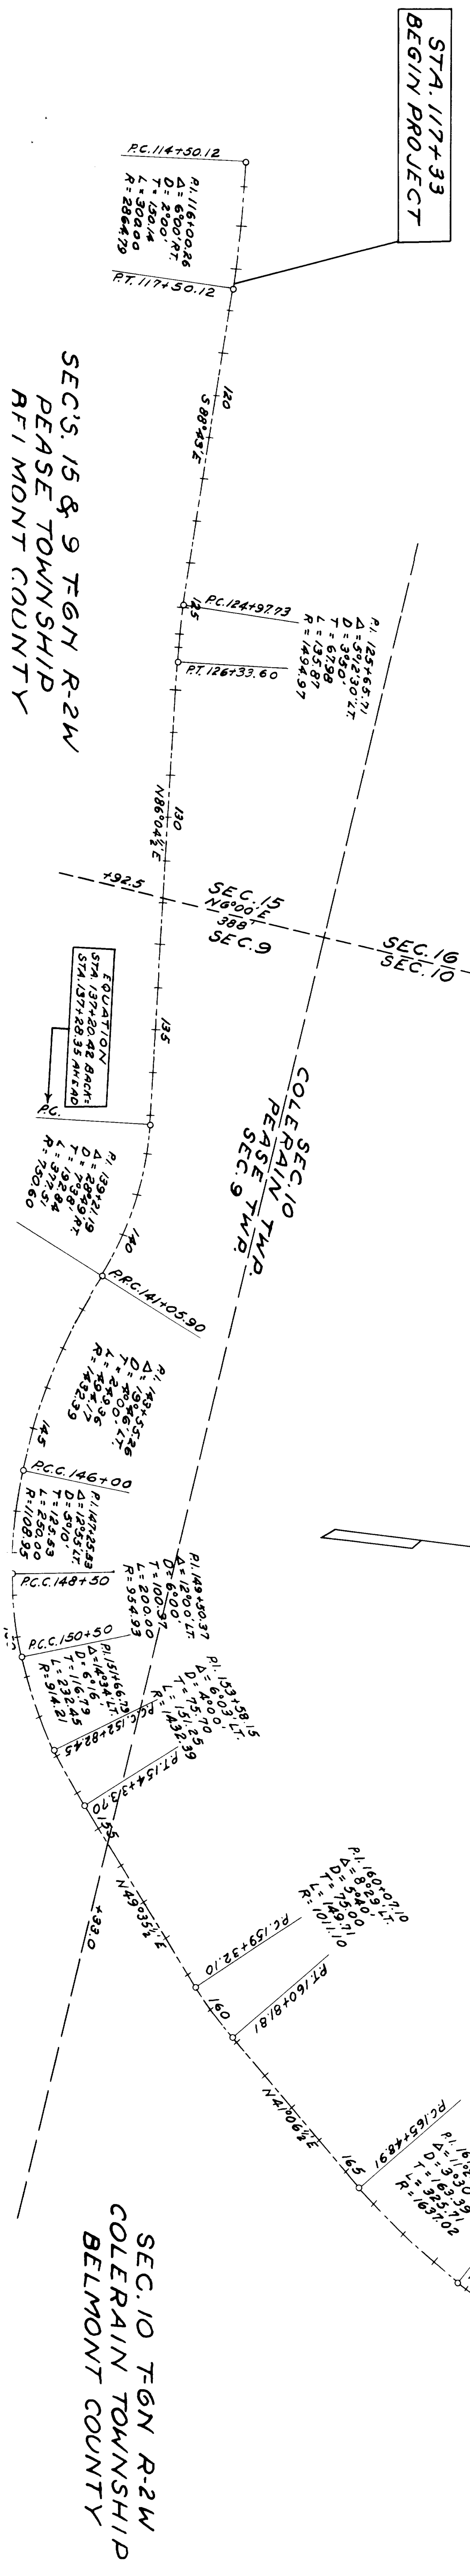

CENTER LINE REFERENCE MONUMENTS WILL BE SET BEFORE OR AFTER CONSTRUCTION

STA. 117+50.12	STA. 121+00.00	STA. 124+97.73	STA. 126+33.60	STA. 131+50.00	STA. 137+28.35	STA. 141+05.90	STA. 146+00.00	STA. 148+50.00	STA. 150+50.00	STA. 152+82.45	STA. 154+33.70	STA. 159+32.10	STA. 160+81.81	STA. 165+48.91	STA. 168+74.62
Monument	Monument	Monument	Monument	Monument	Monument	Monument	Monument	Monument	Monument	Monument	Monument	Monument	Monument	Monument	Monument

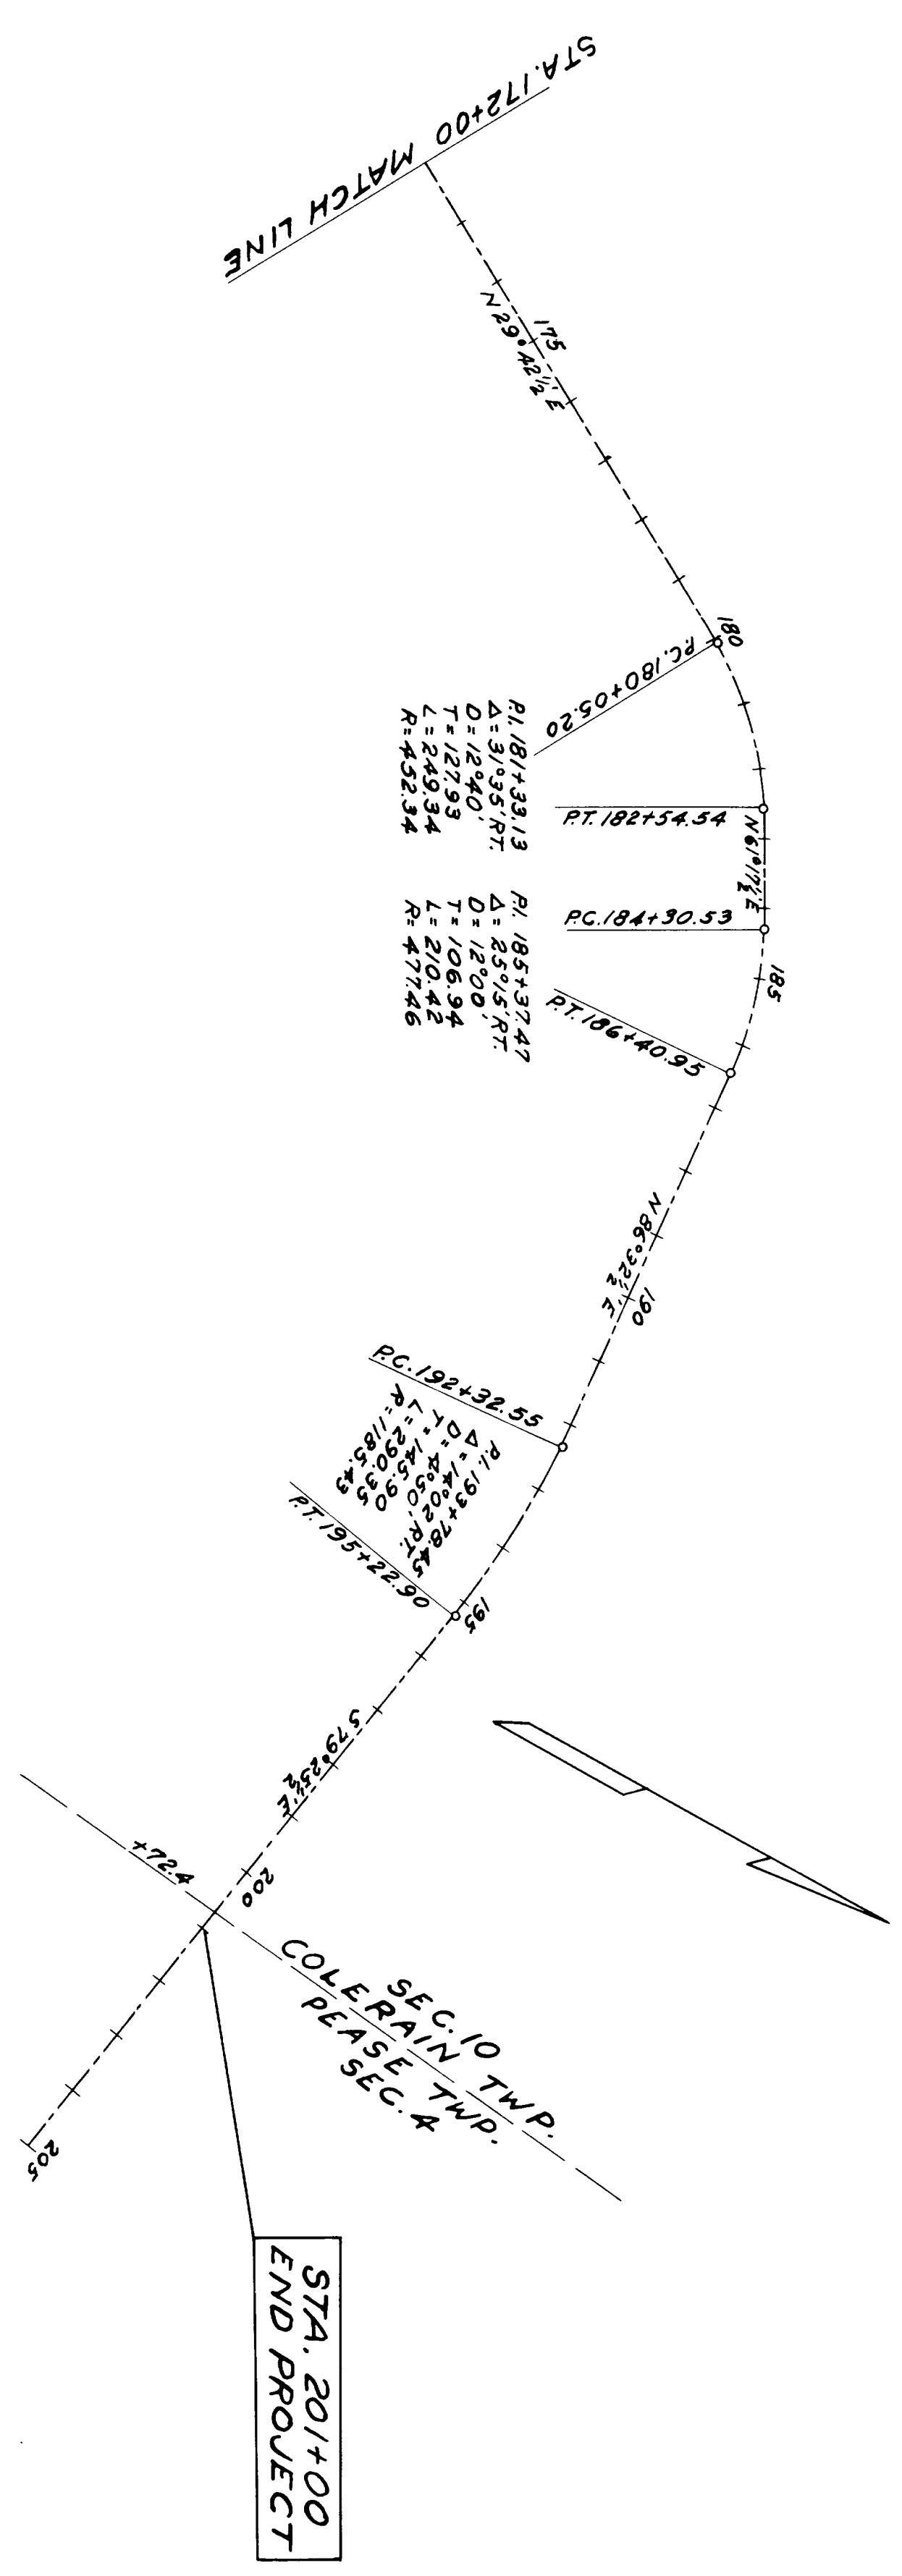

CENTER LINE REFERENCE MONUMENTS WILL BE SET BEFORE OR AFTER CONSTRUCTION

STA. 175+00.00	STA. 180+05.20	STA. 182+54.54	STA. 184+30.53	STA. 186+40.95	STA. 192+32.55	STA. 195+22.90	STA. 201+00.00
Monument	Monument	Monument	Monument	Monument	Monument	Monument	Monument

SEC. 10 T-6N R-2W
COLERAINE TOWNSHIP
BELMONT COUNTY
SEC. 4
PEASE TOWNSHIP

Examined by the Surveyor
of Belmont County
September 23, 1947

I hereby certify that this plat is correct to the best of my knowledge and belief.
Signed E. R. McCullough
Date 9-24-47
Division Engineer

34879
Revised for Record SEP 25 1947
RECORDED AT 2:24 P.M. OCTOBER 1947
In Belmont County Record of Maps
VOLUME 10 PAGE 34
RECORDED BY R. W. REYNOLDS

PAID

TITLE	DATE	PROJECT	YEAR
2	OHIO		1947