


POWHATAN MINING COMPANY

Matching Line

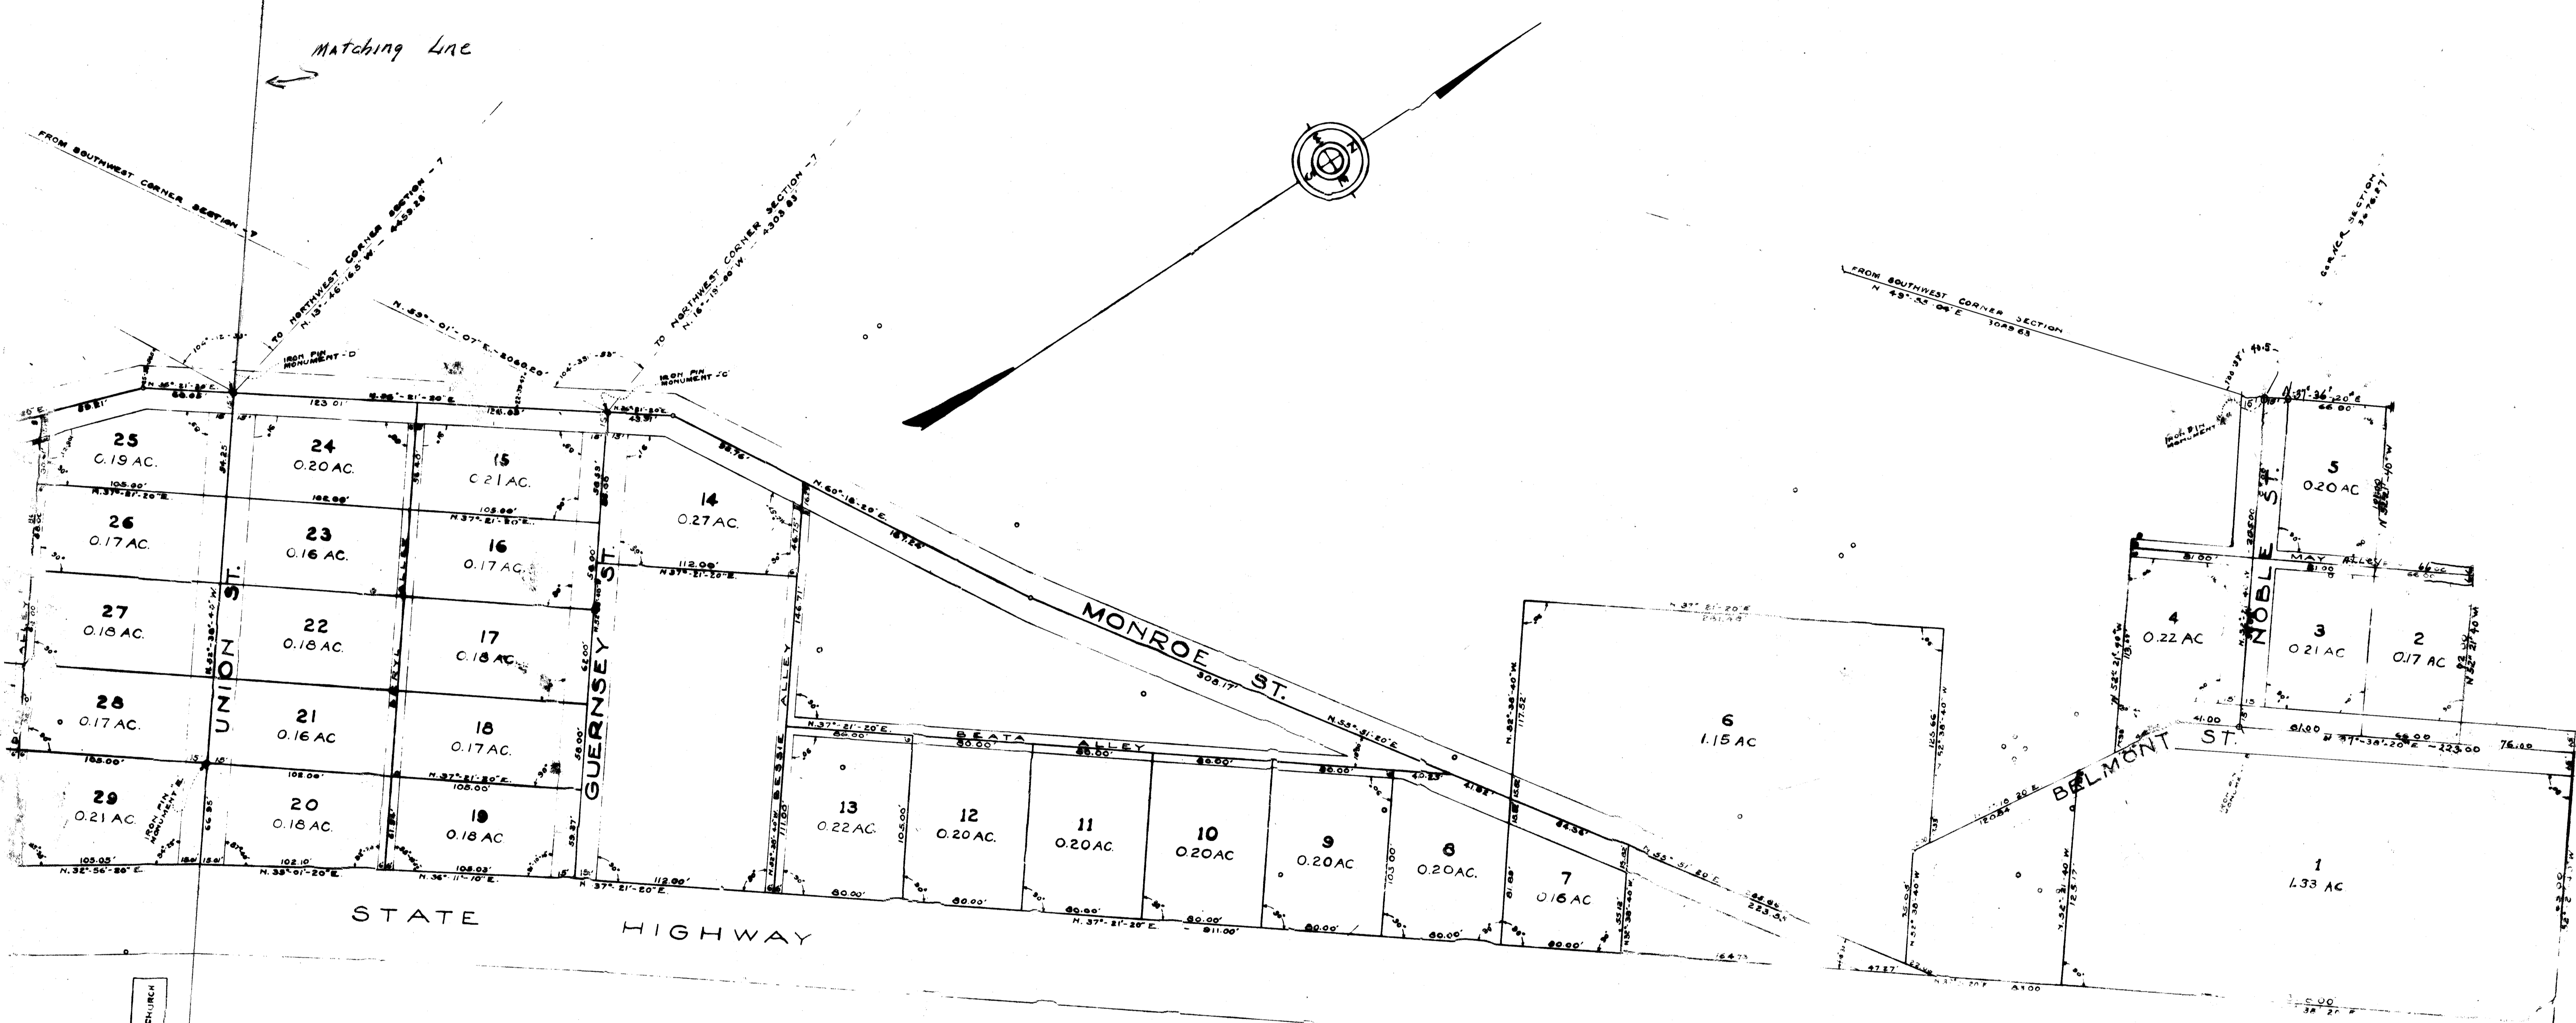

2<sup>ND</sup> ADDITION  
 PLAT  
 SHOWING  
 SURFACE TRACTS  
 OF  
 THE POWHATAN MINING COMPANY  
 POWHATAN POINT, OHIO.  
 SITUATED IN

SECTION 7, TOWNSHIP 4 & RANGE 3 YORK TOWNSHIP, BELMONT COUNTY, OHIO.  
 SECTION 13, TOWNSHIP 3 & RANGE 3 SWITZERLAND TOWNSHIP MONROE COUNTY, OHIO.  
 SCALE 1 INCH = 80 FEET  
 DECEMBER 1, 1949.

Received for Record Apr 3 1950  
 AT 2 O'CLOCK M  
 RECORDED Apr 2 1950 19  
 In Belmont County Record of  
 VOLUME 10 PAGE 287  
*L. W. Pardy* RECORDER

48928

\$1400