



PLAT
 -OF-
BARNARDS ADDITIONS
 TO
BELLAIRE
 ««« OHIO »»»
 1884
 SCALE 100 FEET TO ONE INCH.

Plan Record #3

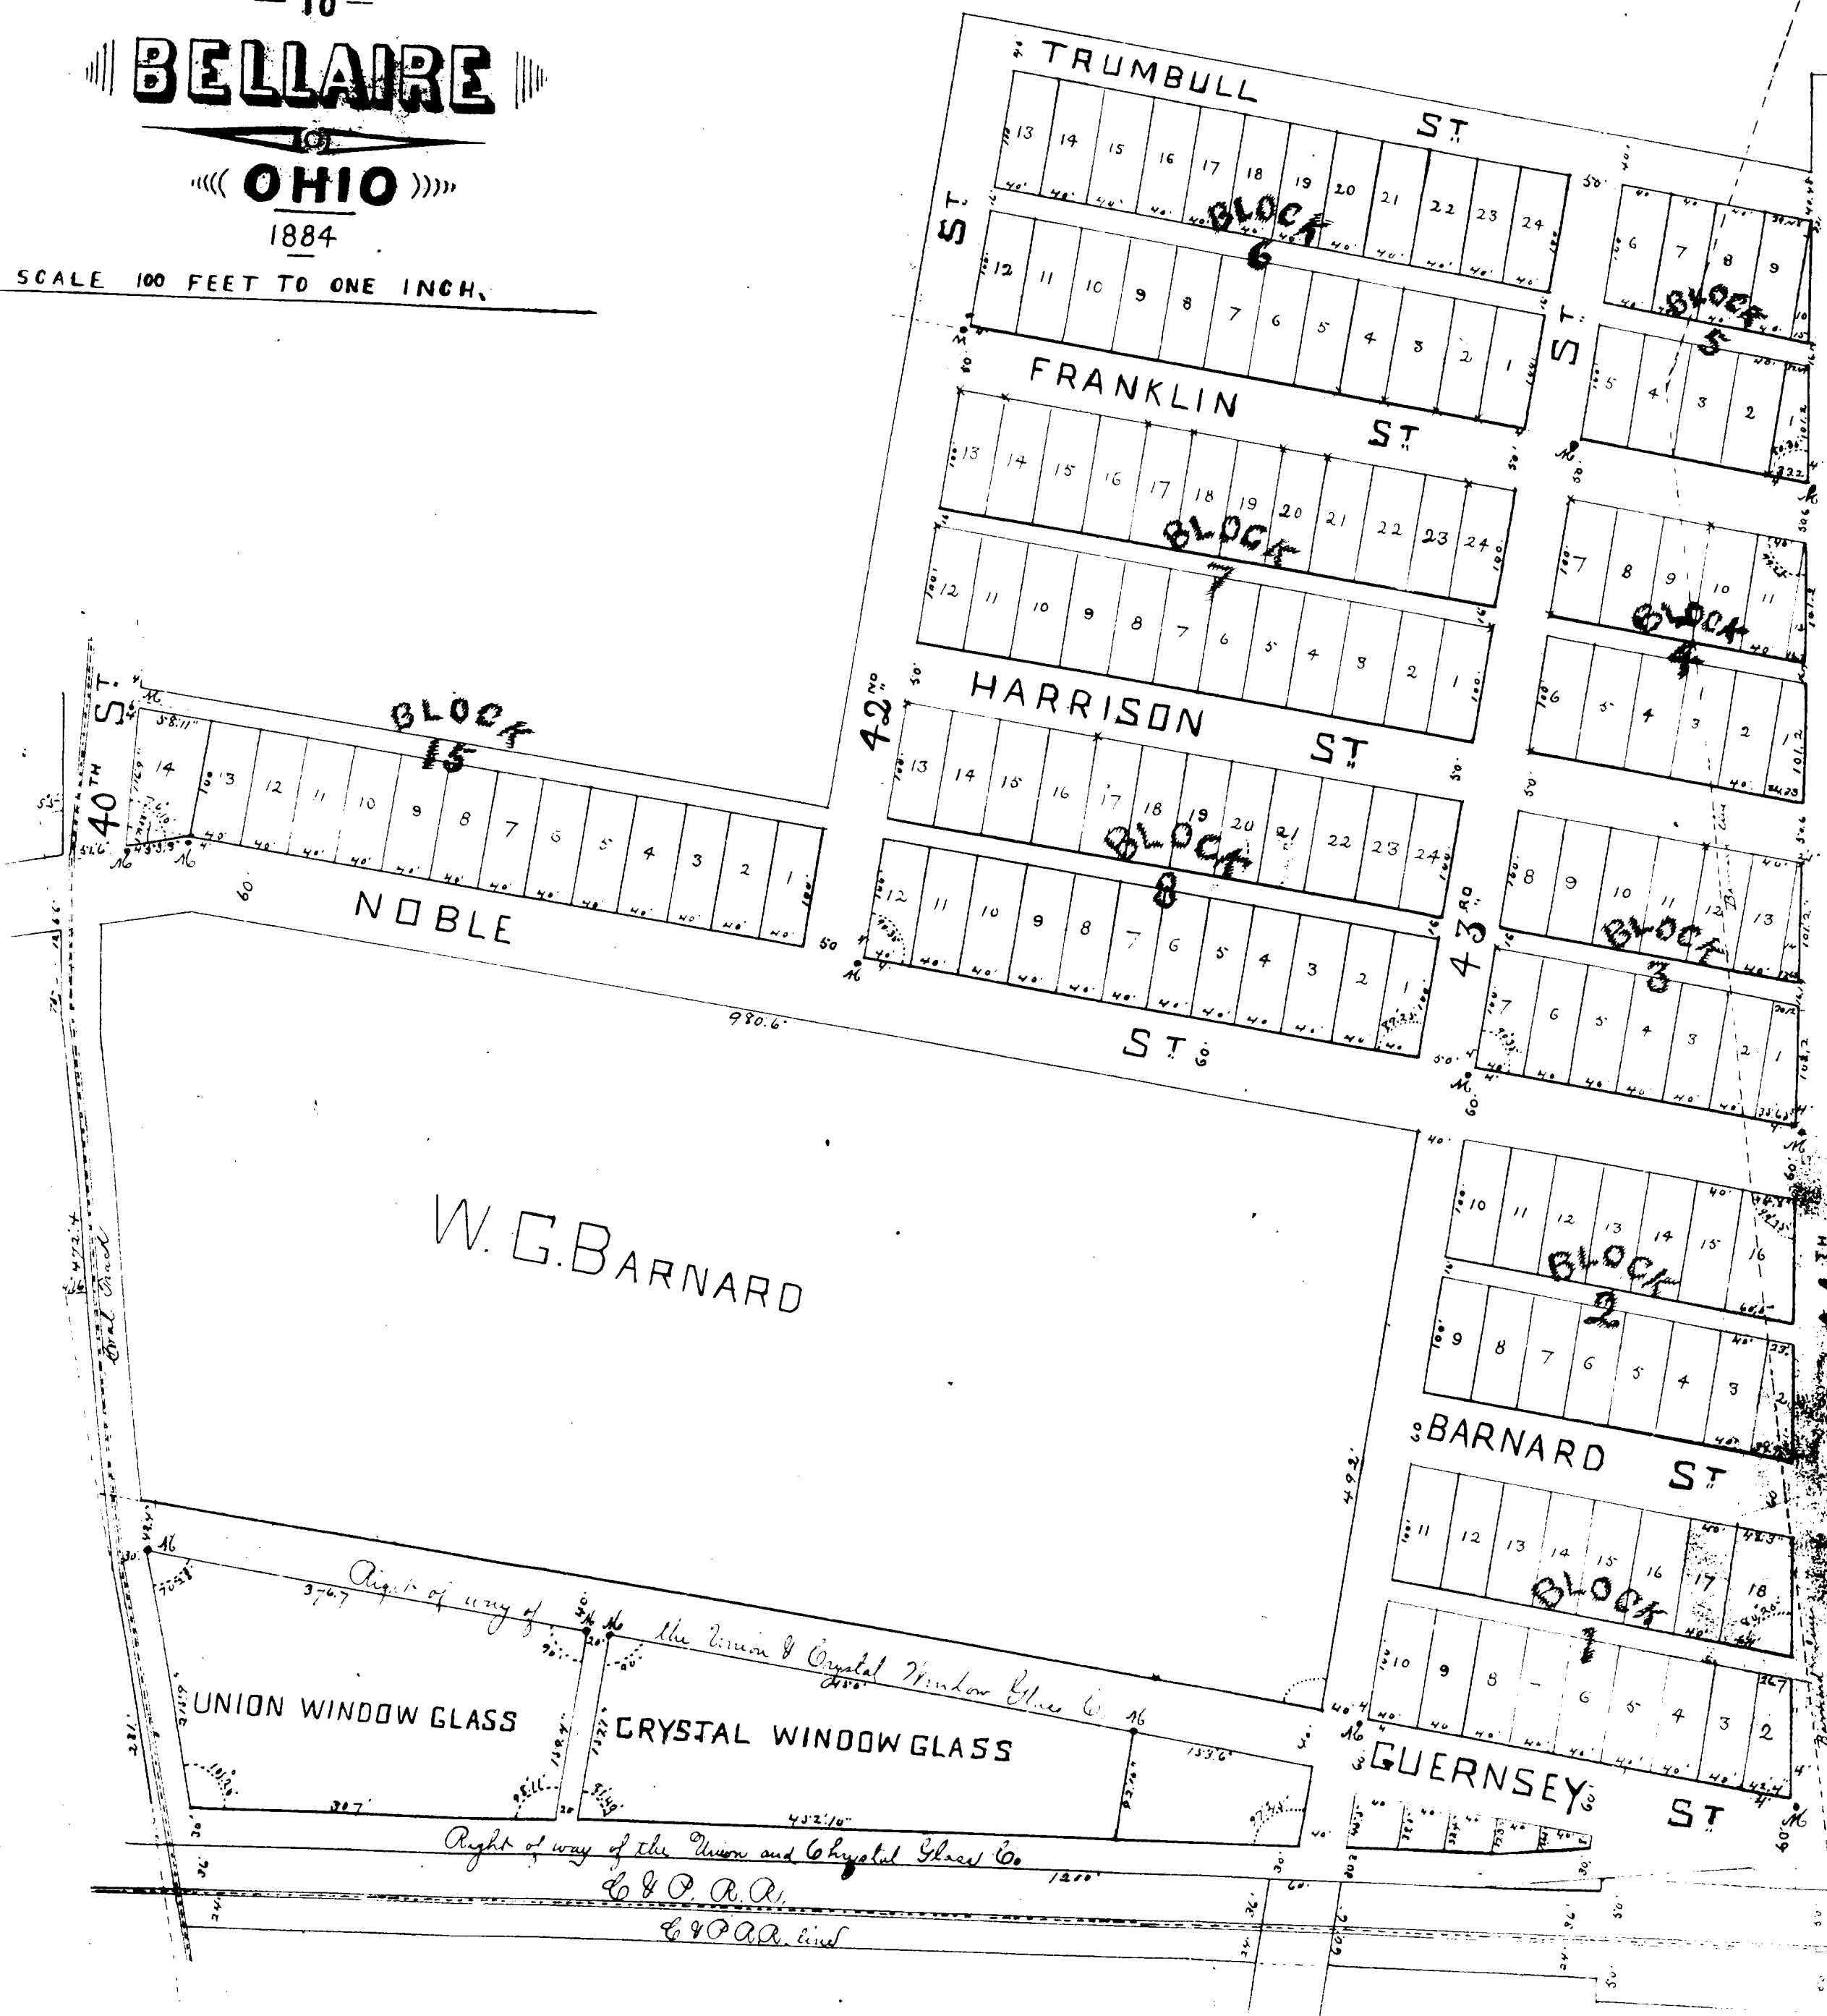

Due to the fact that Barnard's Addition to Bellaire City was made from a survey and the points at which these measurements were from points indicated here from which the measurements were taken as shown upon the Plat. The lines at which these measurements were taken are shown upon the Plat by a cross in Red Ink. The lines at which these measurements were taken vary 30' as shown upon the Plat and the same from the different lots may vary with their front lines. The lots sold by the above mentioned W.G. Barnard to the Union and Crystal Window Glass Co. are intended and to be used by said Corporation. The dimensions of said lots are shown upon the Plat and the same are to be used by said Corporation. The dimensions of said lots are shown upon the Plat and the same are to be used by said Corporation.