
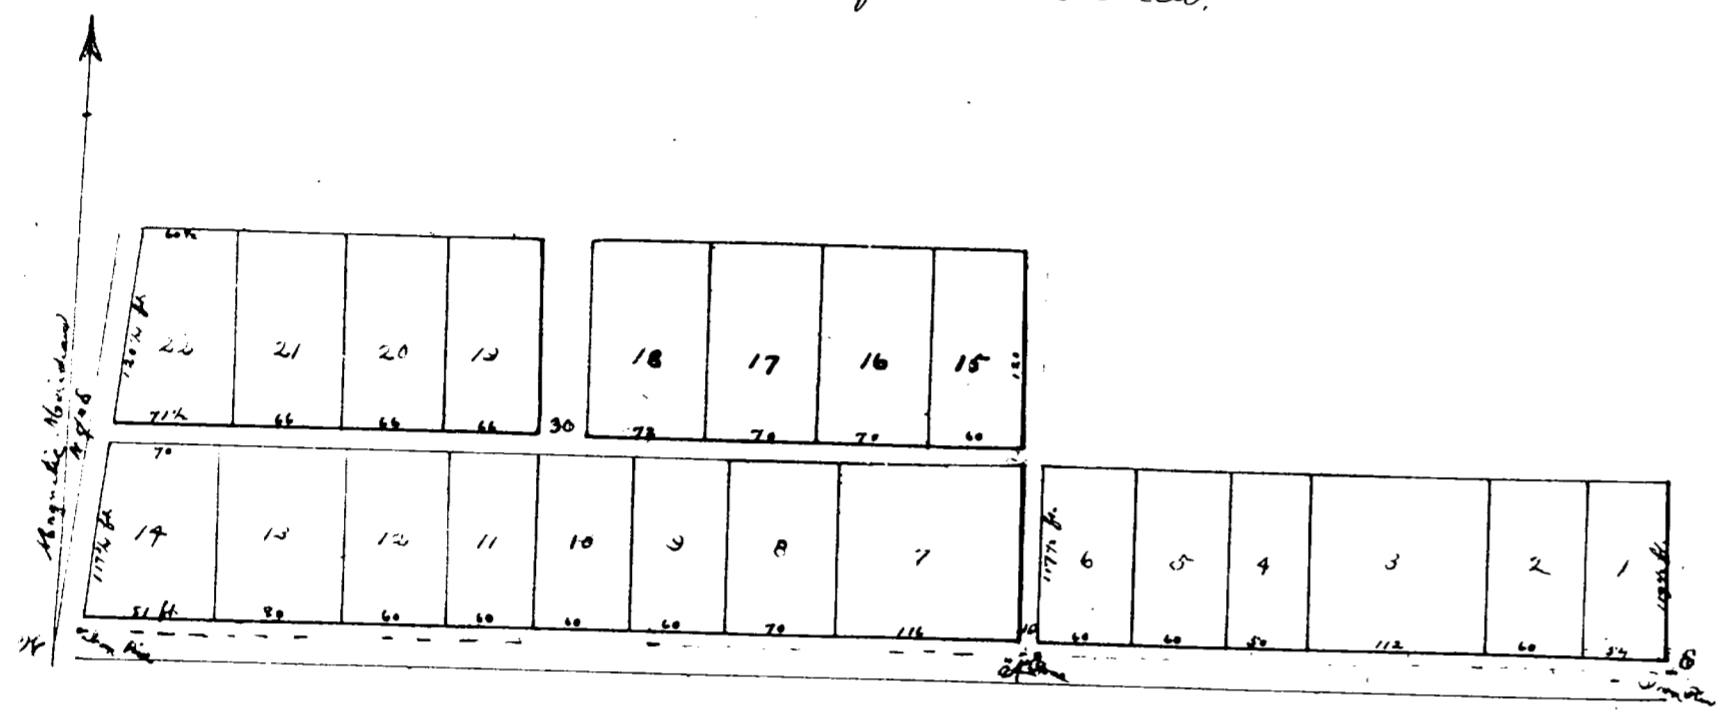


West Brooklyn
Belmont County
Ohio.
Scale 100 feet to the Inch.

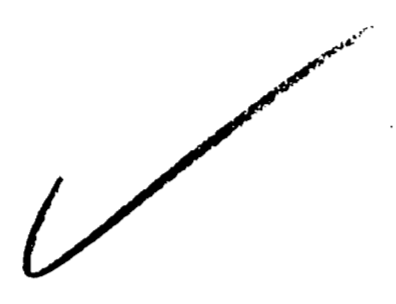

I acknowledge the above Plat and the dedication to the
Public of the Tracts and alleys as shown thereon to be my act and
deed
Moses B. Boggs.

The black dot at A represents a Stone planted in the middle of Section No 18. Township No 6, and
Range No 4 B. Co. O. The red dotted lines crossing at the same place are the division lines
of the Section into Quarters. The red dots at W and E are Iron Pins driven into the ground at these
points. The red figures in the plat show the Number of the lots, while the black ones on the
boundary lines show the size thereof.

I certify that the above is a correct Plat and description of West Brooklyn as surveyed by me
April 17th 1878.
J. R. McMillen.

State of Ohio Belmont County ss:
This Day personally came Moses B. Boggs and acknowledged the above Map to be his voluntary act
and deed this 8th Day of October A.D. 1887.

Recum. for record Oct. 8th 1887
Recorded same day

David W. Davis
J.P.

J. M. Beckett
Recorder