


Alceys Addition to Martins Ferry Ohio
 The Addition proper is included within the dotted lines
 Scale about 50 ft. to an inch. Area 8 1/100 Acres
 Geo. H. Metcalf
 Surveyor

11

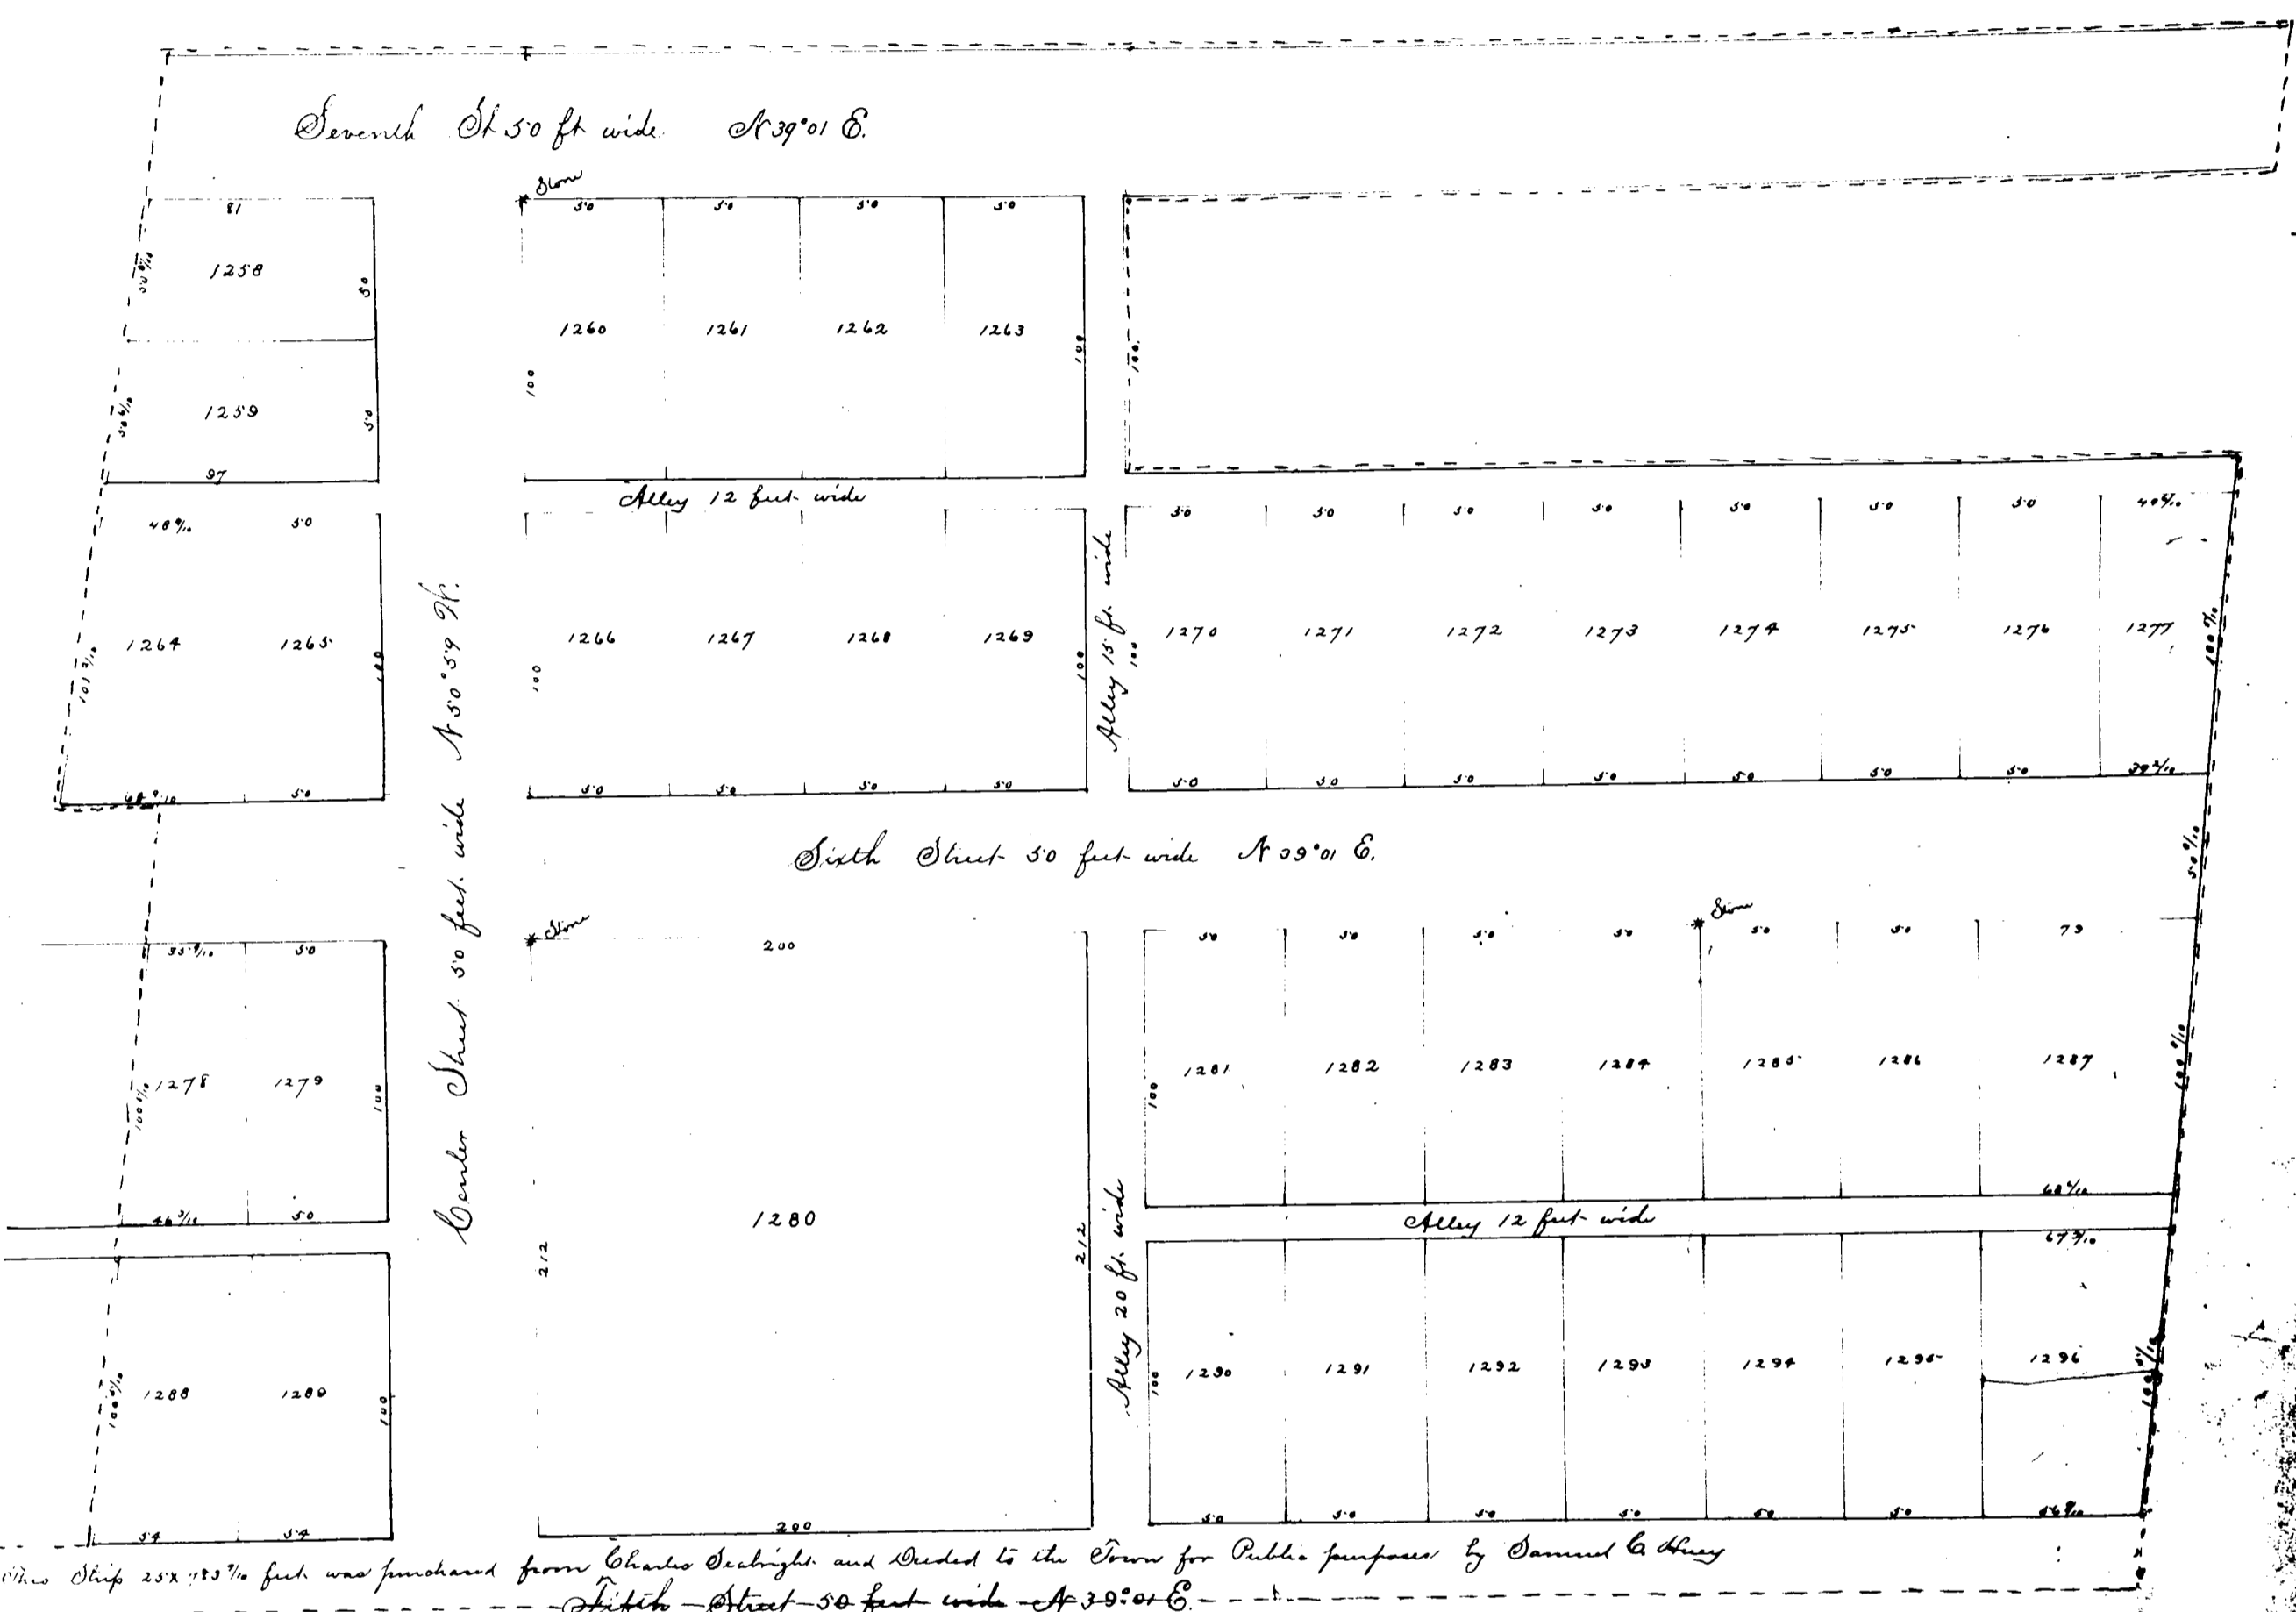

Know all men by these presents that the Penn Mutual Life Insurance Co a Corporation of the State of Pennsylvania the owners of the lands delineated on this Plat, situate in Township of Pease County of Belmont and State of Ohio and lying within the incorporeate limits of the Village of Martins Ferry Ohio do hereby acknowledge the making of the same to be our act and deed and do hereby dedicate the Streets and Alley and other Public ways shown to Public use forever.

In witness whereof the said The Penn Mutual Life Ins Co has caused these presents to be signed by its President and its common or corporate seal to be hereunto attached, attested by the Secretary and Treasurer this 30th Day of April 1887.
 Sealed and delivered in presence of:
 John H. Hammet
 Chas H. Melch

The Penn Mutual Life Ins Co
 by E. M. Nudler President;
 attest Henry C. Brown Secretary & Treasurer

State of Pennsylvania } ss.
 City and County of Philadelphia }
 Before me the undersigned a Notary Public personally appeared Henry C. Brown to me known as the Secretary and Treasurer of the above named corporation The Penn Mutual Life Insurance Company who being duly sworn depose and say that he was present at the execution of the foregoing dedication of Plat and saw the common or corporate seal affixed thereto, that the execution of Plat was executed as the act and deed of said Corporation for the uses and purposes therein mentioned, that the seal of the common or corporate seal of said Corporation and the name of Edward M. Nudler as President and of this deponent as Secretary & Treasurer are of their own free will and choice and in full knowledge of their own minds and consciences.
 Sworn and subscribed before me this 30th Day of April A.D. 1887.

John A. Wiedersheim
 Notary Public
 I, J. H. Phoenix City Clerk of the City of Martins Ferry Ohio do hereby certify that the foregoing Plat was accepted by the City Council of the City of Martins Ferry Ohio at a meeting held July 7th A.D. 1888,
 J. H. Phoenix
 City Clerk
 Received for Record July 9th 1888 at 12 M and Recorded July 17th 1888.
 J. H. Phoenix