


HARTS ADDITION TO THE TOWN OF BELMONT

J.A. Bond
Surveyor
Nov. 16 - 1857

B-9

5 1° 23' W 77 P

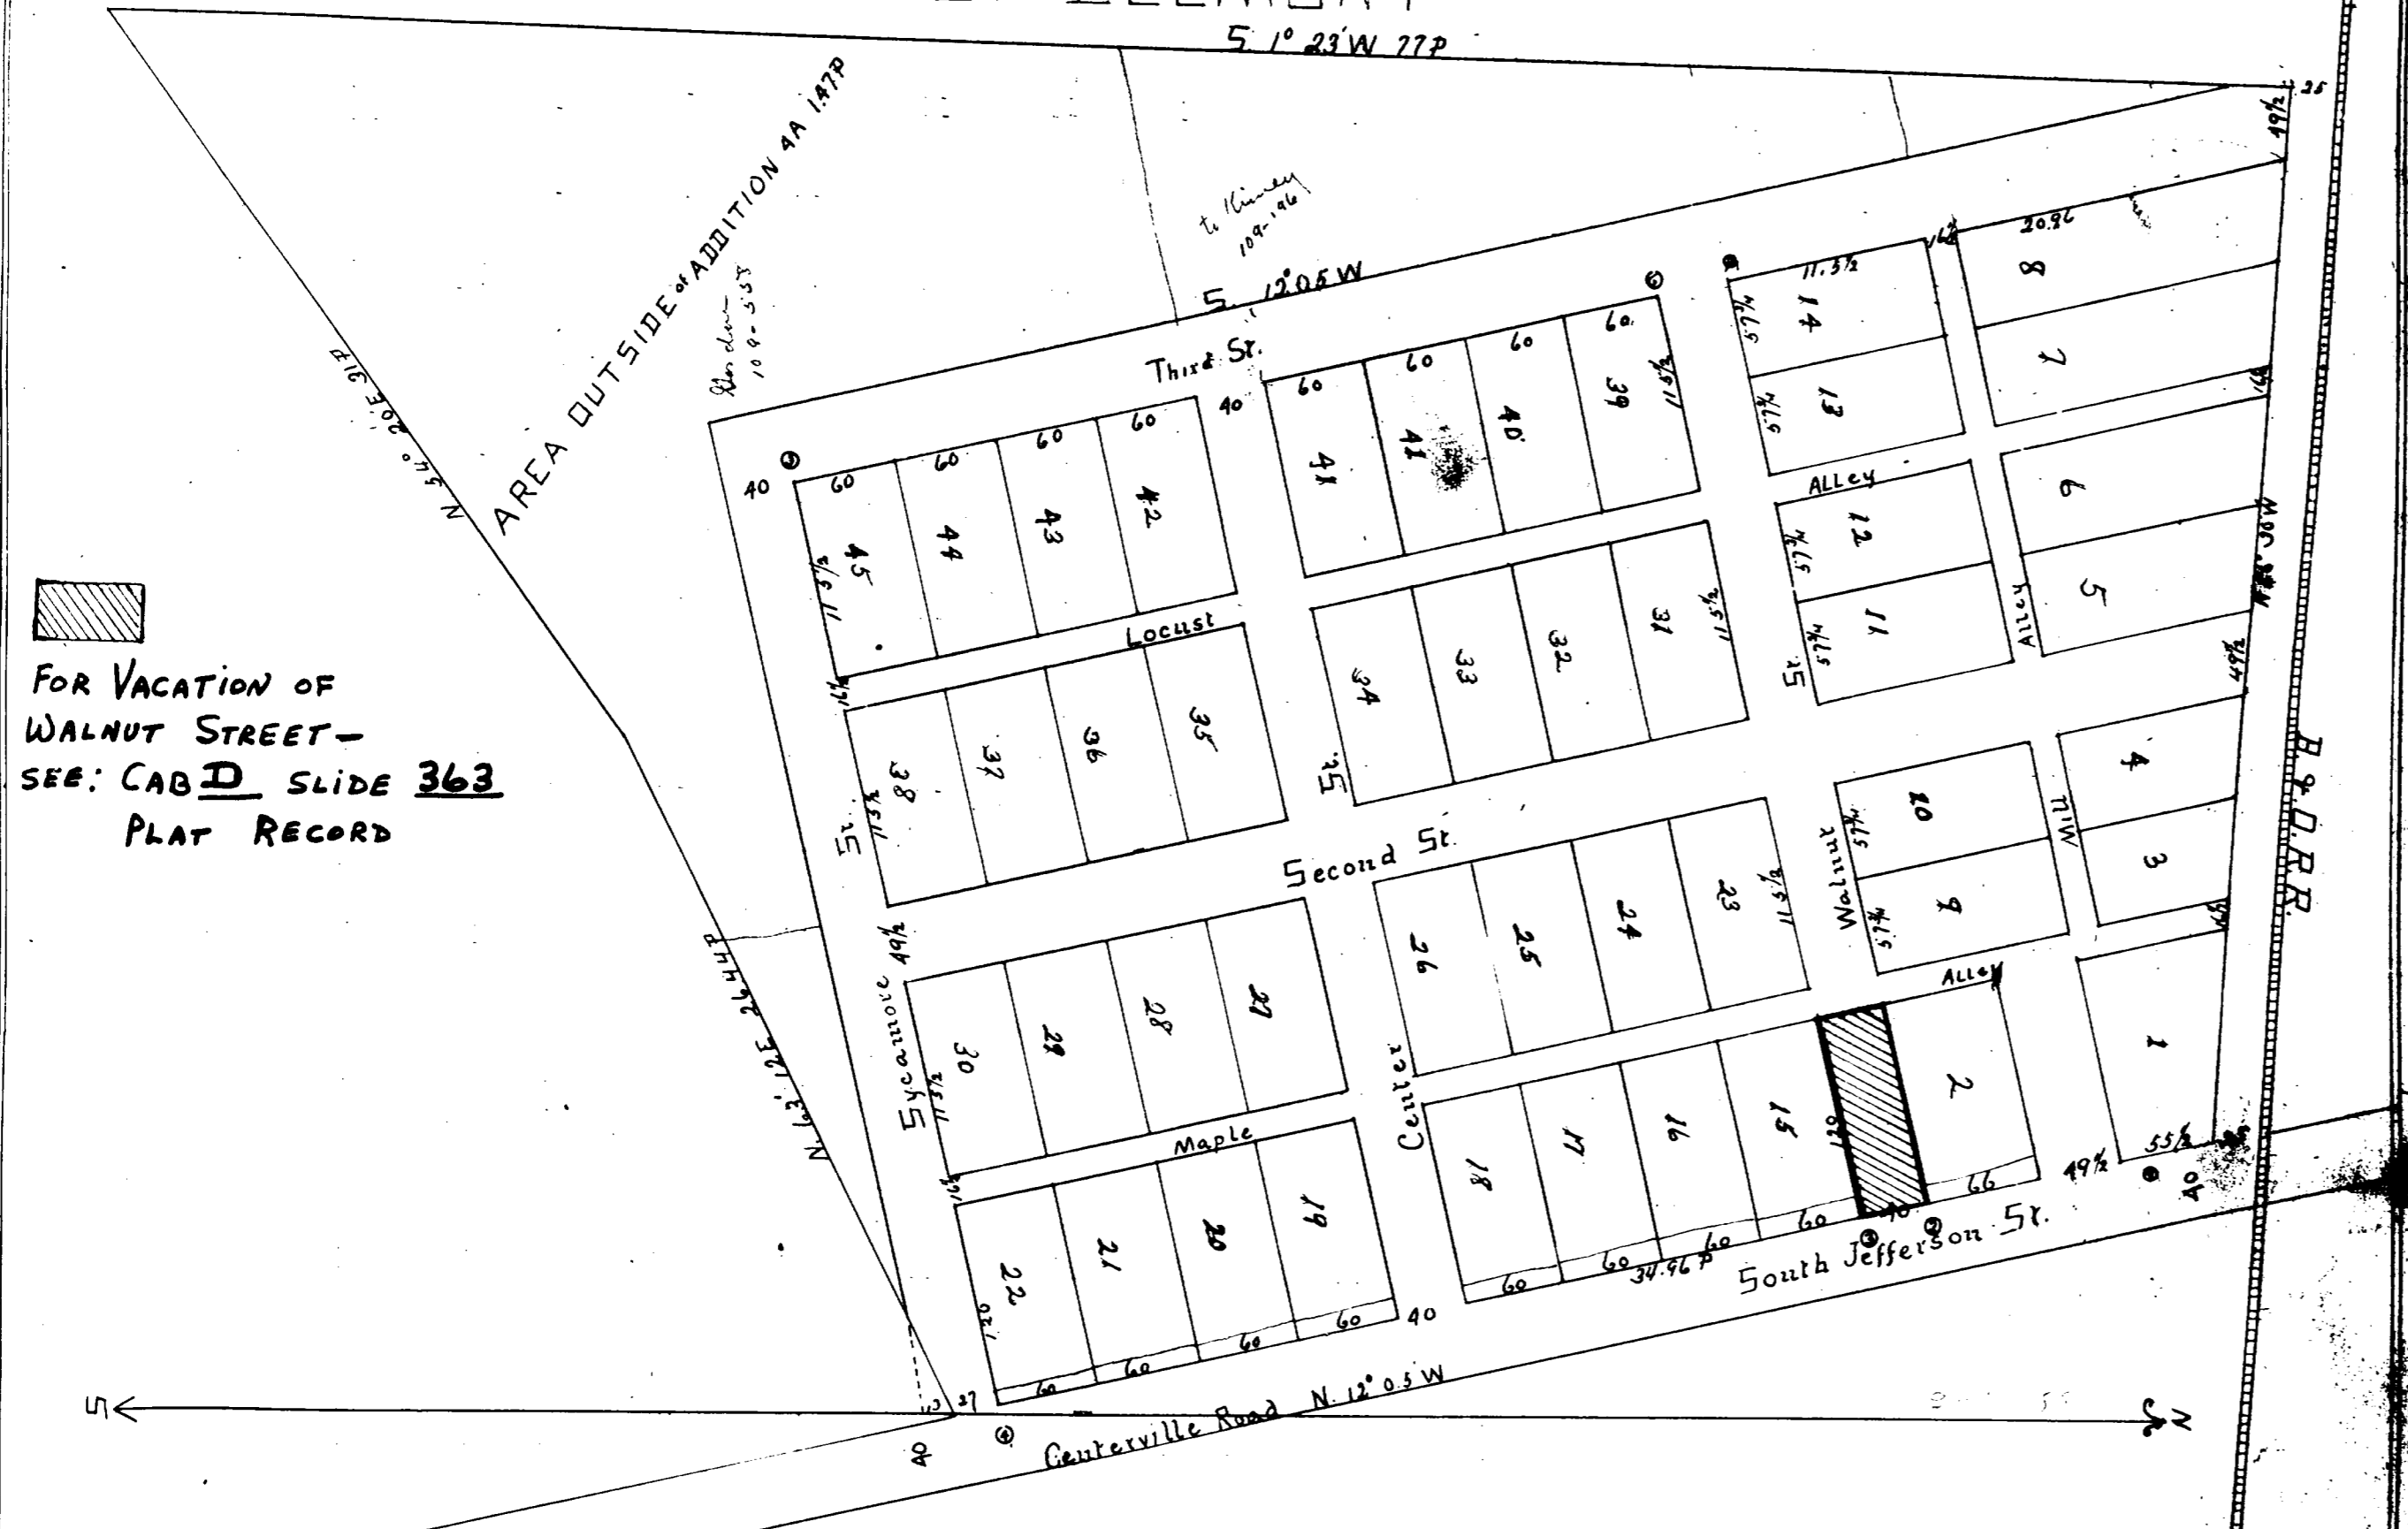

FOR VACATION OF
WALNUT STREET -
SEE: CAB D SLIDE 363
PLAT RECORD

I hereby certify that this Plat of Harts Addition to the town of Belmont is correct from the survey and monuments as planted J.A. Bond

Surveyor
Subscribed and sworn to before me this 21st day of December A.D. 1857. Thos. E. McKissem
Justice of the Peace
Belmont O. March 26 1858.

I hereby certify the within plat of Harts proposed addition to the town of Belmont was duly accepted by Council of said village and ordered to be forwarded to recorder to be placed on plat of said village on March 24 1858. Wm. H. Clark, Mayor.
Attest W. D. Strahl, Clerk.

The State of Ohio Belmont Co. ss:
Before me Walter R. Shurt a Justice of the Peace and for said Co and state this day came personally James Hark the owner of the land contained in the above plat and did dedicate the streets and alleys as marked and numbered and set forth in the plat of Harts Addition to the town of Belmont for and to be and as such public streets and alleys and such additions to Belmont.

Dated this 18th day of March 1858. James Hark
Witness:
Elmore Kinney
James White

Recd July 25 1858 at 10.30 A.M.
Recorded Sept 6 1858

J.W. Beckett
Recorder.

Walter R. Shurt
Justice of the Peace