


PLAT
OF
ST. JOSEPH,
BELMONT, CO.
OHIO

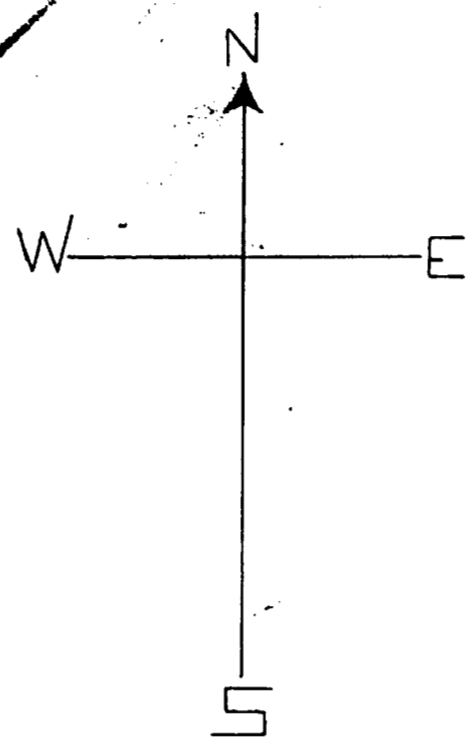

SCALE - 60 FT TO INCH.
C. DAWSON, C.E.
1888.

That a man named Hutchinson of a tract of ground situated in the East part of the N.W. quarter of Sec. 12 Township 5. and Range 3. Bel. Belmont County, Ohio and described as follows: Beginning at a point where the line between the lands of the said mentioned Joseph Hutchinson and H. Greuler intersect the North line of the County Road at a point 250 ft south of a stone pinned on said line, thence North 34.38 rods; thence N 82 1/2 W 10.13 rods; thence N 96 1/4 W 23.94 rods, thence N. 39 1/4 E. 3.73 rods to North side of County road, thence with said line N 44 1/2 E. 44.66 rods to the place of beginning, containing 74.98.8 Perches.

At the same time the above described tract of land was divided into a number of Lots, Streets and Alleys to be known as a town or village by the name of St. Joseph. The lots are numbered; the Streets and Alleys named as follows and located as shown on the above plat.

There are planted at points as shown thereon, three good and sufficient Stone monuments from which to make future measurements and surveys.

I hereby certify that the above Lots, Streets and Alleys were carefully surveyed and measured upon the ground and that the above plat is correct.

Chas. Dawson, County Surveyor,
of Belmont County Ohio.

Joseph Hutchinson do hereby declare that I did voluntarily incur the expensing plat of my lands to be made and I do hereby dedicate to public use the Streets and Alleys as shown in said Plat.

Witness my hand and seal this 26th day of Nov. 1888.

John R. Dow
J. Anderson

Joseph F. Hutchinson (Seal)


State of Ohio Belmont County ss:

Before me personally came Joseph F. Hutchinson the owner of the land and lots in this plat and acknowledged that he did voluntarily procure said lands to be platted and did of his free will dedicate the Streets and alleys to public use.

Witness my hand and Notarial seal this 26th day of Nov. 1888.

Recd Nov. 28, 1888, 3.30 P.M.
Recorded Nov 30 1888. J.M. Beckwith, Recorder

J. Anderson

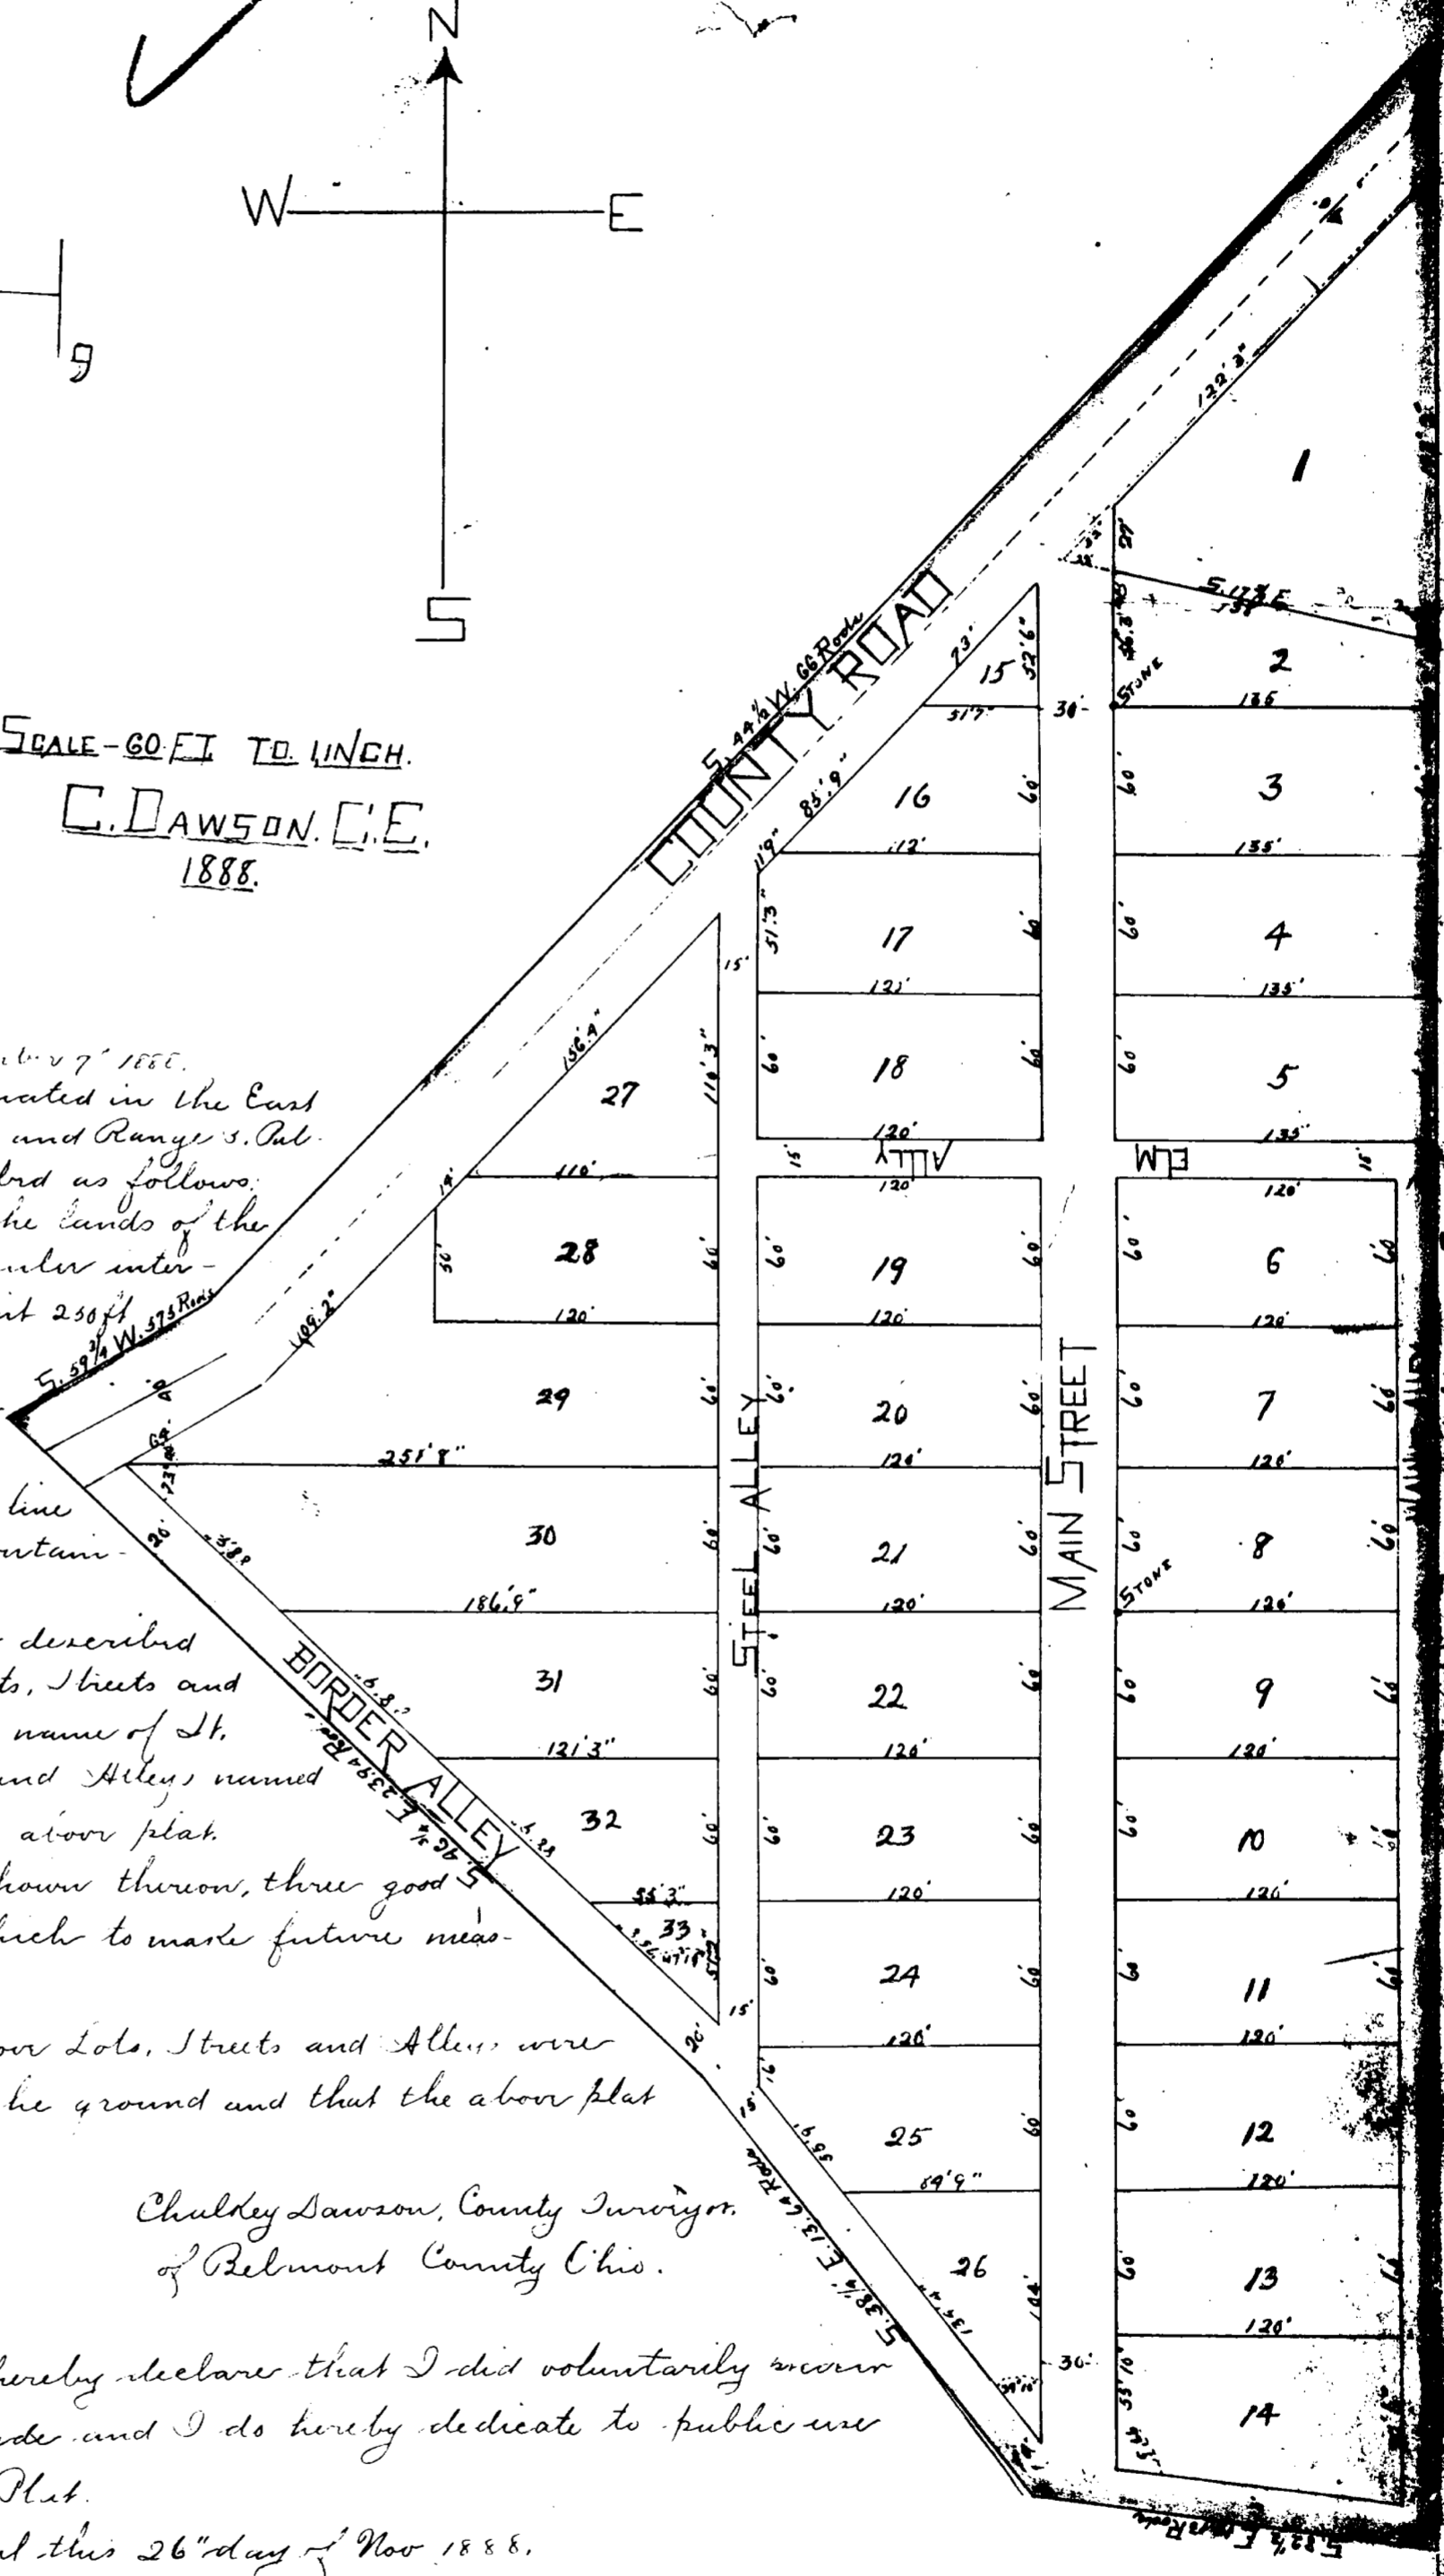

Witness my hand and seal this 26th day of Nov. 1888.