


The above addition to the town of West Brooklyn was  
 made by the undersigned, beginning at the middle of  
 the road leading to the house of the late Mrs. Mary Ann Wood  
 and following a course along the side of the road to the  
 corner of the meeting house and thence to the West edge  
 of the road, the road being 23 feet wide to the middle of the R.R. track  
 and 23 feet wide to the house containing 2 lots of 23 rods of land.

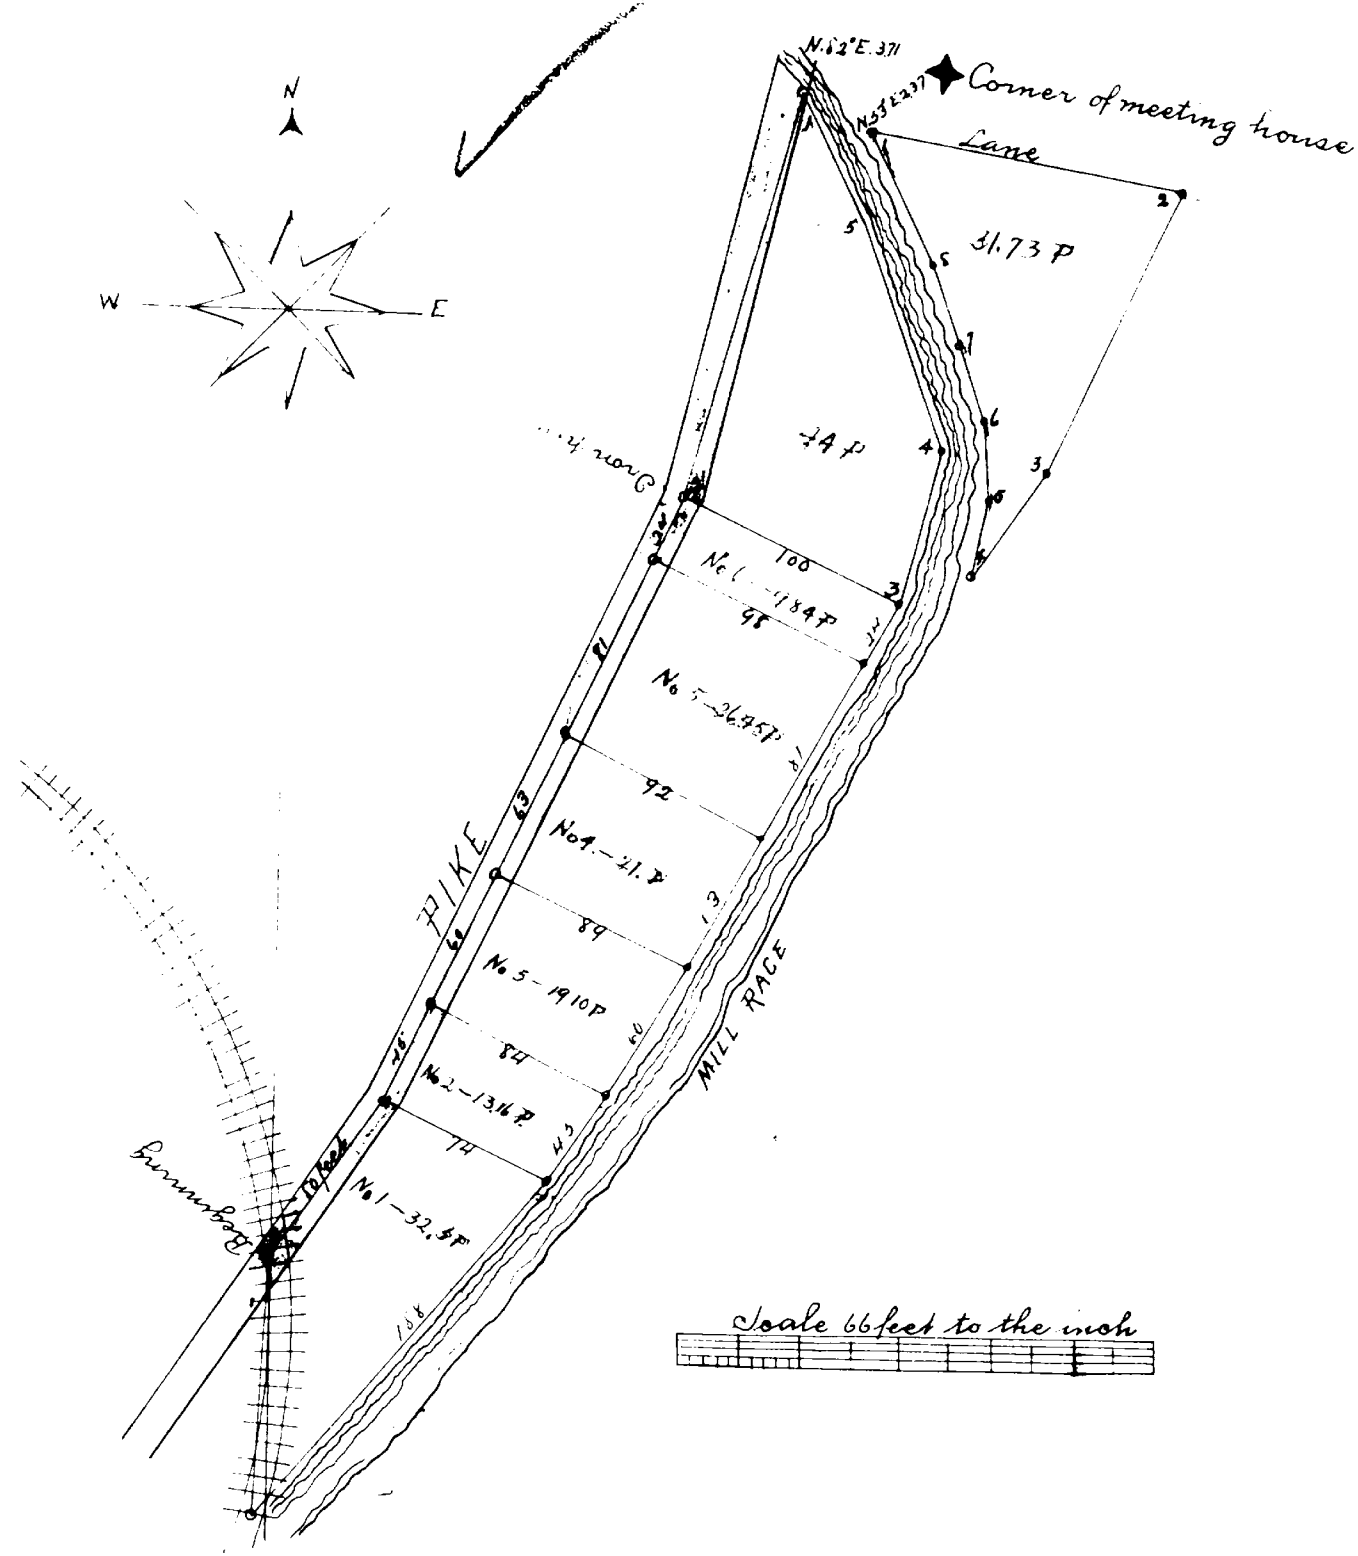

I, the undersigned, do hereby certify to the following names persons;  
 John A. 1st of William Warwick, Jr. lot No. 2, Wealey, before lot No. 1, Genes  
 and lot No. 3, before lot No. 4, William the road gr. I hereby  
 certify to the fact that the road addition to the town of West Brooklyn is  
 as set out in the map above.

J. R. McMillan.

I, the undersigned, do hereby certify to the undersigned as justice of the Peace  
 for the town of West Brooklyn, State of Ohio, Belmont County, ss:  
 before me a Justice of the Peace in and for said County, ss: do hereby certify  
 that the above named Dr. McMillan the road addition to the town of West Brooklyn  
 and do dedicate any of the lands or lots of the road in the foregoing  
 map to the use of the road addition to the village of West Brooklyn for use to be used as  
 such public property.

John A. 1st of William Warwick  
 William D. Miller

Rec'd Nov 29, 1887 at 11:50 a.m.  
 Recorded Dec 13, 1887  
 J. M. Woodlett Recd.

Wm. Starvoek Dr Seal  
 Wm. D. [unclear] (Recd)