


*Shute's Addition To The  
City of Martins Ferry*

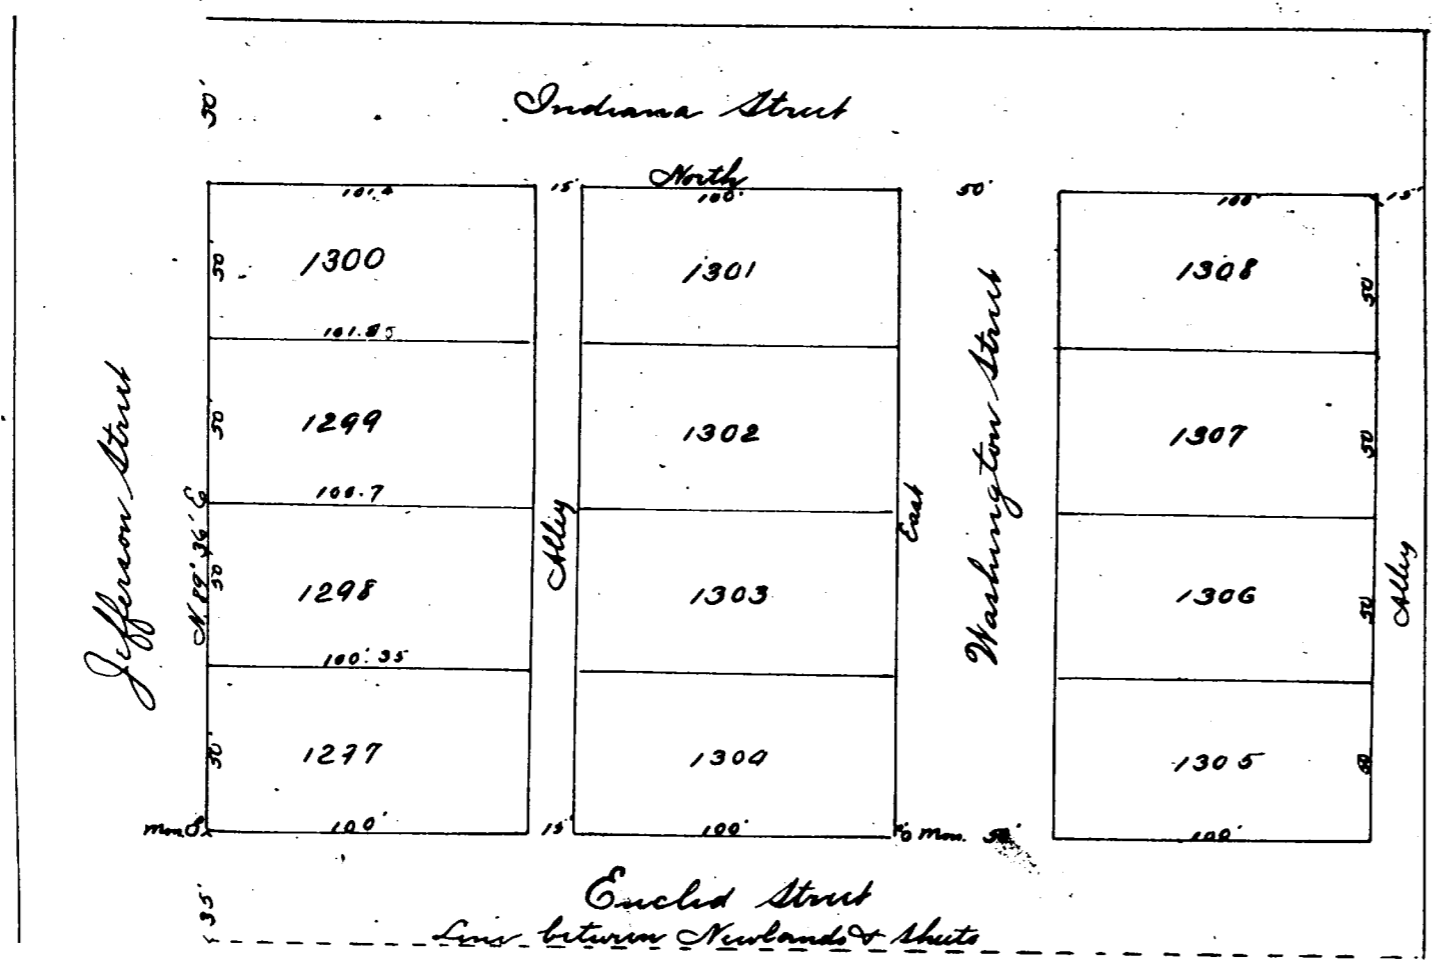

Scale 20 feet to an inch.

Surveyed Dec. 3, 1870 for Mary M. Shute, in Fractional Sections No. 29 T. 9 and R. 2 as  
Shute's Addition to the City of Martins Ferry Ohio and containing 2.586 acres. Two iron pins were  
driven in the ground (34' + 20") in line with the West boundary of Euclid Street. One 14 feet North  
and the south line of Washington Street and the other 14 feet South from the North line of Jef-  
ferson Street. The dimensions of lots and width of Streets and Alleys are as represented on this  
above plat.

Know all men by these presents that we Mary M. Shute and Matthias Shute her hus-  
band the owners of the lands delineated on this plat do hereby acknowledge the making of the  
above plat and deed and we do hereby dedicate the Streets Alleys Avenues and other  
public ways and grounds shown thereon to public use forever.

In testimony whereof we have hereunto set our hands this 1st day of July A.D. 1870

George S. Cochran

Mary M. Shute  
Matthias Shute

State of Ohio Belmont County ss.  
On this the 1st day of July A.D. 1870 before me the undersigned Notary Public within  
and for said County, personally came Mary M. Shute who then and there acknowledged  
making and signing of this plat to be her voluntary act and deed for the uses and  
as shown thereon.

In testimony whereof I hereunto set my hand and official seal this July 1st 1870

This certifies that the above plat and additions were duly approved by the Council of the  
City of Martins Ferry at a meeting held on the 2nd day of July A.D. 1870  
Filed for Record July 5, 1870 at 5:45  
Recorded July 10, 1870

J. M. [Signature]  
Recorder