

# P L A T

— < OF > —


# M C L A I N V I L L E,

# B E L M O N T C O.

# O T T O

## Dec. 1889.

CALEB DAWSON SURVEYOR

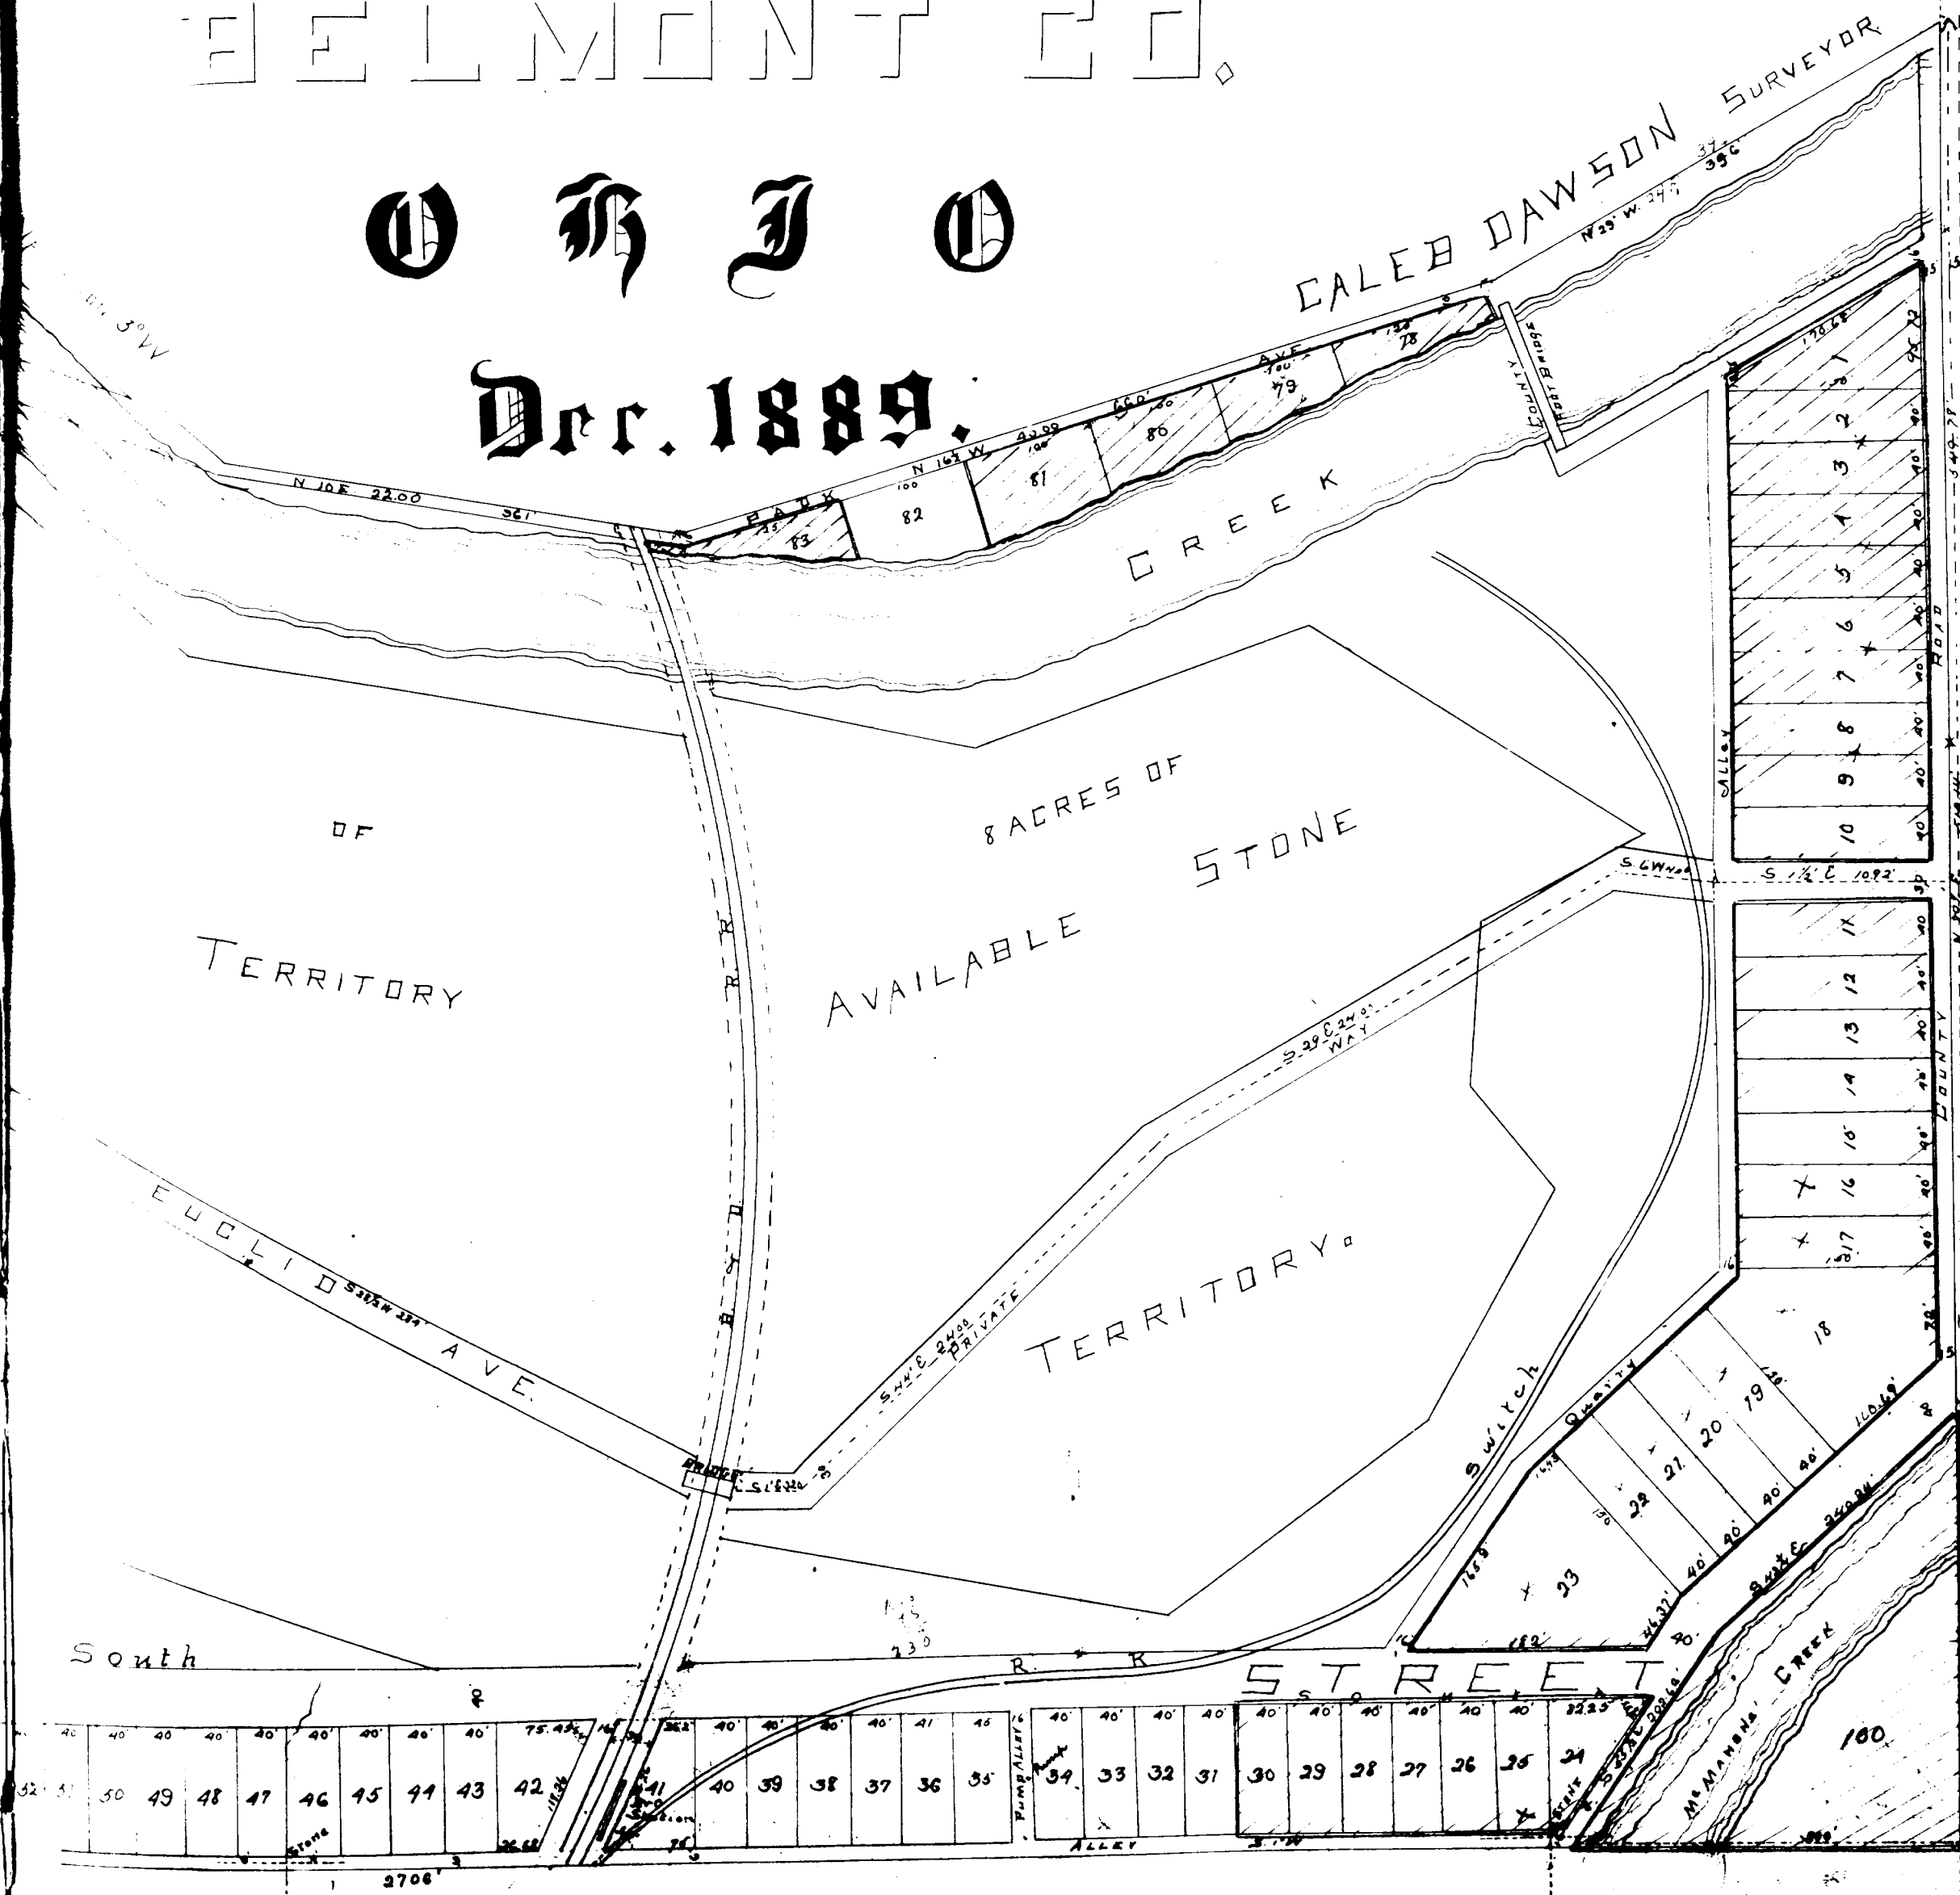

SW CORNER OF Sec 17.6.R3

VICINATION RECORDED Vol. 629

Know all men by these presents that we William J. McClain and Sarah J. McClain his wife have caused this plat of McClainville to be made and do hereby dedicate to public use the streets and alleys as shown thereon except such as are marked private way and the said Sarah J. McClain releases her right of dower in said streets and alleys. Witness our signatures here to this 24<sup>th</sup> day of December A.D. 1889. State of this Belmont County of Ohio.

Executed in presence of: Before me a Notary Public in and for said County personally appeared William J. McClain and Sarah J. McClain (his wife) and they acknowledged the making of this plat of McClainville to me and their signatures and the contents hereof as official and correct as of the 24<sup>th</sup> day of December 1889.

W. J. McClain  
Sarah J. McClain  
Notary Public