


DEED
 OF
 HOOD & BELL'S FIRST ADDITION
 TO THE
 CITY OF MARTIN'S FERRY
 BY
 JOEL HOOD & JOSEPH BELL
 Scale 1" = 50'

Abram Lash CE

Nov 1890

CENTRE ST

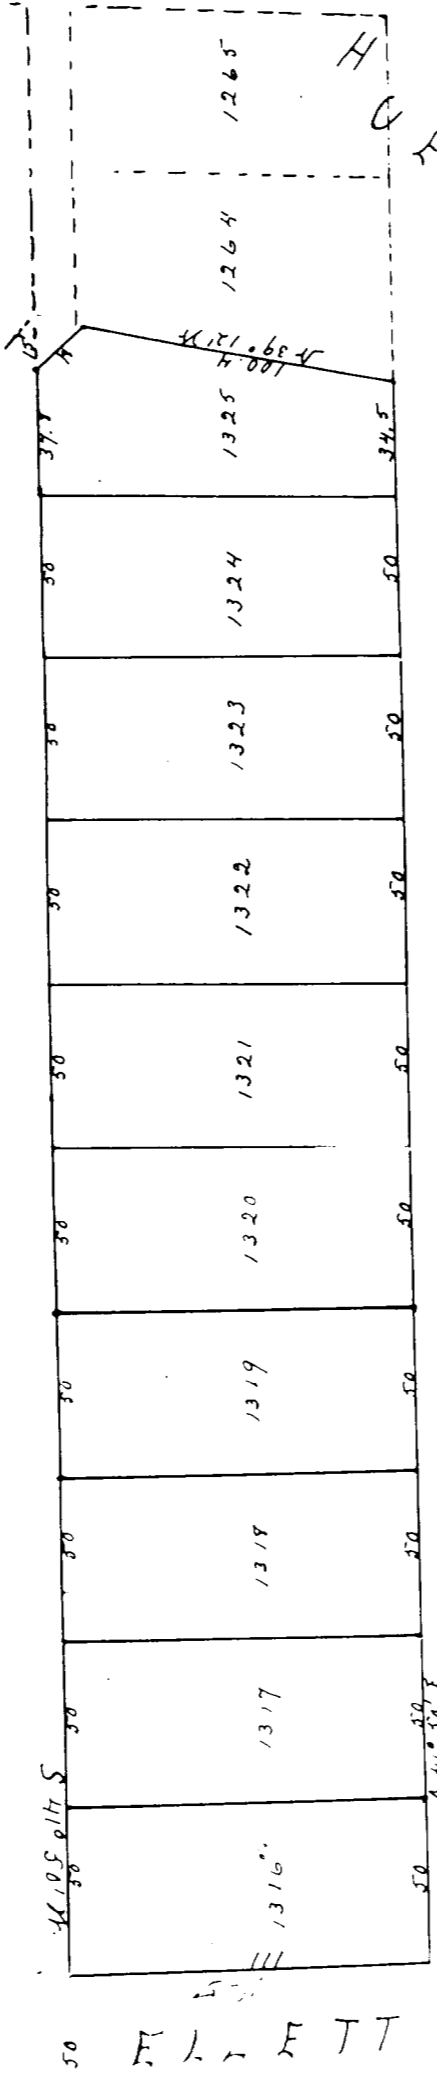


ADDITION

Joel Hood of Belmont County Ohio and Joseph Bell of Ohio County West Virginia having land out an Addition to the City of Martins Ferry Ohio to be known as Hood & Bell's First Addition, do hereby certify that the dedication to the Public of the Streets as shown upon the Map to be their full and true deed.

Joel Hood
 Joseph Bell.

State of Ohio } ss.
 Belmont County } Before me, a Notary Public in and for said County personally appeared Joel Hood and Joseph Bell and acknowledged the above to be their signatures this 10th day of November 1890.

E. E. McConchie
 Notary Public.

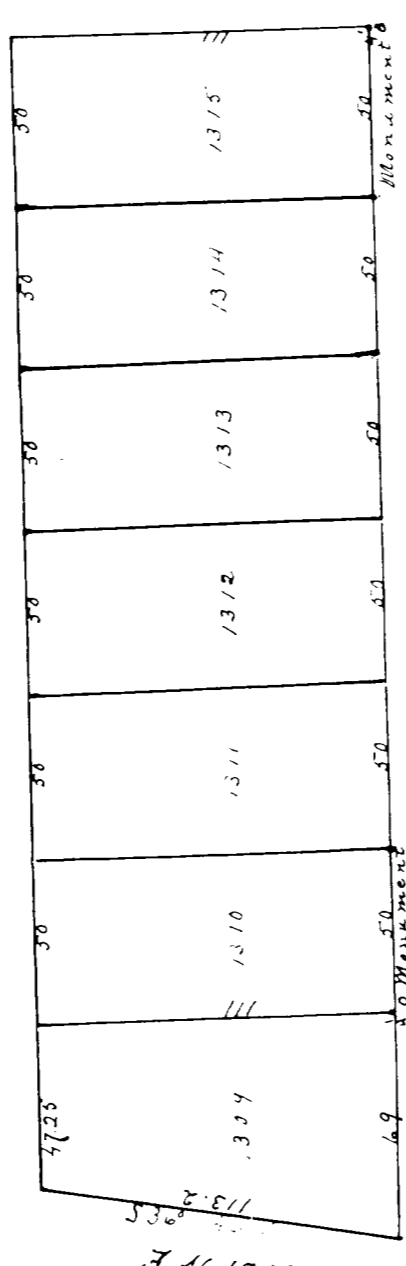

SIXTH

SEABRIGHT'S

Joel Hood certifies that the within Survey and Map of Hood & Bell's First Addition to the City of Martins Ferry Ohio as certified being located on Dec. 24, 1890 and the A. H. Case of a tract of land (10^{00/100} acres) conveyed to Hood & Bell by A. H. Case, dated May 16, 1890 and A. Morris Jr. Trustees by deed, dated Dec. 24, 1890. The number and dimensions of lots, names and widths of Streets are as shown upon the Map. The lots and both Streets were conveyed to the City by said Hood & Bell by deed dated Sept. 1st 1890 and recorded in Belmont County Record Vol. 97, P. 448.

The Addition proper is enclosed by full lines, as shown on 27th Dec. Two Iron Monuments 30 inches long & six inches in diameter are placed as shown on Map, four feet from lot lines.

Abram Lash

I hereby certify that above plat was approved by the City Council of Martins Ferry Ohio at a regular meeting held on the 5th day of November A. D. 1890.

R. H. McConchie Clerk

Recd for Record Nov 1890 and Recorded Dec. 3, 90.

J. M. Buckett
Clerk