
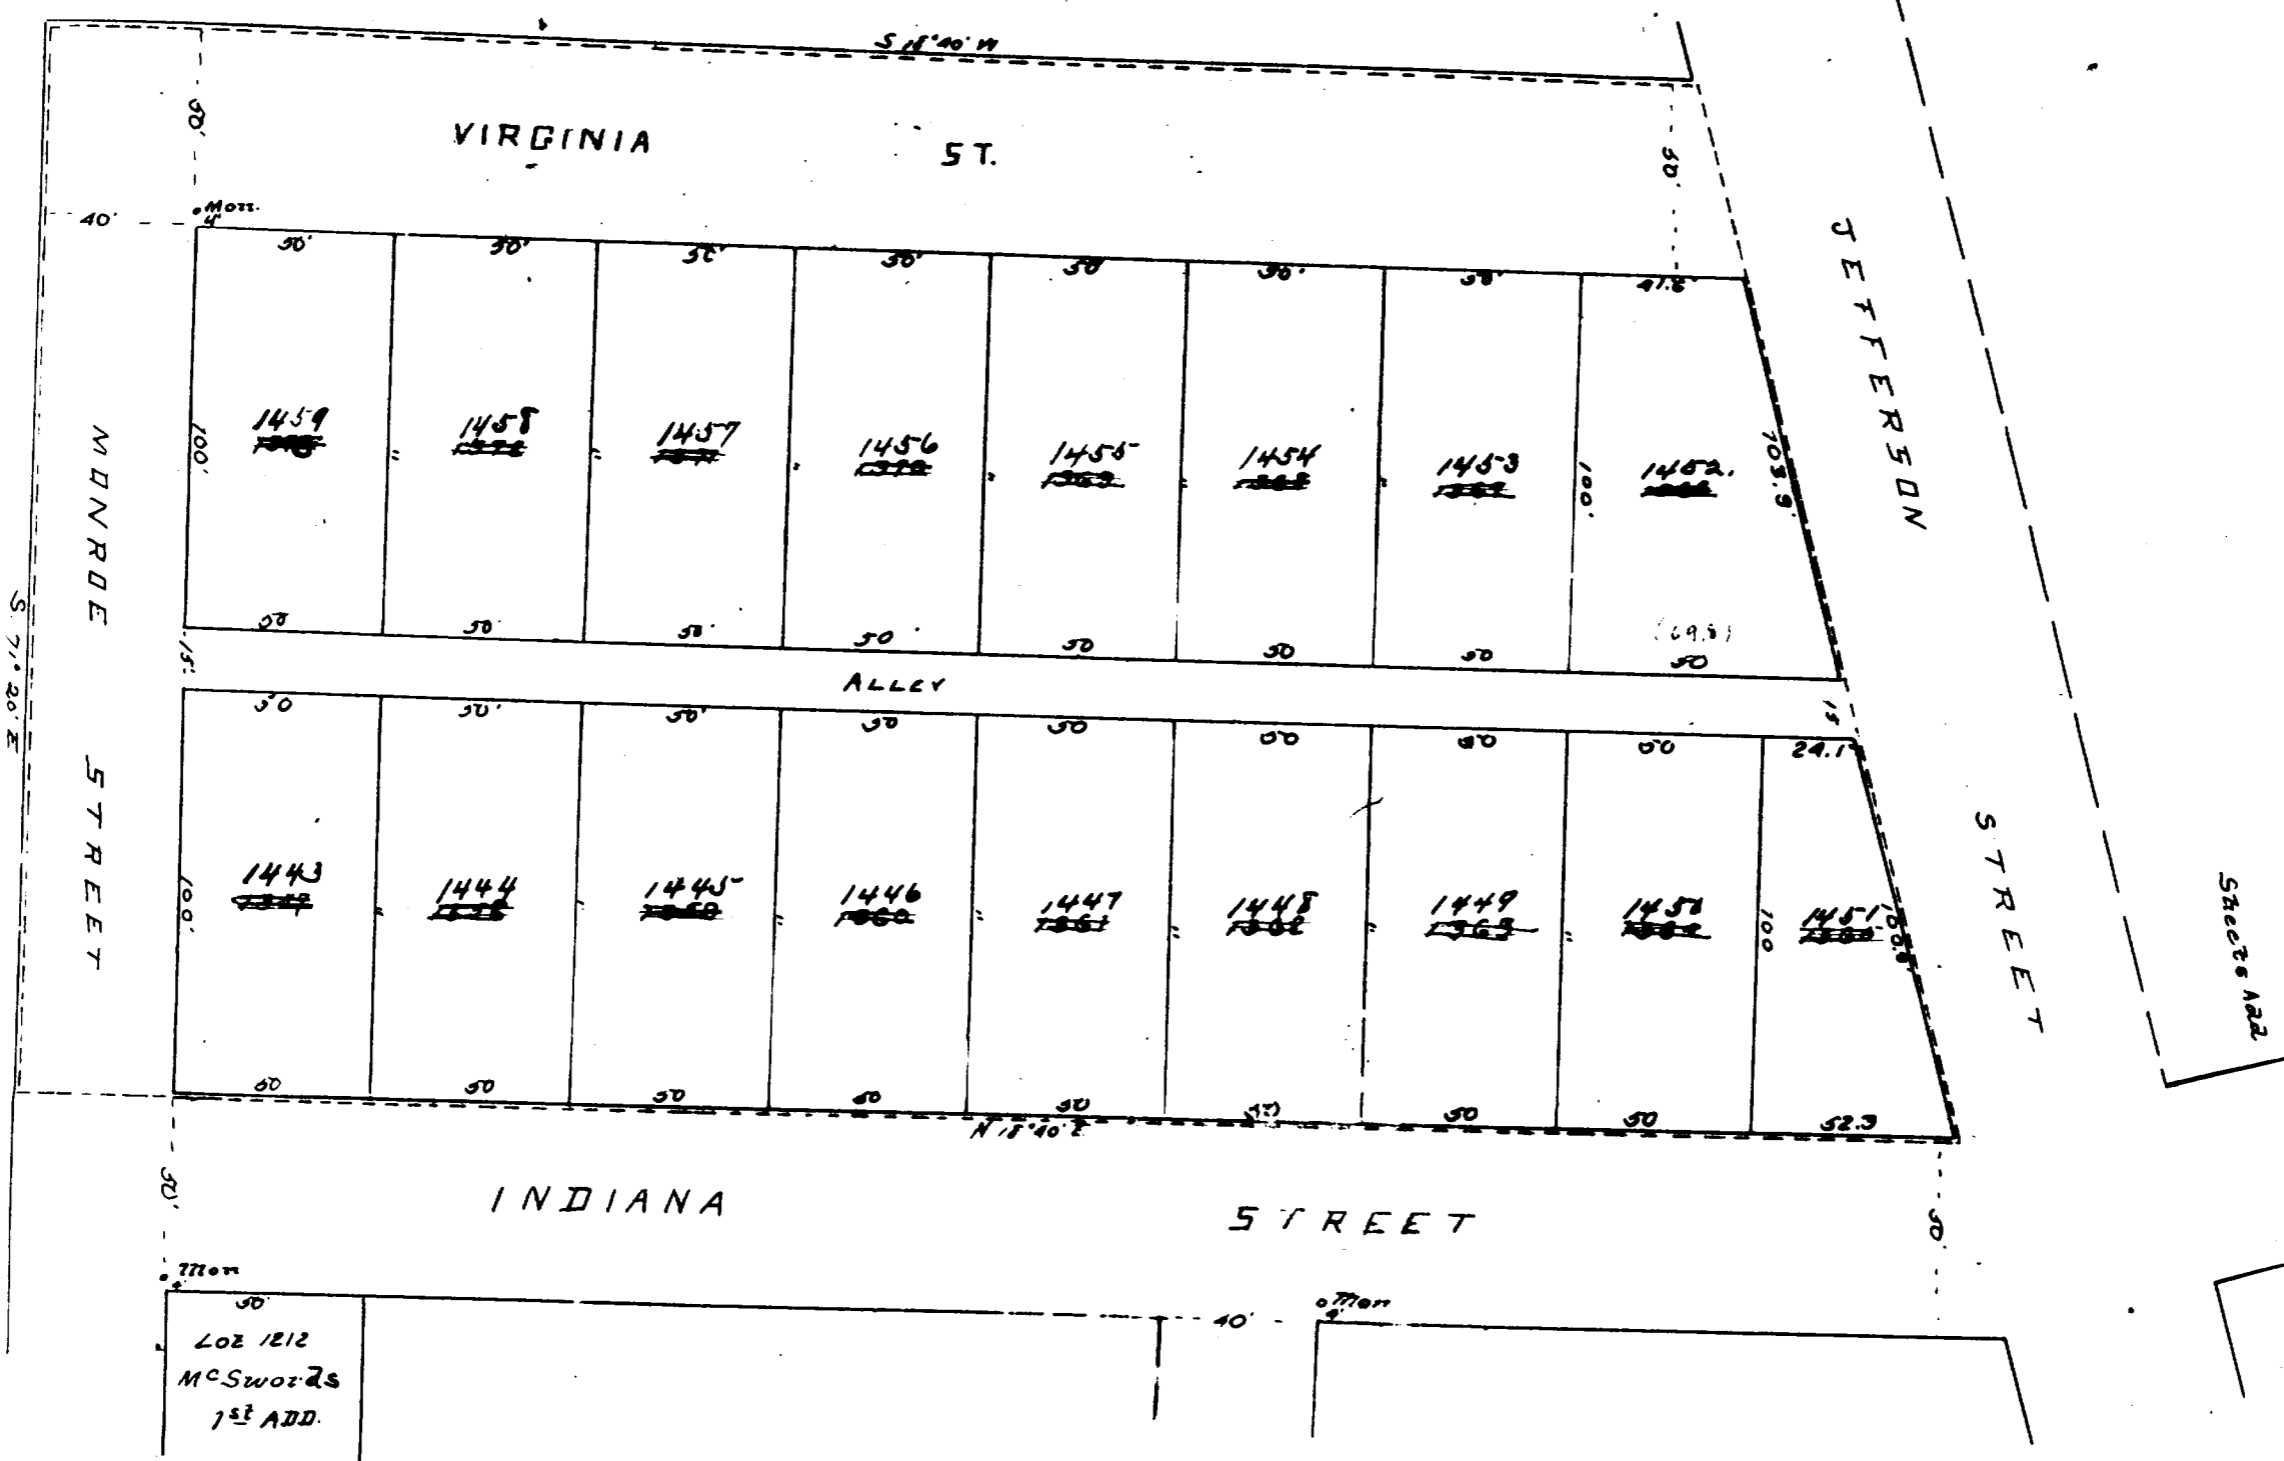


MC SWORDS SECOND ADDITION,
TO
MARTIN'S FERRY

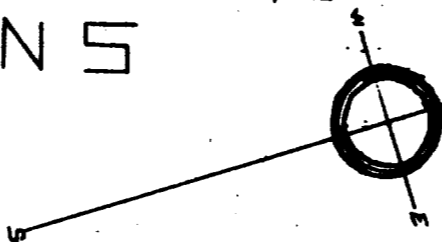

* Error in original numbers, correction made by request of A. Laak C. C. Dec. 11, 1891.
 J. M. Beckett
 Recorder

I hereby certify that the within survey and map of Mrs J. J. McSwords addition to the City of Martins Ferry Ohio is correct being located in Section 29 T 3 R 2. The numbers and divisions of lots, names and widths of streets and alley are as shown upon the map. The addition proper is enclosed by dotted lines and embraces 2.76 acres. Two iron monuments 30 inches long by 3/4 round are planted as shown upon the map, four feet from lot lines

Abram Laak C. C.
 J. J. McSwords

Mrs J. J. McSwords of Belmont County, Ohio, having laid out an addition to the City of Martins Ferry Ohio to be known as McSwords 2nd addition doth hereby acknowledge that the dedication to the public of the streets and alley as shown upon the map to be their free act and deed.

State of Ohio Belmont County,

Before me a Notary Public in and for said County, personally appeared Indiana J. McSwords who acknowledged the above to be her signature this 26th day of Sept 1891.

E. C. McCumber (Clerk)
 Notary Public,
 City of Martins
 A. B. Allender
 City Clerk

I hereby certify that the above plat was approved by the Council of the City of Martins Ferry Ohio on the 23rd day of September A. D. 1891
 Aided for Record Sept. 25 1891 at 10 A. M.
 Recorded Sept 25. 1891.

J. M. Beckett
 Recorder