


PLAT OF AN ALLEY FROM THE CITY PARK
TO THE B. & H. PIKE BARNESVILLE, OHIO.

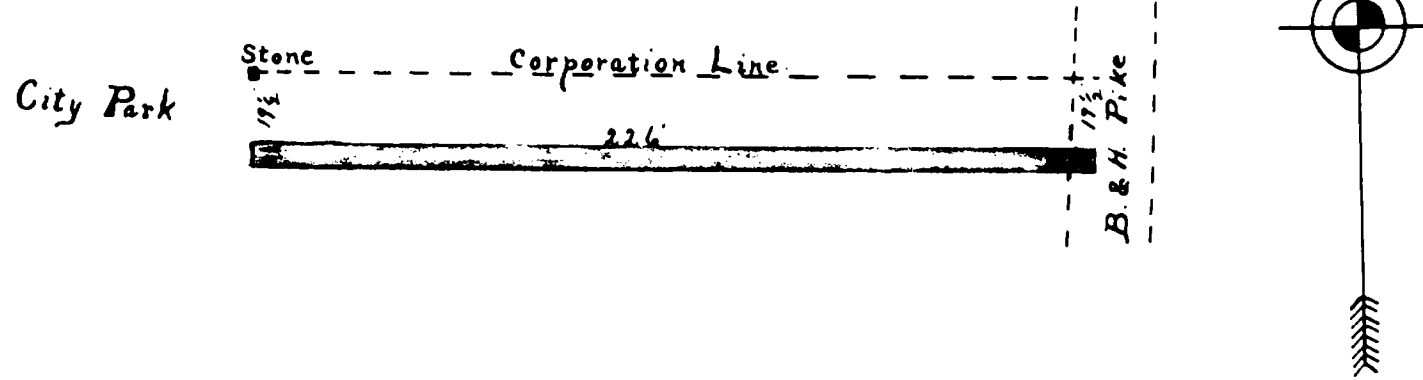

Know all men by these presents, that we, J. P. Lewis and Mary H. Lewis, his wife do hereby dedicate to public use forever in fee simple the part painted yellow of the within plat to the Village of Barnesville, O.

Witness
Raymond H. Lewis
D. C. Kennon

J. P. Lewis
M. H. Lewis

I certify the within plat to be correct. Part dedicated 3.7 Perches.
Scale 40 ft. to an Inch.
D. C. Kennon
Surveyor

It is hereby certified that an ordinance was passed the 3rd day of May 1906 by the Council of the Village of Barnesville, Ohio accepting the above piece of ground as platted.
Attest: J. Halden Hiller
Clerk
H. H. Baker
Mayor

State of Ohio, Belmont County, ss.

Be it remembered that on this 19th day of April, 1906, before me a Notary Public in and for said County personally appeared the above named J. P. Lewis and Mary H. Lewis who acknowledged that they did sign the above dedication to be their free act and deed.

In Testimony Whereof I have hereunto set my hand and official seal this 19th day of April 1906.

David C. Kennon
Notary Public.

Transferred January 8-1909

(Fee \$2 Paid) Roy H. Loper, Auditor

Received for Record January 8-1909 at 7 P. M.

Recorded January 23rd 1909.

Samuel E. Lewis, Recorder

(Fee \$1.42 Paid)