


PLAT OF WOLFURST LOCATED IN BELMONT COUNTY OHIO.

BEARINGS MAGNETIC H.F. WATSON, Engineer Wheeling, W. Va.

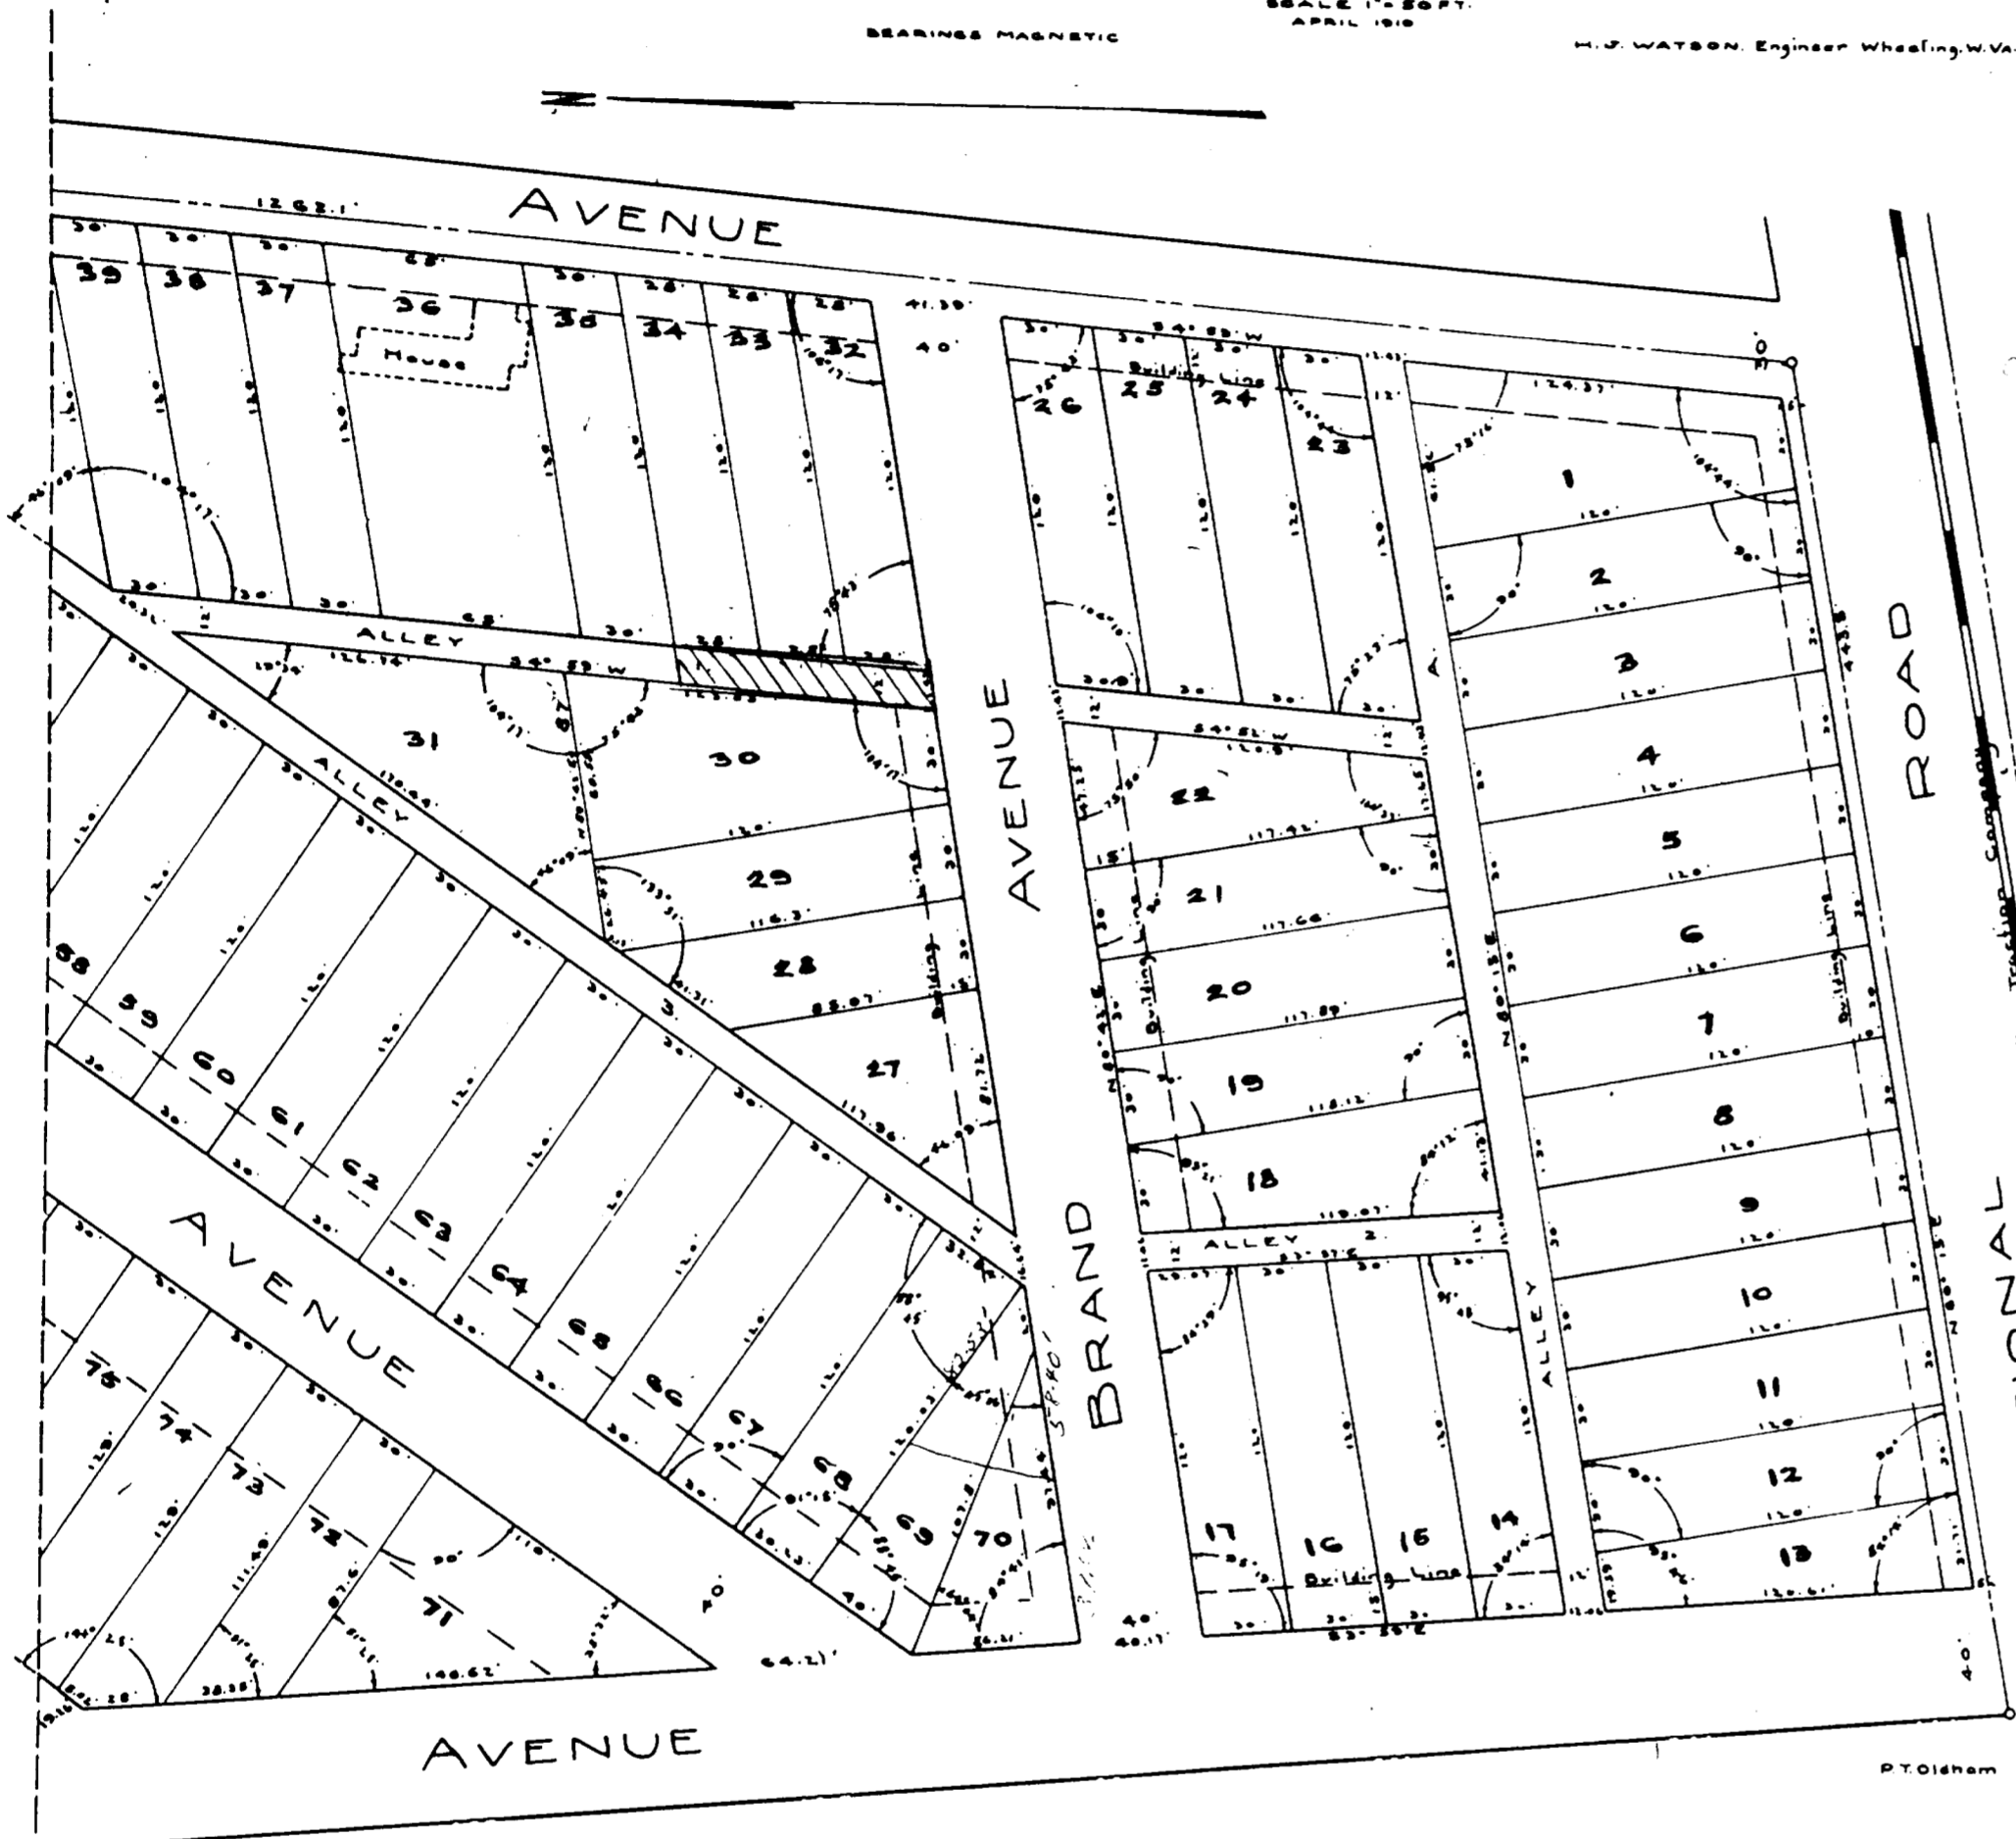

VALUATION OF PART OF ALLEY 1... Belmont County, Ohio... 14... 1910...

I certify that the within Plat of Wolfhurst is correct that it is located in Range Township, Belmont County Ohio and is part of Design number 4, Township number 6, Range number 3 and contains 152 acres. That it is the Real Estate that was acquired by William Wolf by Maggie Alderson, by deed, dated and recorded in Volume Page of the records of Belmont County, Ohio.

Witness my signature and seal this 14th day of May, 1910. Chas. J. Wolf (Seal)

State of West Virginia, County of Ohio, S.S. Before me, a Notary Public in and for said county and state personally appeared Chas. J. Wolf who acknowledged that he did, sign and seal the foregoing instrument, and that the same is his free act and deed.

L. L. Redcliff (Seal) Notary Public My Commission expires Feb. 11-1920.

Transferred May 19-1910. Herman Shepherd, Fee \$1.00 Pl. Dept. Aud.

Received for Record May 19-1910 at 9:00 A.M. Recorded May 19-1910. Samuel C. Lewis, Recorder.

\$13.30 Paid.