


PLAT OF J. A. CLARK FARM

Sec. 25, Twp. 3, R. 2. E. Fullney Twp. Scale 1" = 10 Rods Sept 21-1910

Owned by J. A. Clark in Tracts... 39.658 Acres
Dedicated for Roads by J. A. Clark... 1.1
G. E. Morris... 475
Other Lands of G. E. Morris... 12.765
Other Owners... 18.350
Total... 72.348 Acres

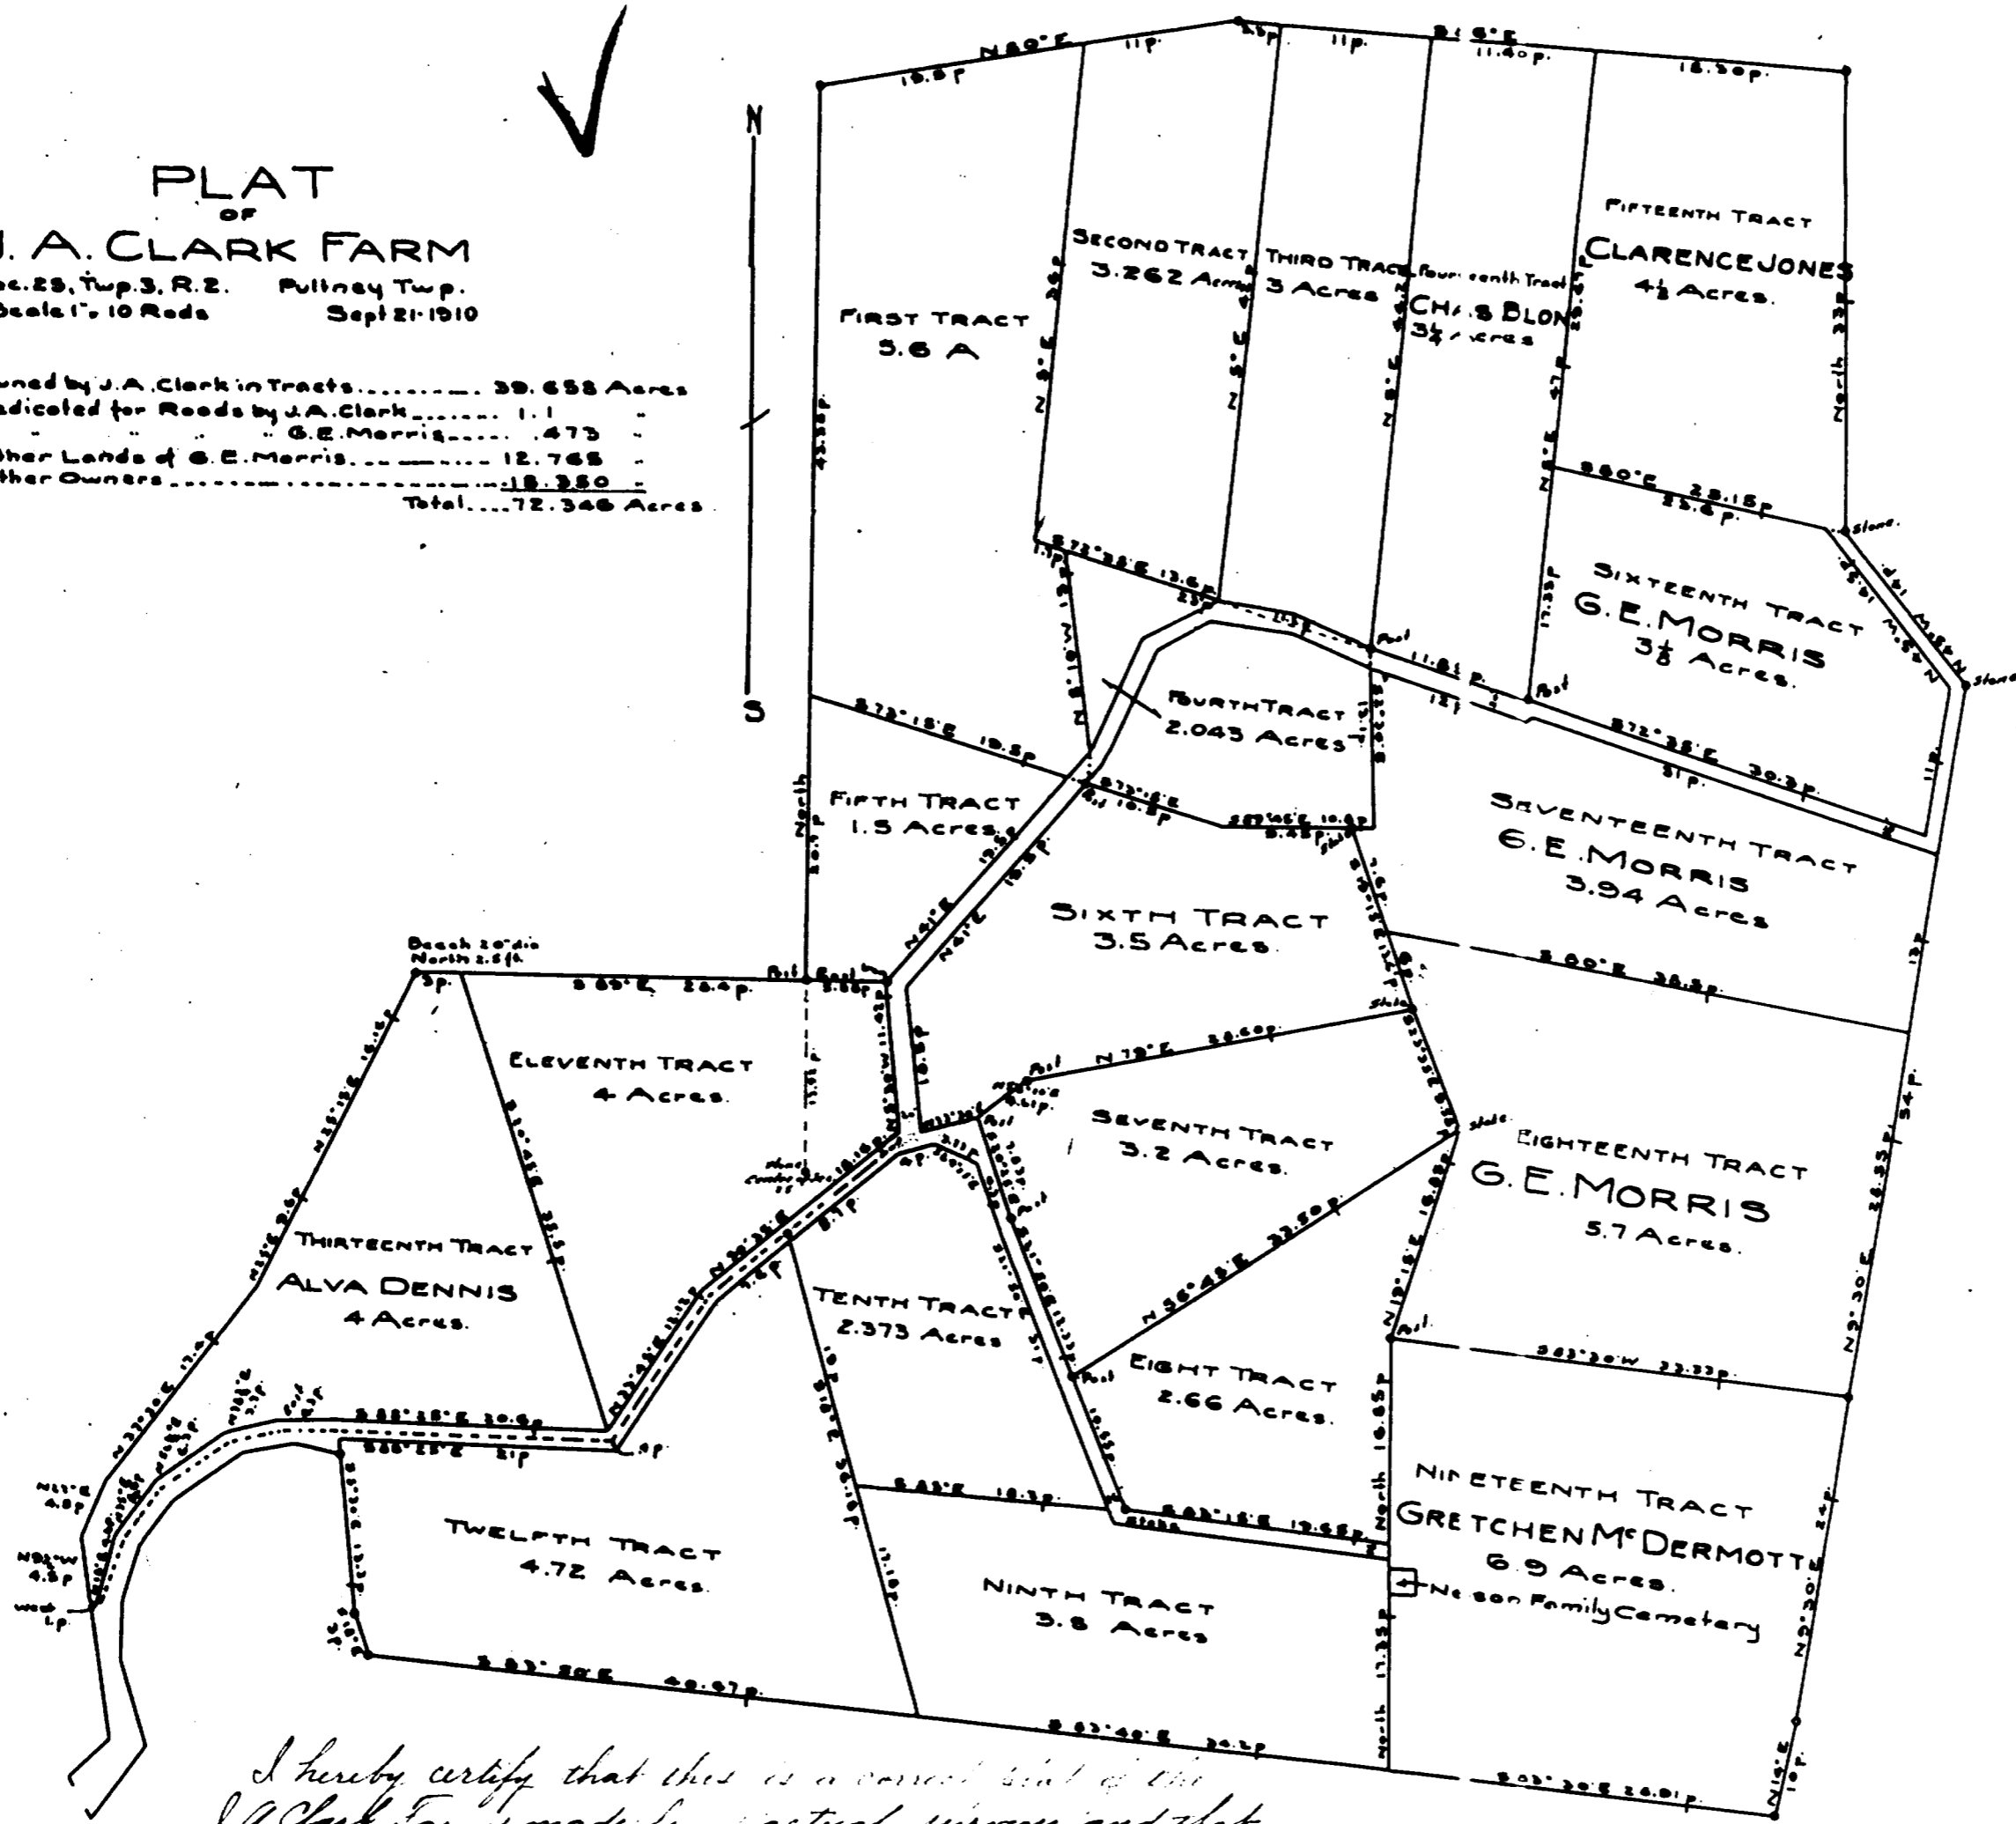

I hereby certify that this is a correct plat of the J. A. Clark Farm made from actual surveys, and that monuments are planted as shown from which to make future measurements. A. C. Garbough, Surveyor

State of Ohio, Belmont County, ss. Know all men by these presents that we, J. A. Clark and Eva M. Clark, his wife, G. E. Morris and Uda V. Morris his wife, Gretchen M. Dermott and A. E. M'Dermott, her husband, Charles Blou and Blanche Blou his wife, Clarence O. Jones and Clara Jones his wife, and Alva Dennis, single, are the owners of the surface of the above detailed farm that we have caused this plat to be made, and we do hereby dedicate and set apart for public use as roads the several roads shown hereon.

Witness our signatures this 21st day of September, A.D. 1910.
Witnesses: Harry F. Taylor, Mamie Seiberger, Chas Blou, G. E. Morris, John Redick, Edward C. Jones, Lewis M. M'Dermott, Alva Cron, J. A. Clark, Eva M. Clark, G. E. Morris, Uda V. Morris, Chas Blou, Blanche Blou, Josef Bettingh, Ora Jones, Clarence O. Jones, Gretchen M'Dermott, A. E. M'Dermott, Alva Dennis

State of Ohio Belmont County, ss. Before me, a Notary Public in and for said County, personally appeared J. A. Clark and Eva M. Clark his wife, G. E. Morris and Uda V. Morris his wife, Gretchen M. Dermott and A. E. M'Dermott her husband, Charles Blou and Blanche Blou his wife, Clarence O. Jones and Clara Jones, his wife, Josef Bettingh and Alva Dennis, single, and did each acknowledge the foregoing signing, reading and dedicating to be their free act and deed for the purposes therein set forth. Witness my hand and official seal this 21st day of September, A.D. 1910. (L.S.) Harry F. Taylor, Notary Public

Transferred 2/23-1910

E. C. Sheehan Auditor (Fee 1.25 Paid)

Received for Record Nov. 23, 1910 at 9:30 o'clock P.M. Recorded Nov. 23, 1910 James E. Lewis, Recorder Fee 5.00 Paid