


SHADYSIDE LAND COMPANY'S PLAT OF Shadyside Ohio

SECTION 2

June 27 1912

Scale: 1" = 100'
A. J. Harbaugh civ. Eng.

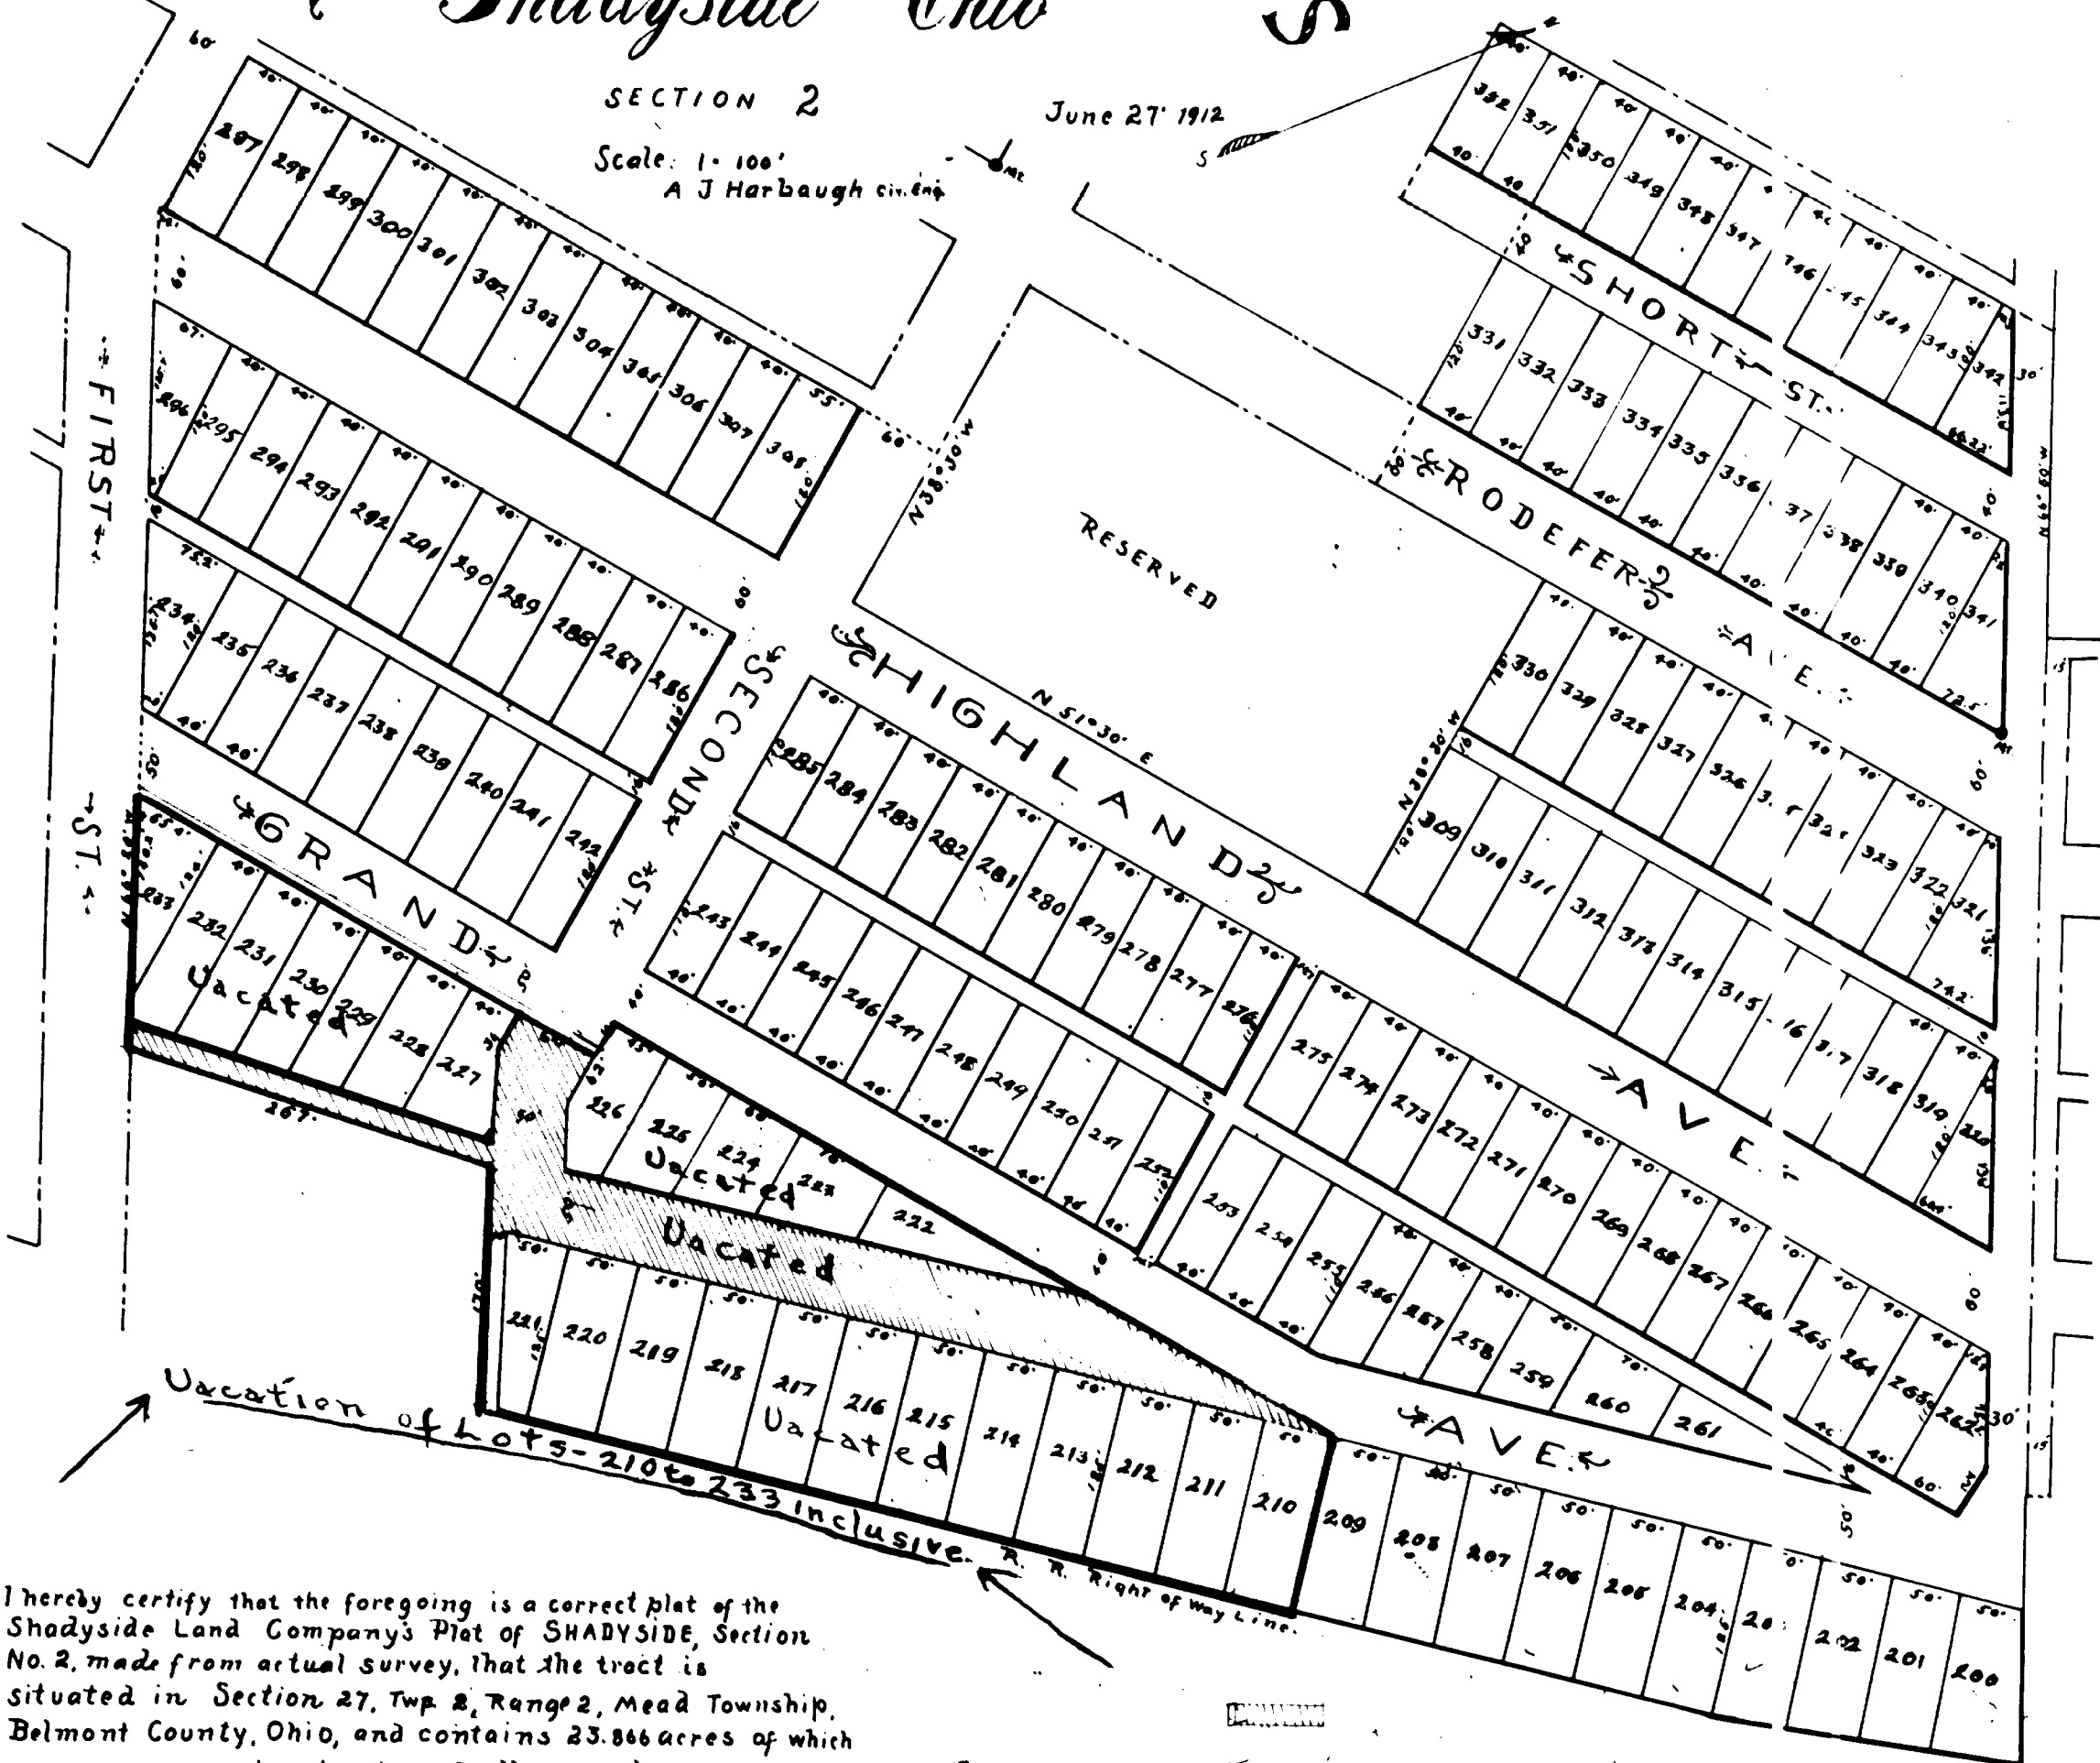

I hereby certify that the foregoing is a correct plat of the Shadyside Land Company's Plat of SHADYSIDE, Section No. 2, made from actual survey, that the tract is situated in Section 27, Twp. 8, Range 2, Mead Township, Belmont County, Ohio, and contains 23.866 acres of which 7.215 acres are in streets and alleys, and 16.651 acres are in lots, and that two good and sufficient monuments are located as shown.

A. J. Harbaugh
Civ. Engineer.

State of Ohio, Belmont County, ss.

Know all men by these presents, that the Shadyside Land Company a corporation by its officers W.T. Hughes, President, and W.A. Stellers, Secretary is the owner of the above platted tract; that said Corporation has caused this plat to be made, and that it hereby dedicates and sets apart for public use the streets, avenues, and alleys shown hereon. In the witness whereof the said Corporation has caused these presents to be signed and its corporate seal attached by its President and Secretary, on behalf of said Corporation, the 18th day of November A.D. 1912.

Signed and acknowledged in the presence of
William C. Stewart
Walter U. Pfeiffer

THE SHADYSIDE LAND COMPANY
By W.T. Hughes, Pres. - W.A. Stellers, Secy.




State of Ohio, Belmont County ss.

Before me, a Notary Public in and for said county personally appeared the above named W.T. Hughes and W.A. Stellers, President and Secretary, respectively, of the said The SHADYSIDE LAND COMPANY who did each acknowledge the platting, dedicating, and signing of the foregoing instrument to be their free act and deed as individuals, and as such officers, and that the same is the free corporate act and deed of said Corporation by its authority duly given, for the purposes set forth.

In witness whereof I have hereunto set my hand and official seal this 18th day of November A.D. 1912

W. G. McCain
Notary Public.

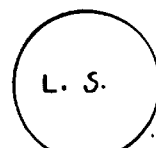

Transferred Dec. 3, 1912. Emerson Campbell
Auditor, Me. Dep.
Jul 11 1912

Received for Record Dec. 3 1912 at 3 o'clock P.M.
Recorded Dec. 15 1912 in Records of Ohio
Vol. 6 Page 77
J. S. 10 Pd.

By T. H. Stapp
Recorder