


78

78

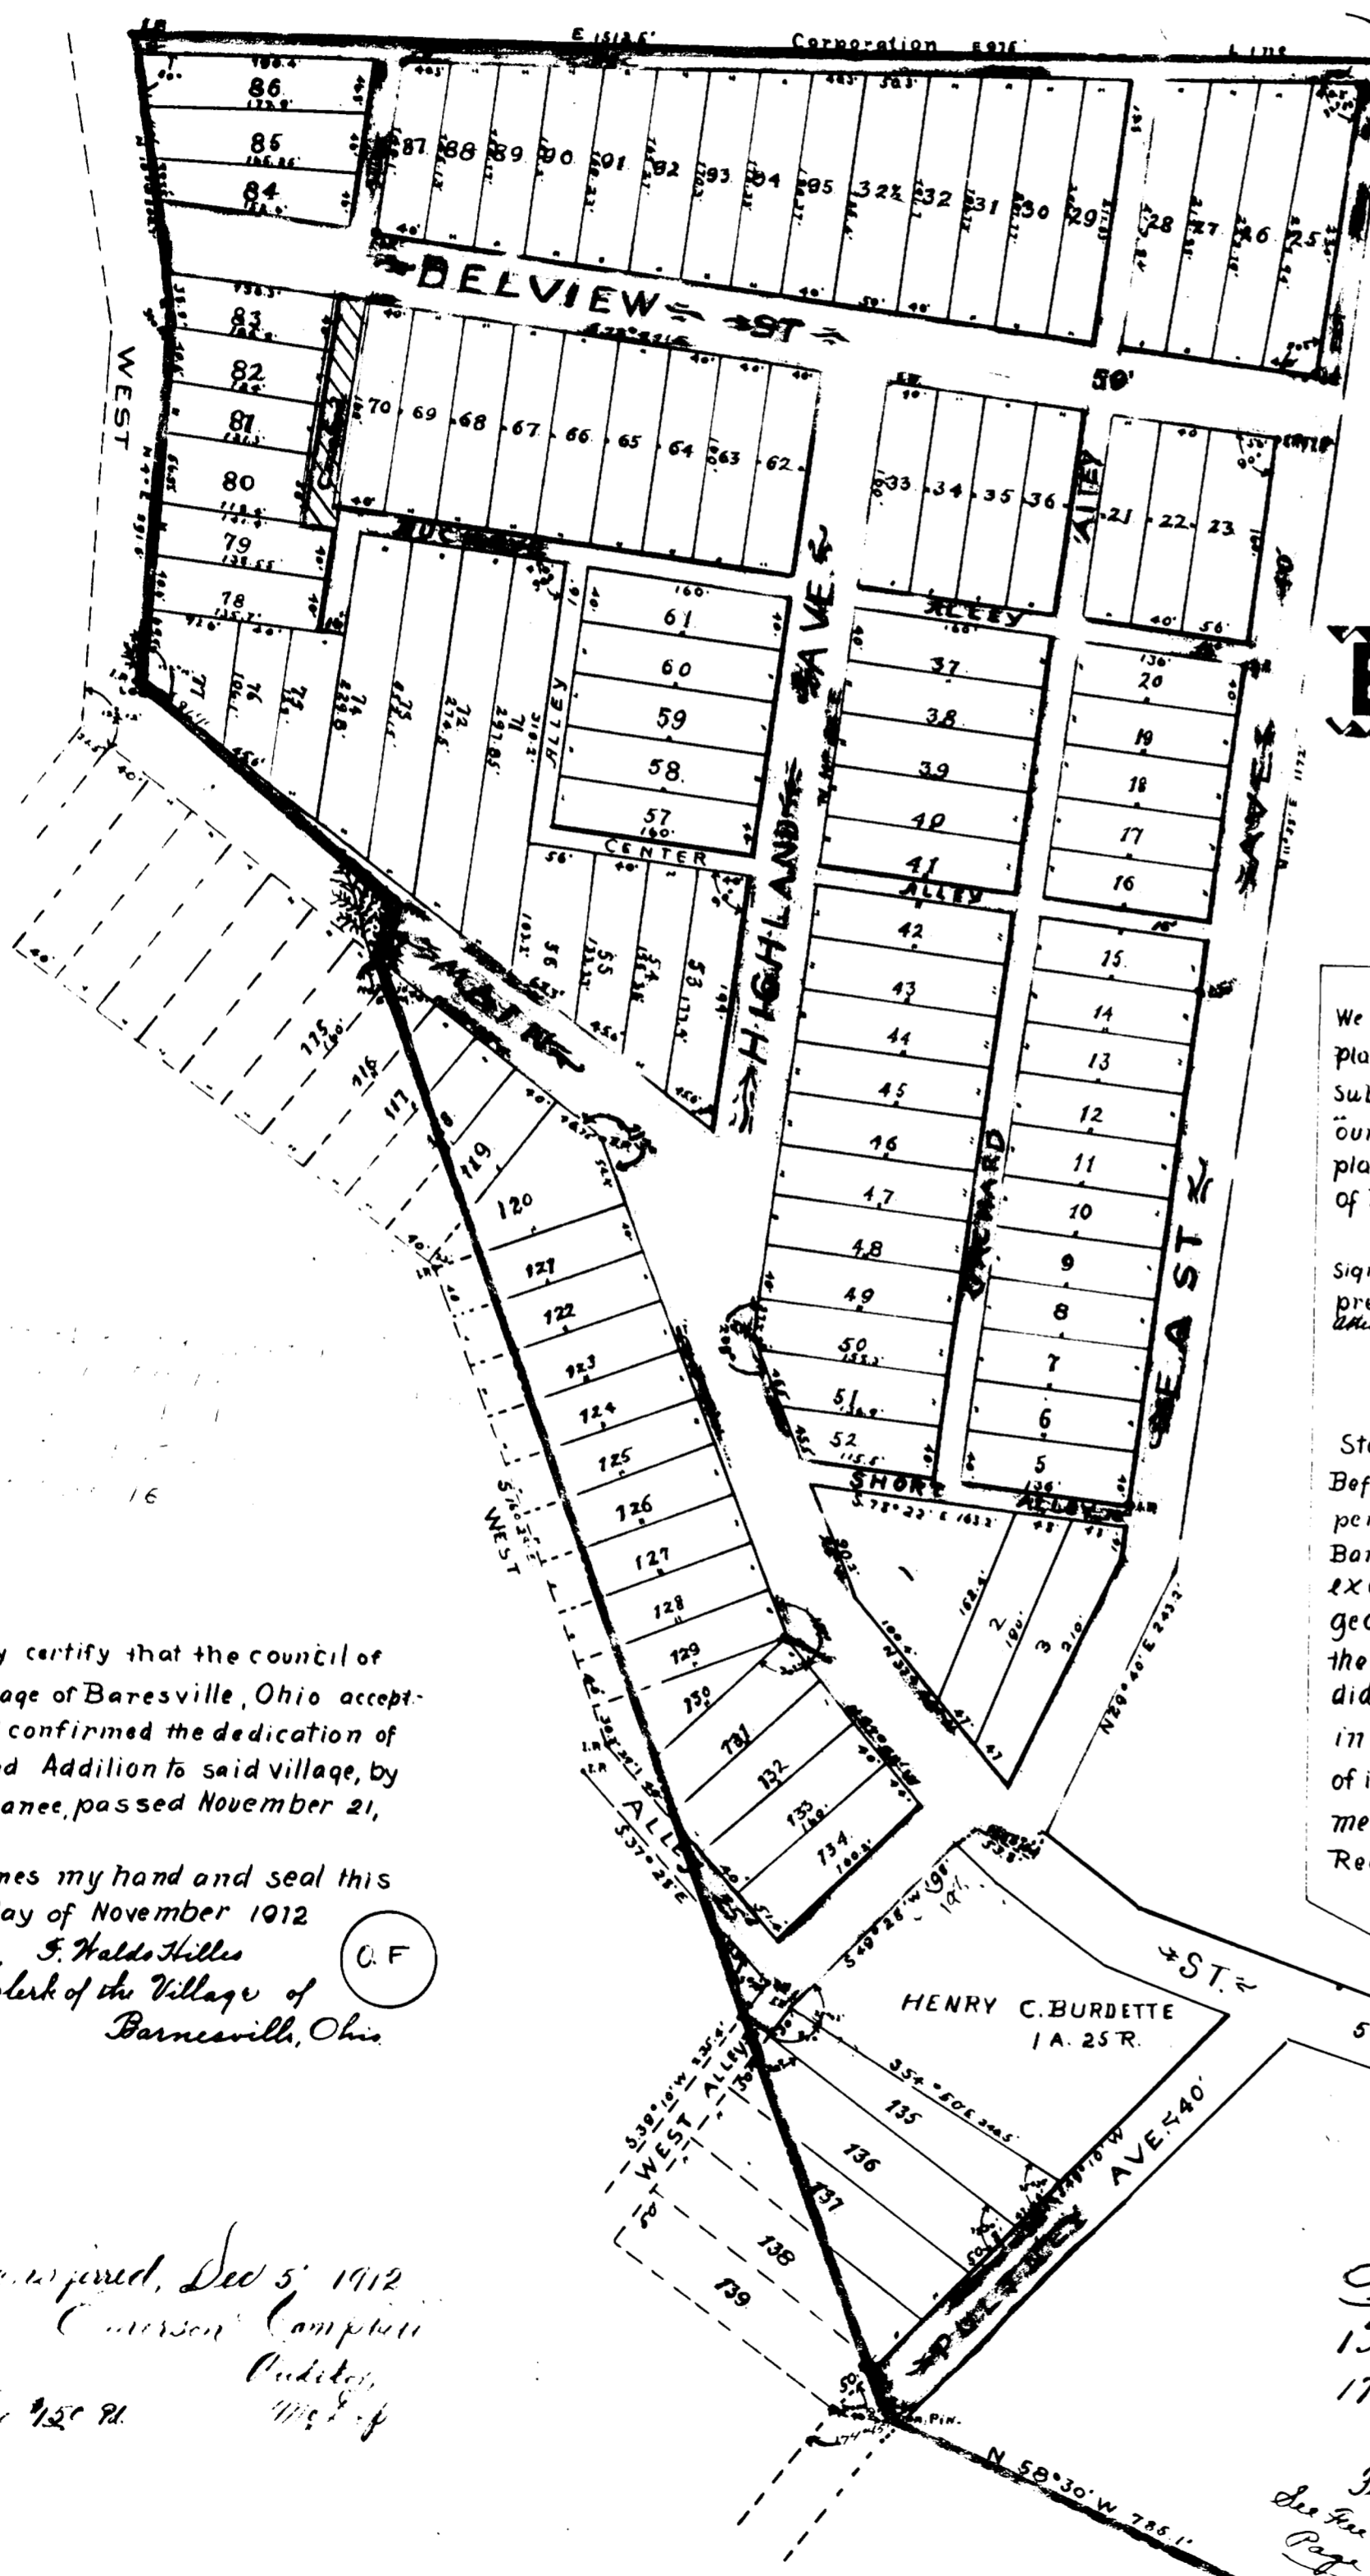

PLAT OF
HIGHLAND
 ADDITION
BARNESVILLE
 OHIO

DEDICATION.

BARNESVILLE, O. MA. 25 1911
 We the undersigned owners of the land shown on this plat and survey, do hereby assent to and adopt this subdivision of the same, and the same was made at our request. The streets and alleys as shown on this plat lying within the corporate limits of the village of Barnesville, Ohio.

We hereby dedicate to public use (L.S.)
 signed and acknowledged in presence of
 The Barnesville Realty Co.
 By J. Riley Huffman President
 Geo. C. Rouse Secretary

State of Pennsylvania, Greene County ss:
 Before me, a notary public in and for said county, personally appeared T. Riley Huffman, President of the Barnesville Realty Company, the corporation which executed the foregoing instrument, who acknowledged that the seal affixed to said instrument is the corporate seal of said corporation; that he did sign and seal said instrument as President in behalf of said corporation, and by authority of its board of directors; and that said instrument is the free act and deed of the Barnesville Realty Company.

In testimony whereof, I have hereunto subscribed my name at Barnesville, Ohio this 21st day of Nov. 1912.
 L. W. Sayers
 Notary Public
 My com. expires Feb. 27 1913

I hereby certify that the council of the village of Barnesville, Ohio accepted and confirmed the dedication of Highland Addition to said village, by ordinance, passed November 21, 1912.

Witness my hand and seal this 22nd day of November 1912
 S. Waddell Hiller
 Clerk of the Village of Barnesville, Ohio (L.S.)

Transferred, Dec 5, 1912
 Emerson Campbell
 Auditor
 Dec 12 1912

Received for Record Dec 6th at 1 P.M. Recorded December 17th 1912. Vol 6 Page 77.
 E. C. Workman
 Recorder
 Dec 28 1912
 See Tax Book No. 2 Page 114

SEE VOL 507 PAGE 596- DEED RECORD.