


# PLAT OR GREENWOOD PULTNEY TOWNSHIP BELMONT CO., OHIO

IN SEC. 26, TWP. 2, R. 2  
Jan. 9, 1913

A.J. Harbaugh, Civ. Engr.

Scale: 1" = 50'

Acreage:  
 Frank Greenwood &  
 Lots 1, 2, 3, 4, 5 = 1.016 A.  
 ROADS Total = .554 A.  
 Theodore Greenwood.  
 Lots 6, 7, 8, 9, 10, 11 = 1.250 A.  
 ROADS = .521 A.  
 Total = 1.787 A.

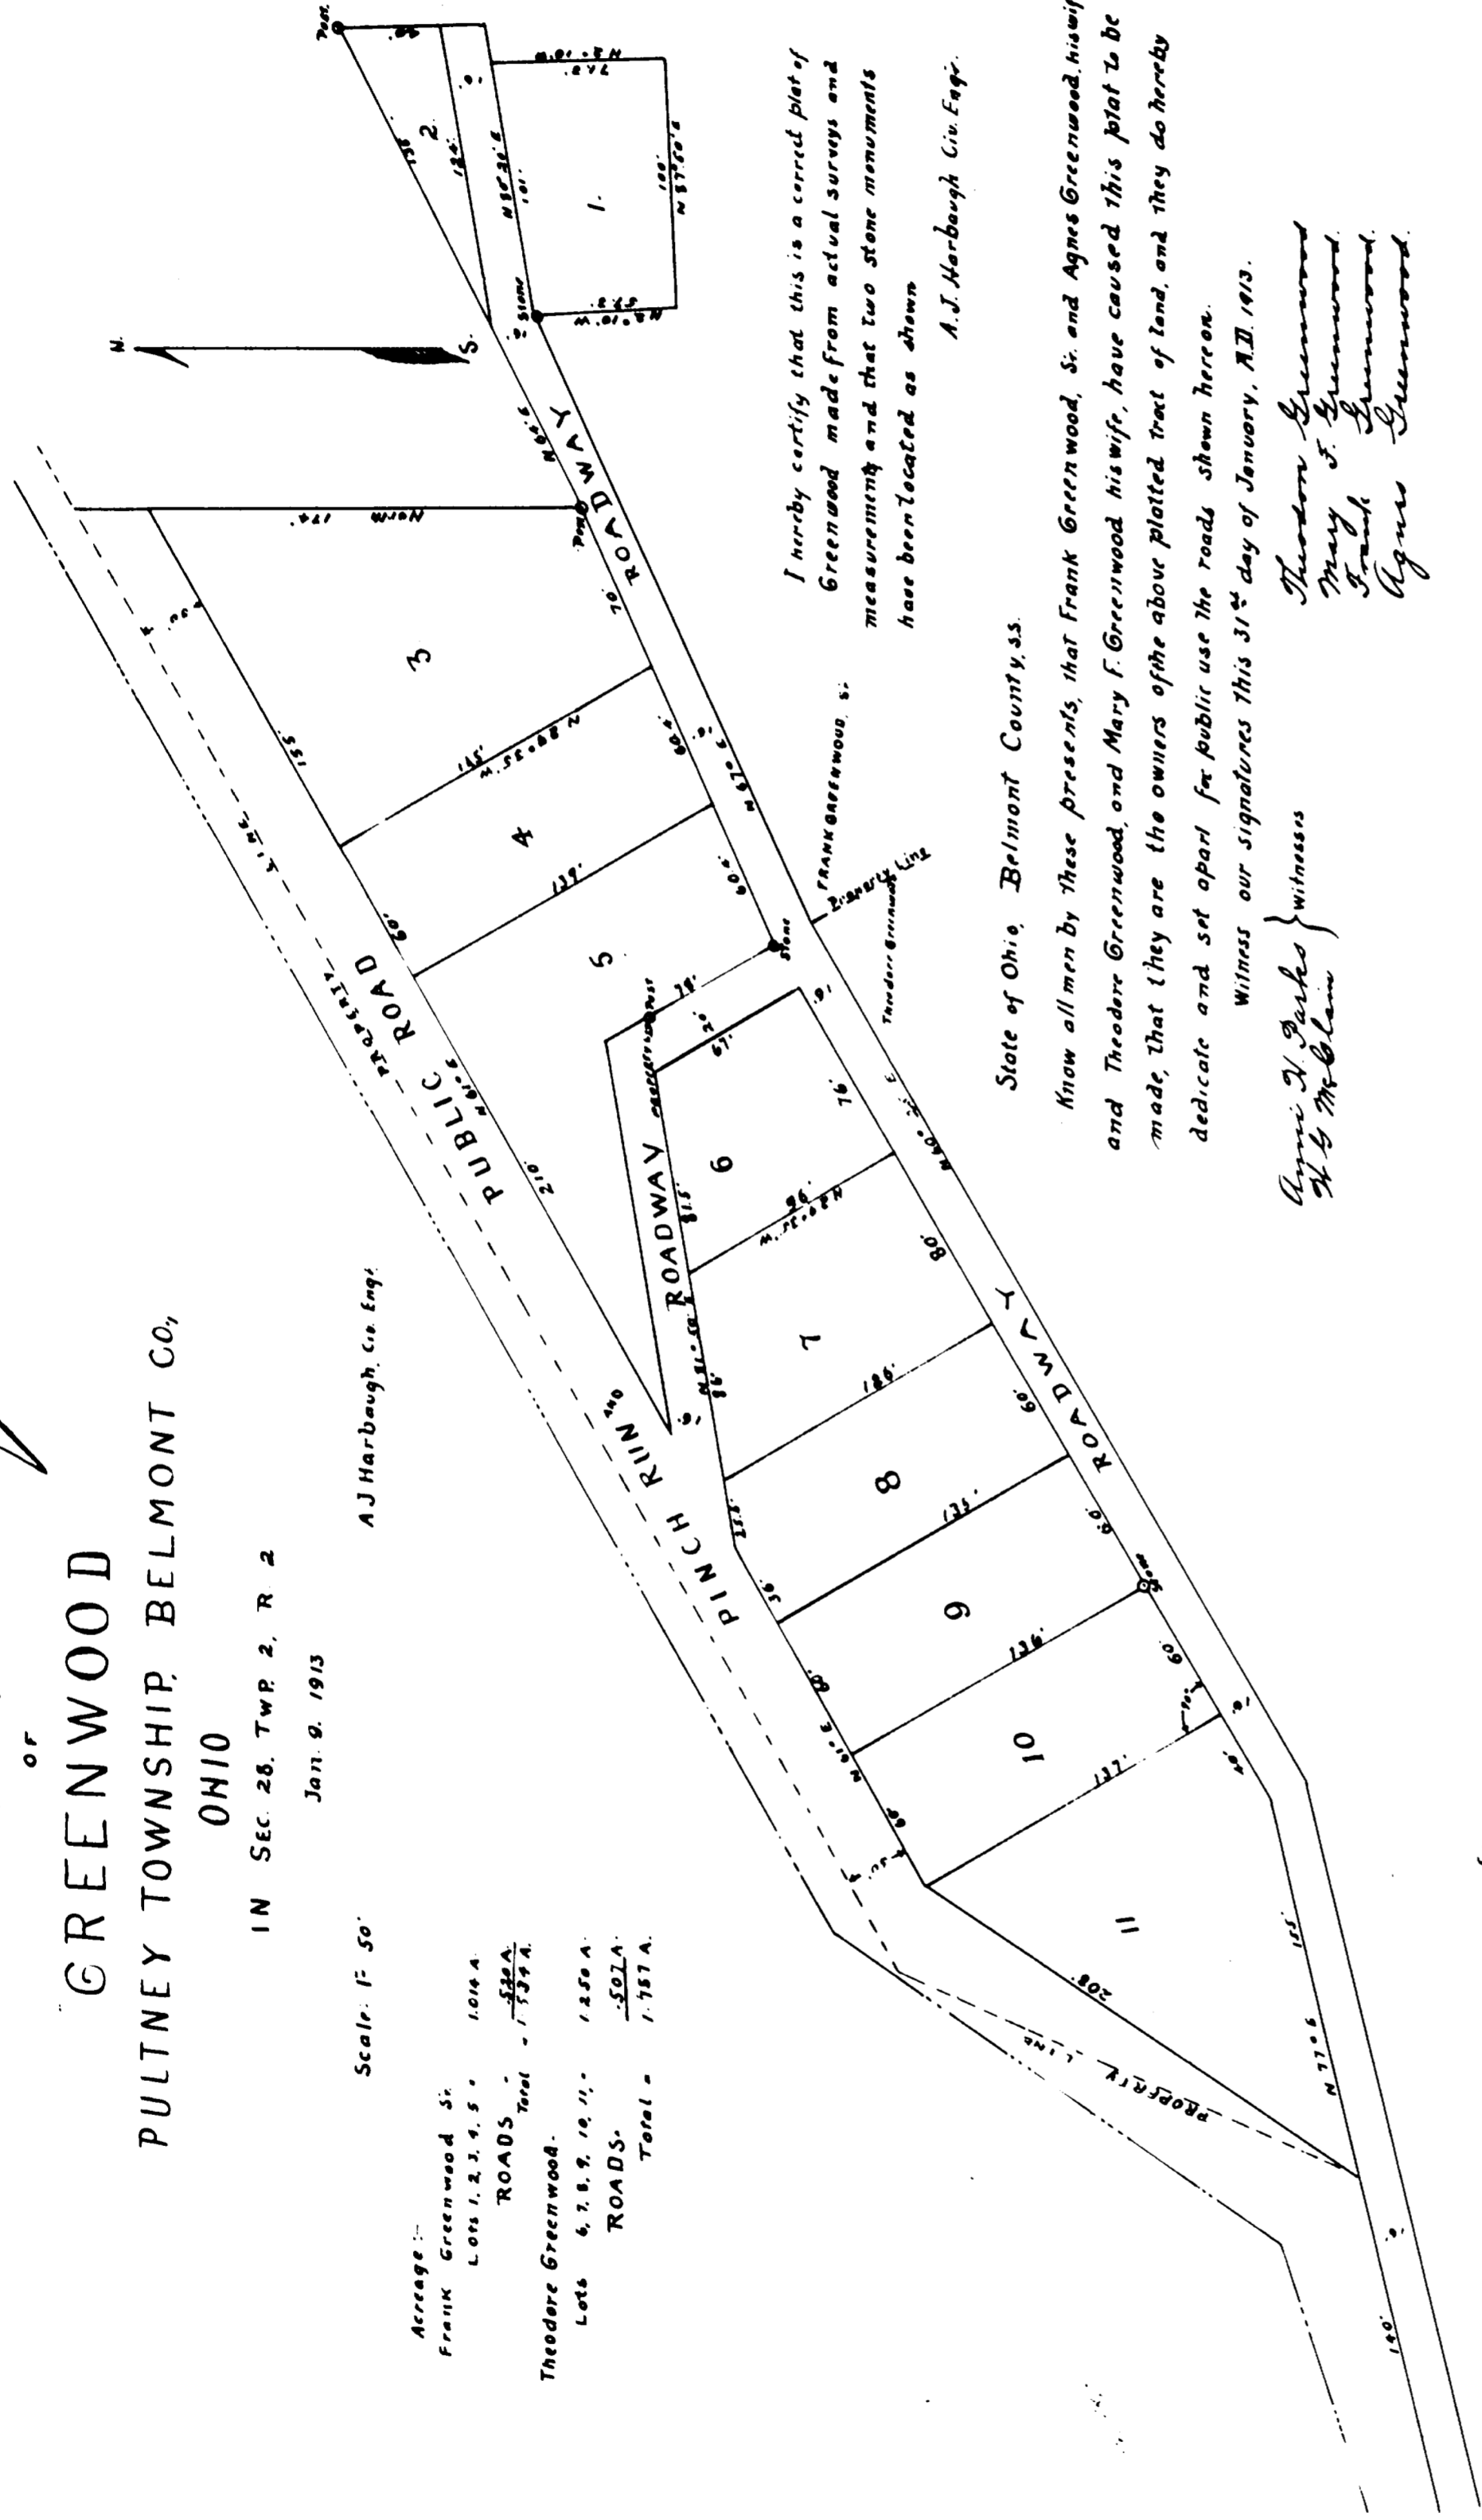

I hereby certify that this is a correct plat of Greenwood made from actual surveys and measurements and that two stone monuments have been located as shown.

A. J. Harbaugh Civ. Engr.

State of Ohio, Belmont County, ss.  
 Know all men by these presents, that Frank Greenwood, Sr. and Agnes Greenwood, his wife and Theodore Greenwood, and Mary F. Greenwood, his wife, have caused this plat to be made, that they are the owners of the above platted tract of land, and they do hereby dedicate and set apart for public use the roads shown hereon.

Witness our signatures this 31<sup>st</sup> day of January, A.D. 1913.

Agnes M. Parks } witnesses  
 H. S. McClain }  
 Theodore Greenwood  
 Mary F. Greenwood  
 Frank Greenwood  
 Agnes Greenwood

State of Ohio, Belmont County, ss.  
 Before me, a Notary Public in and for said county, personally appeared Frank Greenwood, Sr. and Agnes Greenwood, his wife and Theodore Greenwood and Mary F. Greenwood, his wife and did each acknowledge the foregoing platting and dedicating to be their free act and deed.

In witness whereof I have hereunto set my hand and official seal this 31<sup>st</sup> day of January A.D. 1913.

H. S. McClain  
 Notary Public L. S.

Transferred, Feb. 12, 1913.  
 E. W. Campbell,  
 Recorder  
 M. Dep. Auditor

Filed for Record Feb. 13, 1913 at 3 o'clock P. M.  
 Recorded Feb. 17, 1913 Vol. 6, Page 82

1851024  
 E. W. Campbell  
 Recorder

Replat of 1, 2, 3, 4, 5  
 Lots, made 6, 7, 8, 9, 10, 11