


86

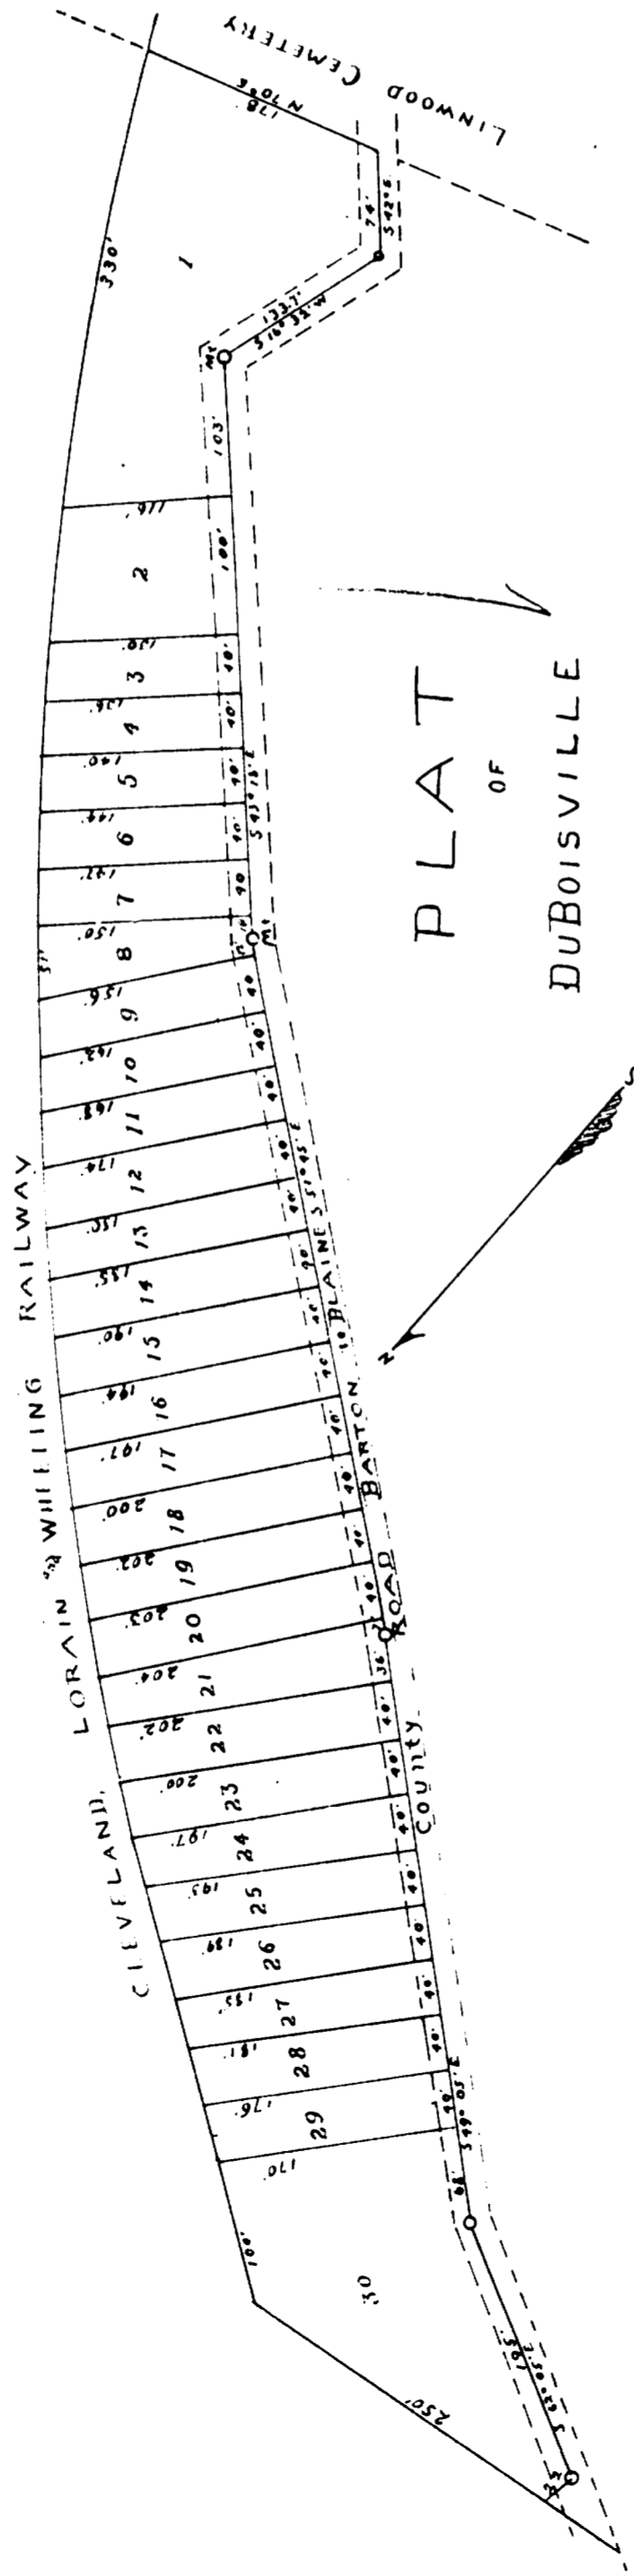

PLAT
OF
DUBOISVILLE

COLERAIN TWP., BELMONT CO. OHIO.
JUNE 13, 1913

Scale: 1" = 100'

J. Harbaugh C. E. Engr.

I hereby certify that the above platted tract of land is situated in the N. W. Quarter of Section 16, Township 6 Range 3 and contains 6.193 Acs that it is a correct plat made from actual survey and that two good and sufficient monuments are located as shown from which to make future measurements
J. Harbaugh, Surveyor

State of Ohio, Belmont County ss.
I know all men by these presents, that we John Dubois & Sarah Dubois, his wife, as the owners of the above platted Duboisville, and that we have caused this plat to be made.
Witness our signatures this 14th day of June, A. D. 1913.
John Dubois
Sarah Dubois

Transferred June 24, 1913
Emerson Campbell
Recorder
McDuff
Auditor

State of Ohio, Belmont County ss.
I before me a Notary Public in and for said County, personally appeared John Dubois and Sarah Dubois, his wife, and did each acknowledge the foregoing platting to be their free act and deed.
I, an witness whereof I bear hereunto set my hand and official seal this 14th day of June, 1913.
L. D. DuBois
Notary Public L. S.

Received for Record June 25, 1913, 8 o'clock A.M.
Recorded July 8, 1913, in Book of Plats, Vol. 6, Page 86

E. H. Workman, Recorder
By *J. W. Suttel, Dep.*

Jan 7, 20