


Loggott Addition to Danville

Scale 80 Ft to an Inch

D. L. Stearns Survey  
1-26-05

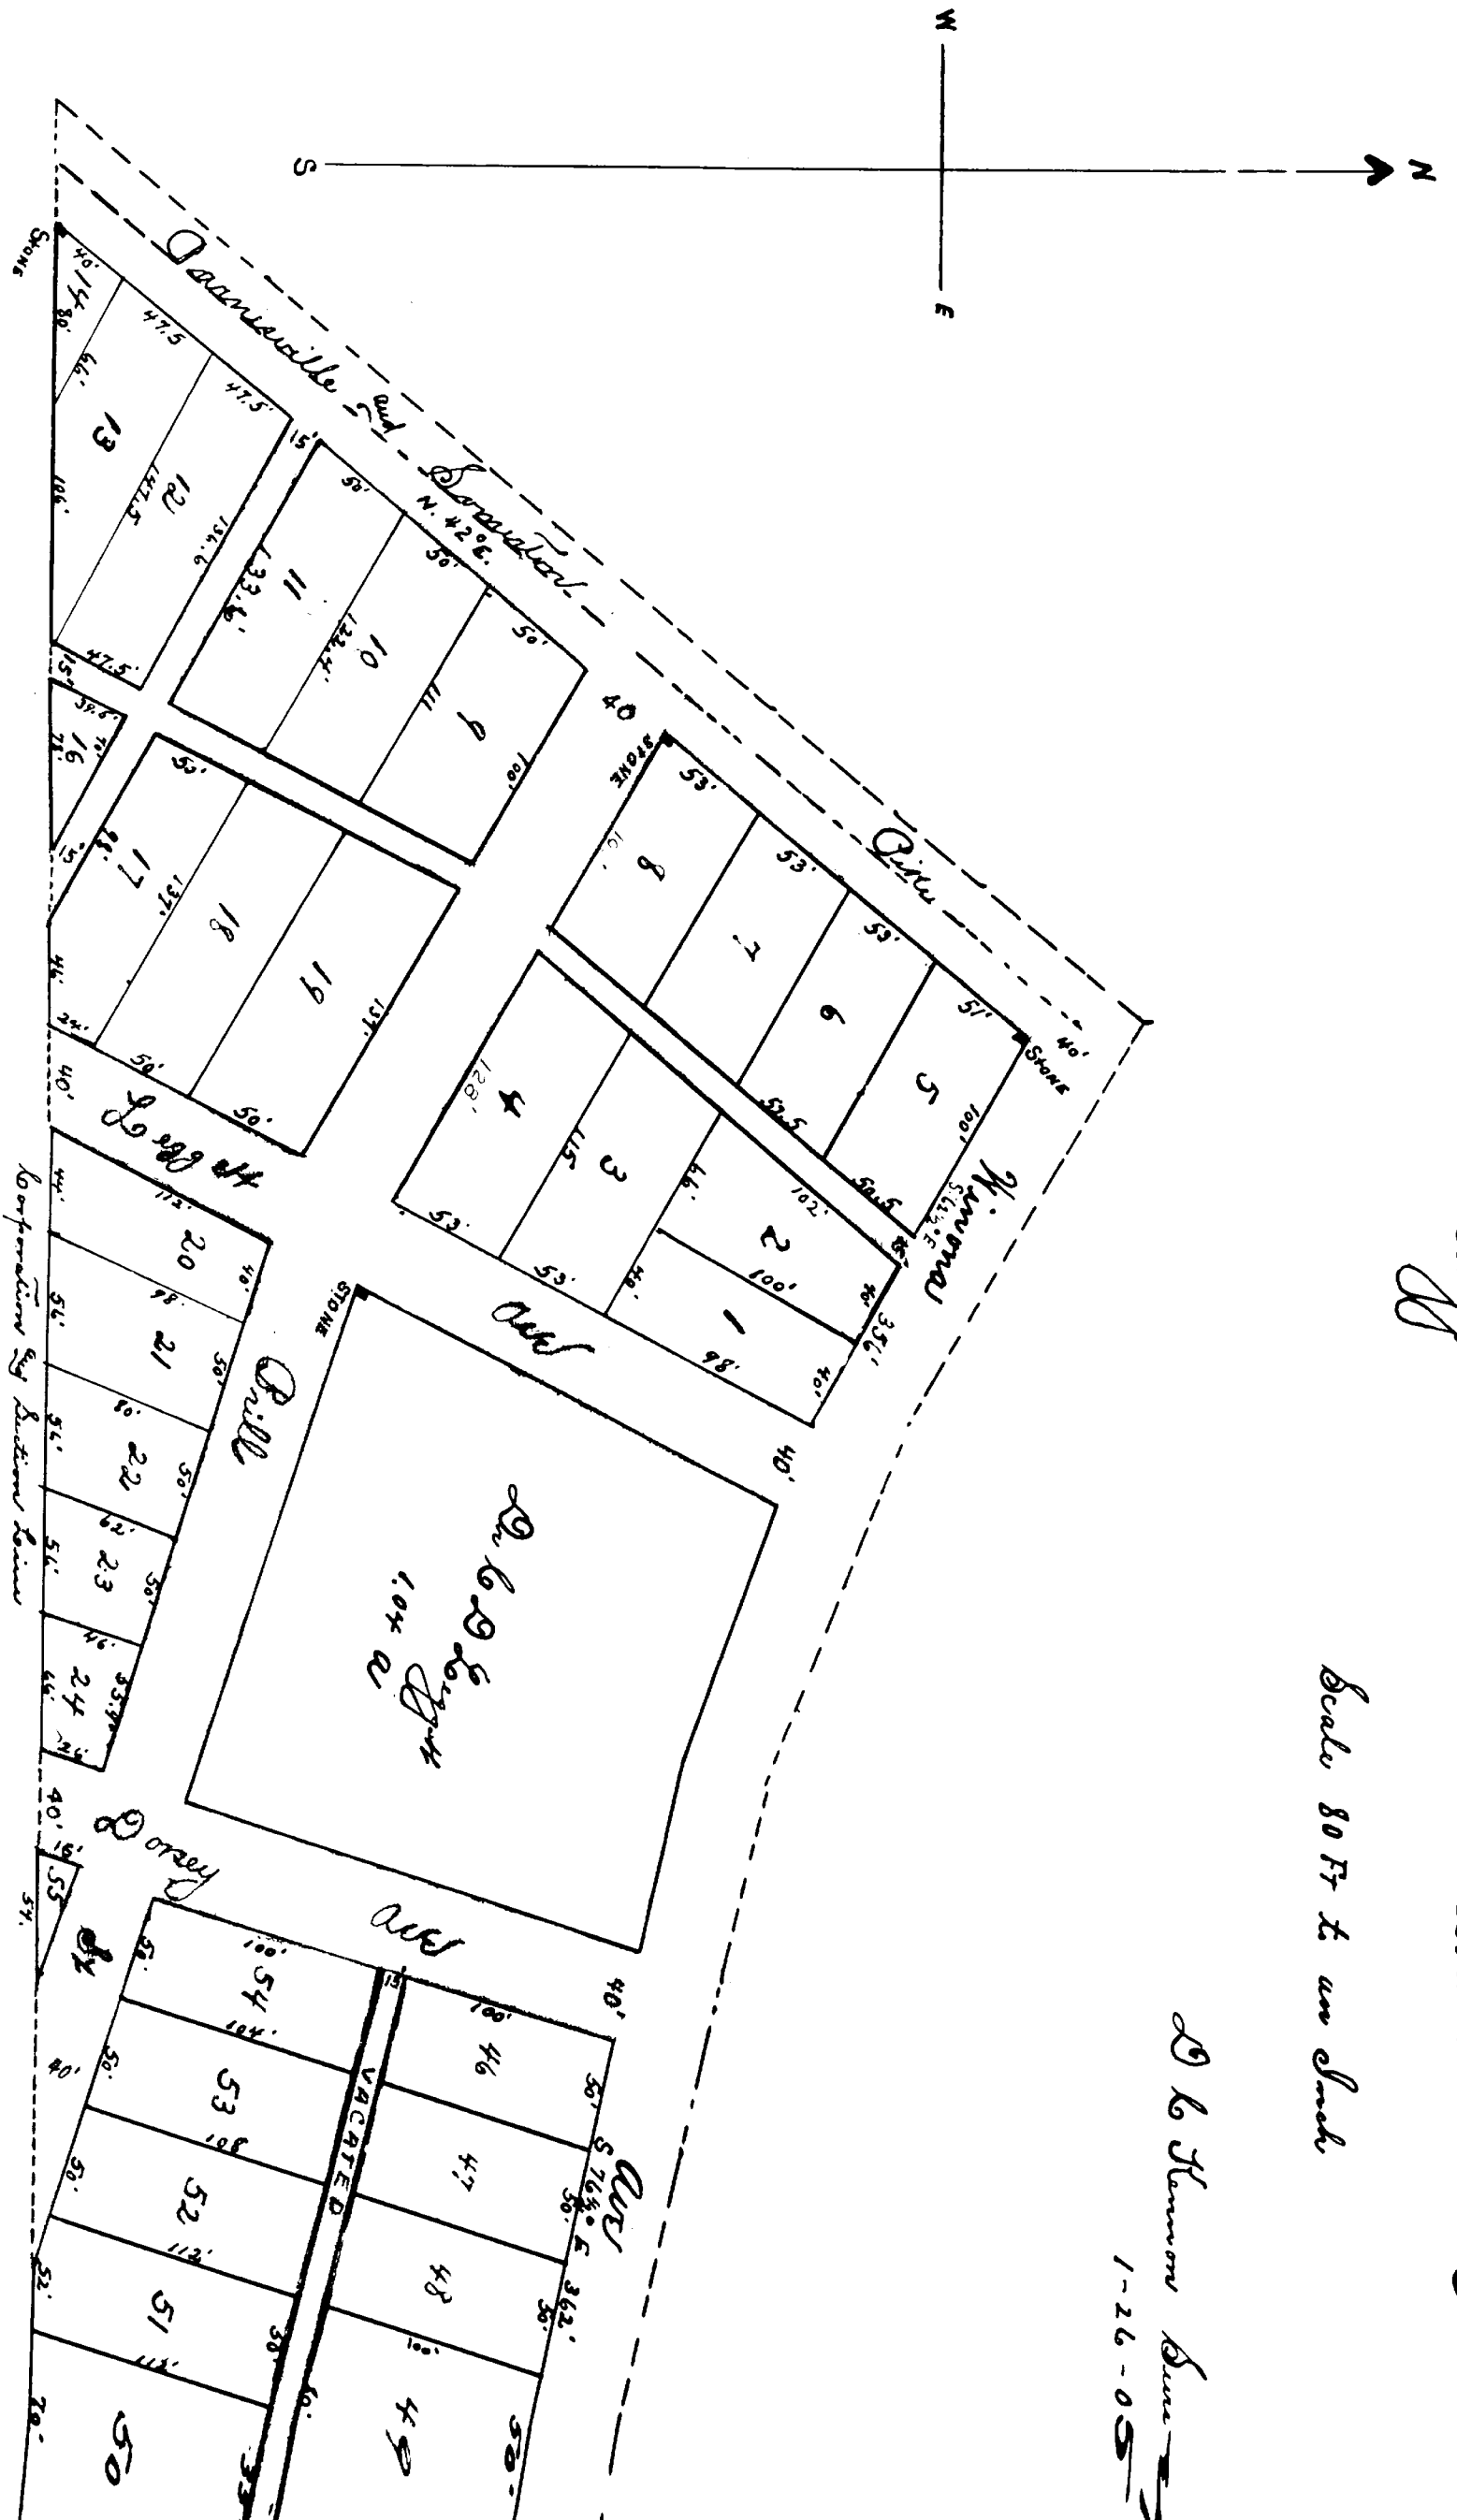

Area lots 4.60 A  
 In Sec & Alley 1.98 A  
 Area 6.58 A

Loggott Lots 1 to 24 of  
 Stearns " 46 " 50  
 Lot Owned by Loggott = 3  
 Stearns = 1

L. D. Loggott  
 Lida W. Loggott  
 Christian Stearns  
 State D. Stearns

Shown all over by the Committee.

That we L. D. Loggott and Lida W. Loggott his wife Christian Stearns and State D. Stearns his wife do hereby certify that we have printed yellow of the within Plat of Loggott Addition to the Village of Danville of the date now handed this 28th day of January 1905

Witness  
 Anna Stearns  
 L. D. Stearns  
 J. S. Stearns

State of Ohio Deament County SS:

Do. it remembered that on the 28th day of January 1905 before me the undersigned a Notary Public in and for said County came L. D. Loggott Lida W. Loggott, Christian Stearns and State D. Stearns the parties in the foregoing dedication and act signing of same to be their voluntary act and deed.

I, William Henry D. have personally subscribed my name and signed my name the day and year aforesaid  
 David L. Stearns  
 Notary Public

We hereby certify that at a regular meeting of the Council of the Village of Danville the 2nd day of January 1905 an ordinance was passed accepting and confirming the dedications of Streets A and public ways as shown on this plat done in Council this 2nd day of January 1905

Recorded January 11-1905 at 1 PM  
 Recorded January 13-1905  
 Transferred January 11-1905  
 J. E. Stephens Notary Public at Danville  
 J. A. White Mayor  
 E. M. Nickles Village Clerk