


PROPOSED LYNN ADDITION TO BELMONT OHIO.

Scale 100ft = 1 Inch.

In Section 12

D.C. Kennon & Son Engrs.
Barnesville, Ohio.

Contents in Lots = 16.53 A.
Sts. & Alleys = 7.5 A.

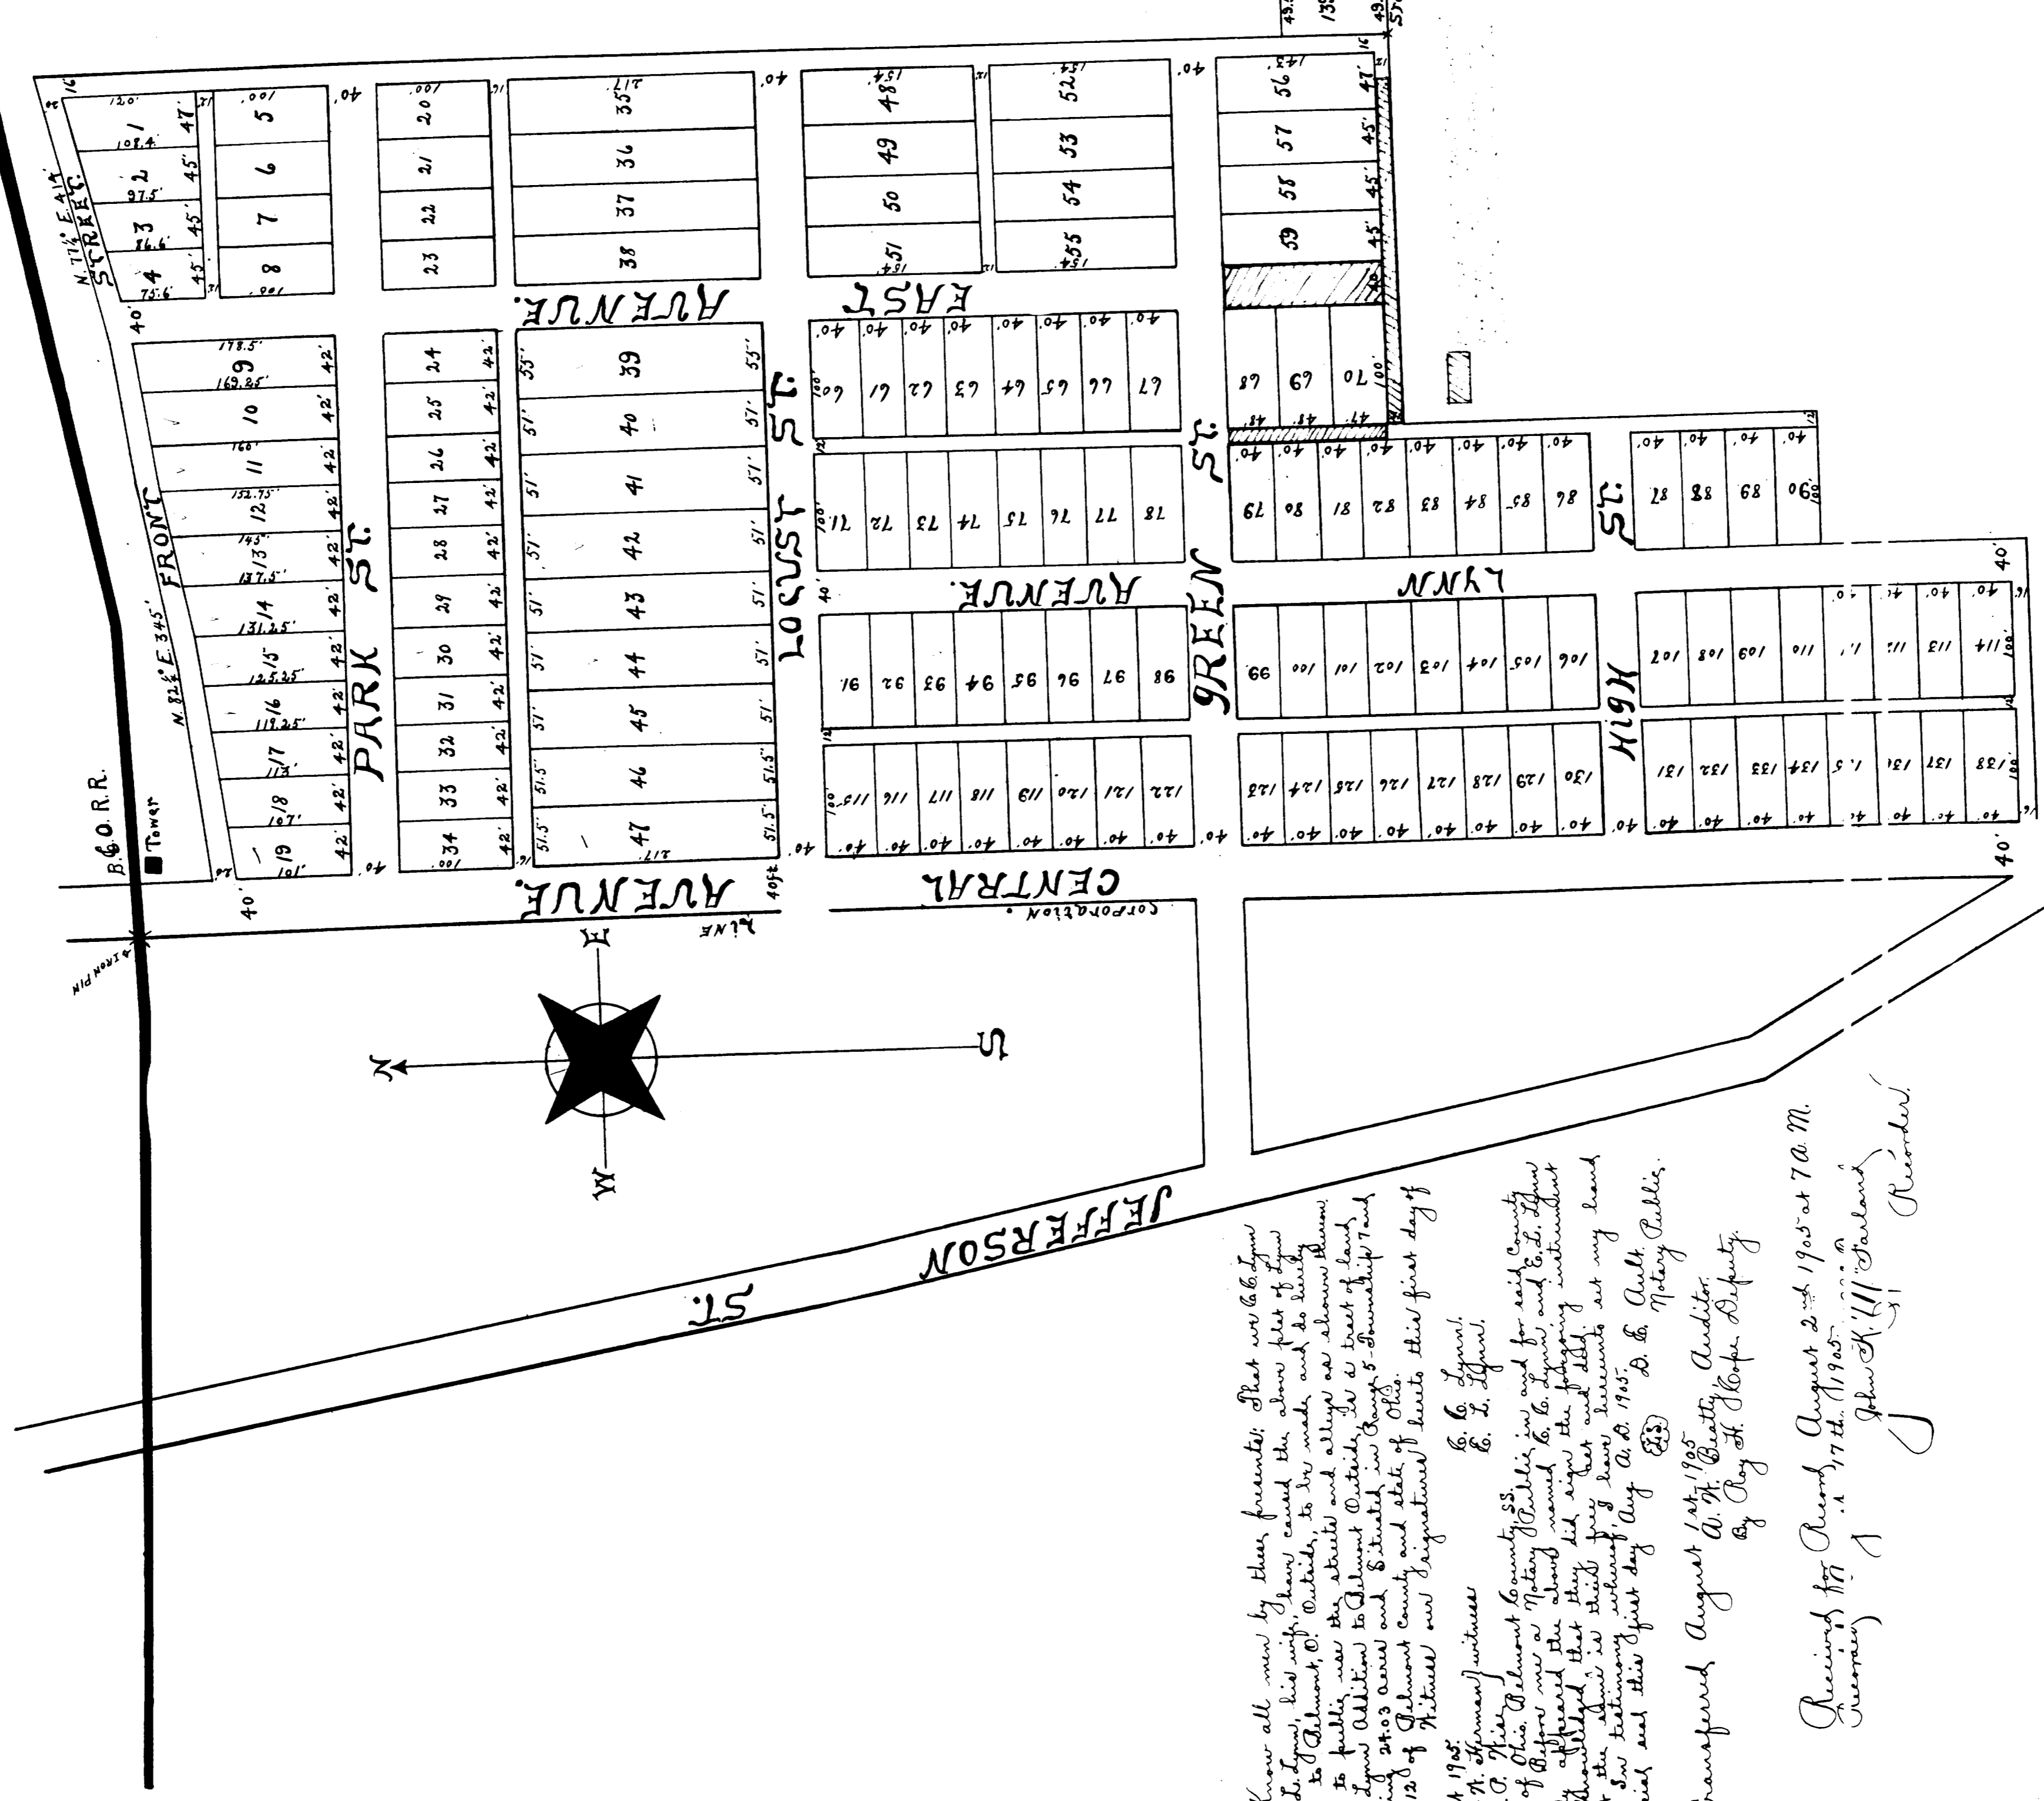

I know all men by their presents; That we G. L. Lynn and E. L. Lynn, his wife, have caused the above plat of Lynn Addition to Belmont, O. Outside, to be made, and do hereby declare to public view the above and alleys as shown thereon said Lynn Addition to Belmont Outside, to be tract of land containing 24.03 acres and situated in Camp 5 Township/Town of Belmont county and state of Ohio.

Witness our signatures & seals this first day of August 1905:

G. L. Lynn
E. L. Lynn

State of Ohio, Belmont County SS.
Before me a Notary Public in and for said County personally appeared the above named G. L. Lynn and E. L. Lynn who acknowledged that they did sign the foregoing instrument and that the same is their free act and deed.

Witness my testimony & seal this first day of August 1905.

D. E. Cault, Notary Public.

Transferred August 1st, 1905
A. H. Bratty, Auditor.
By Roy H. Koops, Deputy.

Received for Record, August 2nd 1905 at 7 A. M.
17th, 1905
John H. Harland
Recorder