

P L A T

OF

BARRTON

SCALE: 50' = 1"
Magnetic Variation
0° 35' W. JUNE, 1905


BELMONT COUNTY OHIO.

Isaiah Michol, Surveyor
St. Clairsville, O.

For Vacation of Part of First Alley
See Vol 50L Page 14 of Deed Records



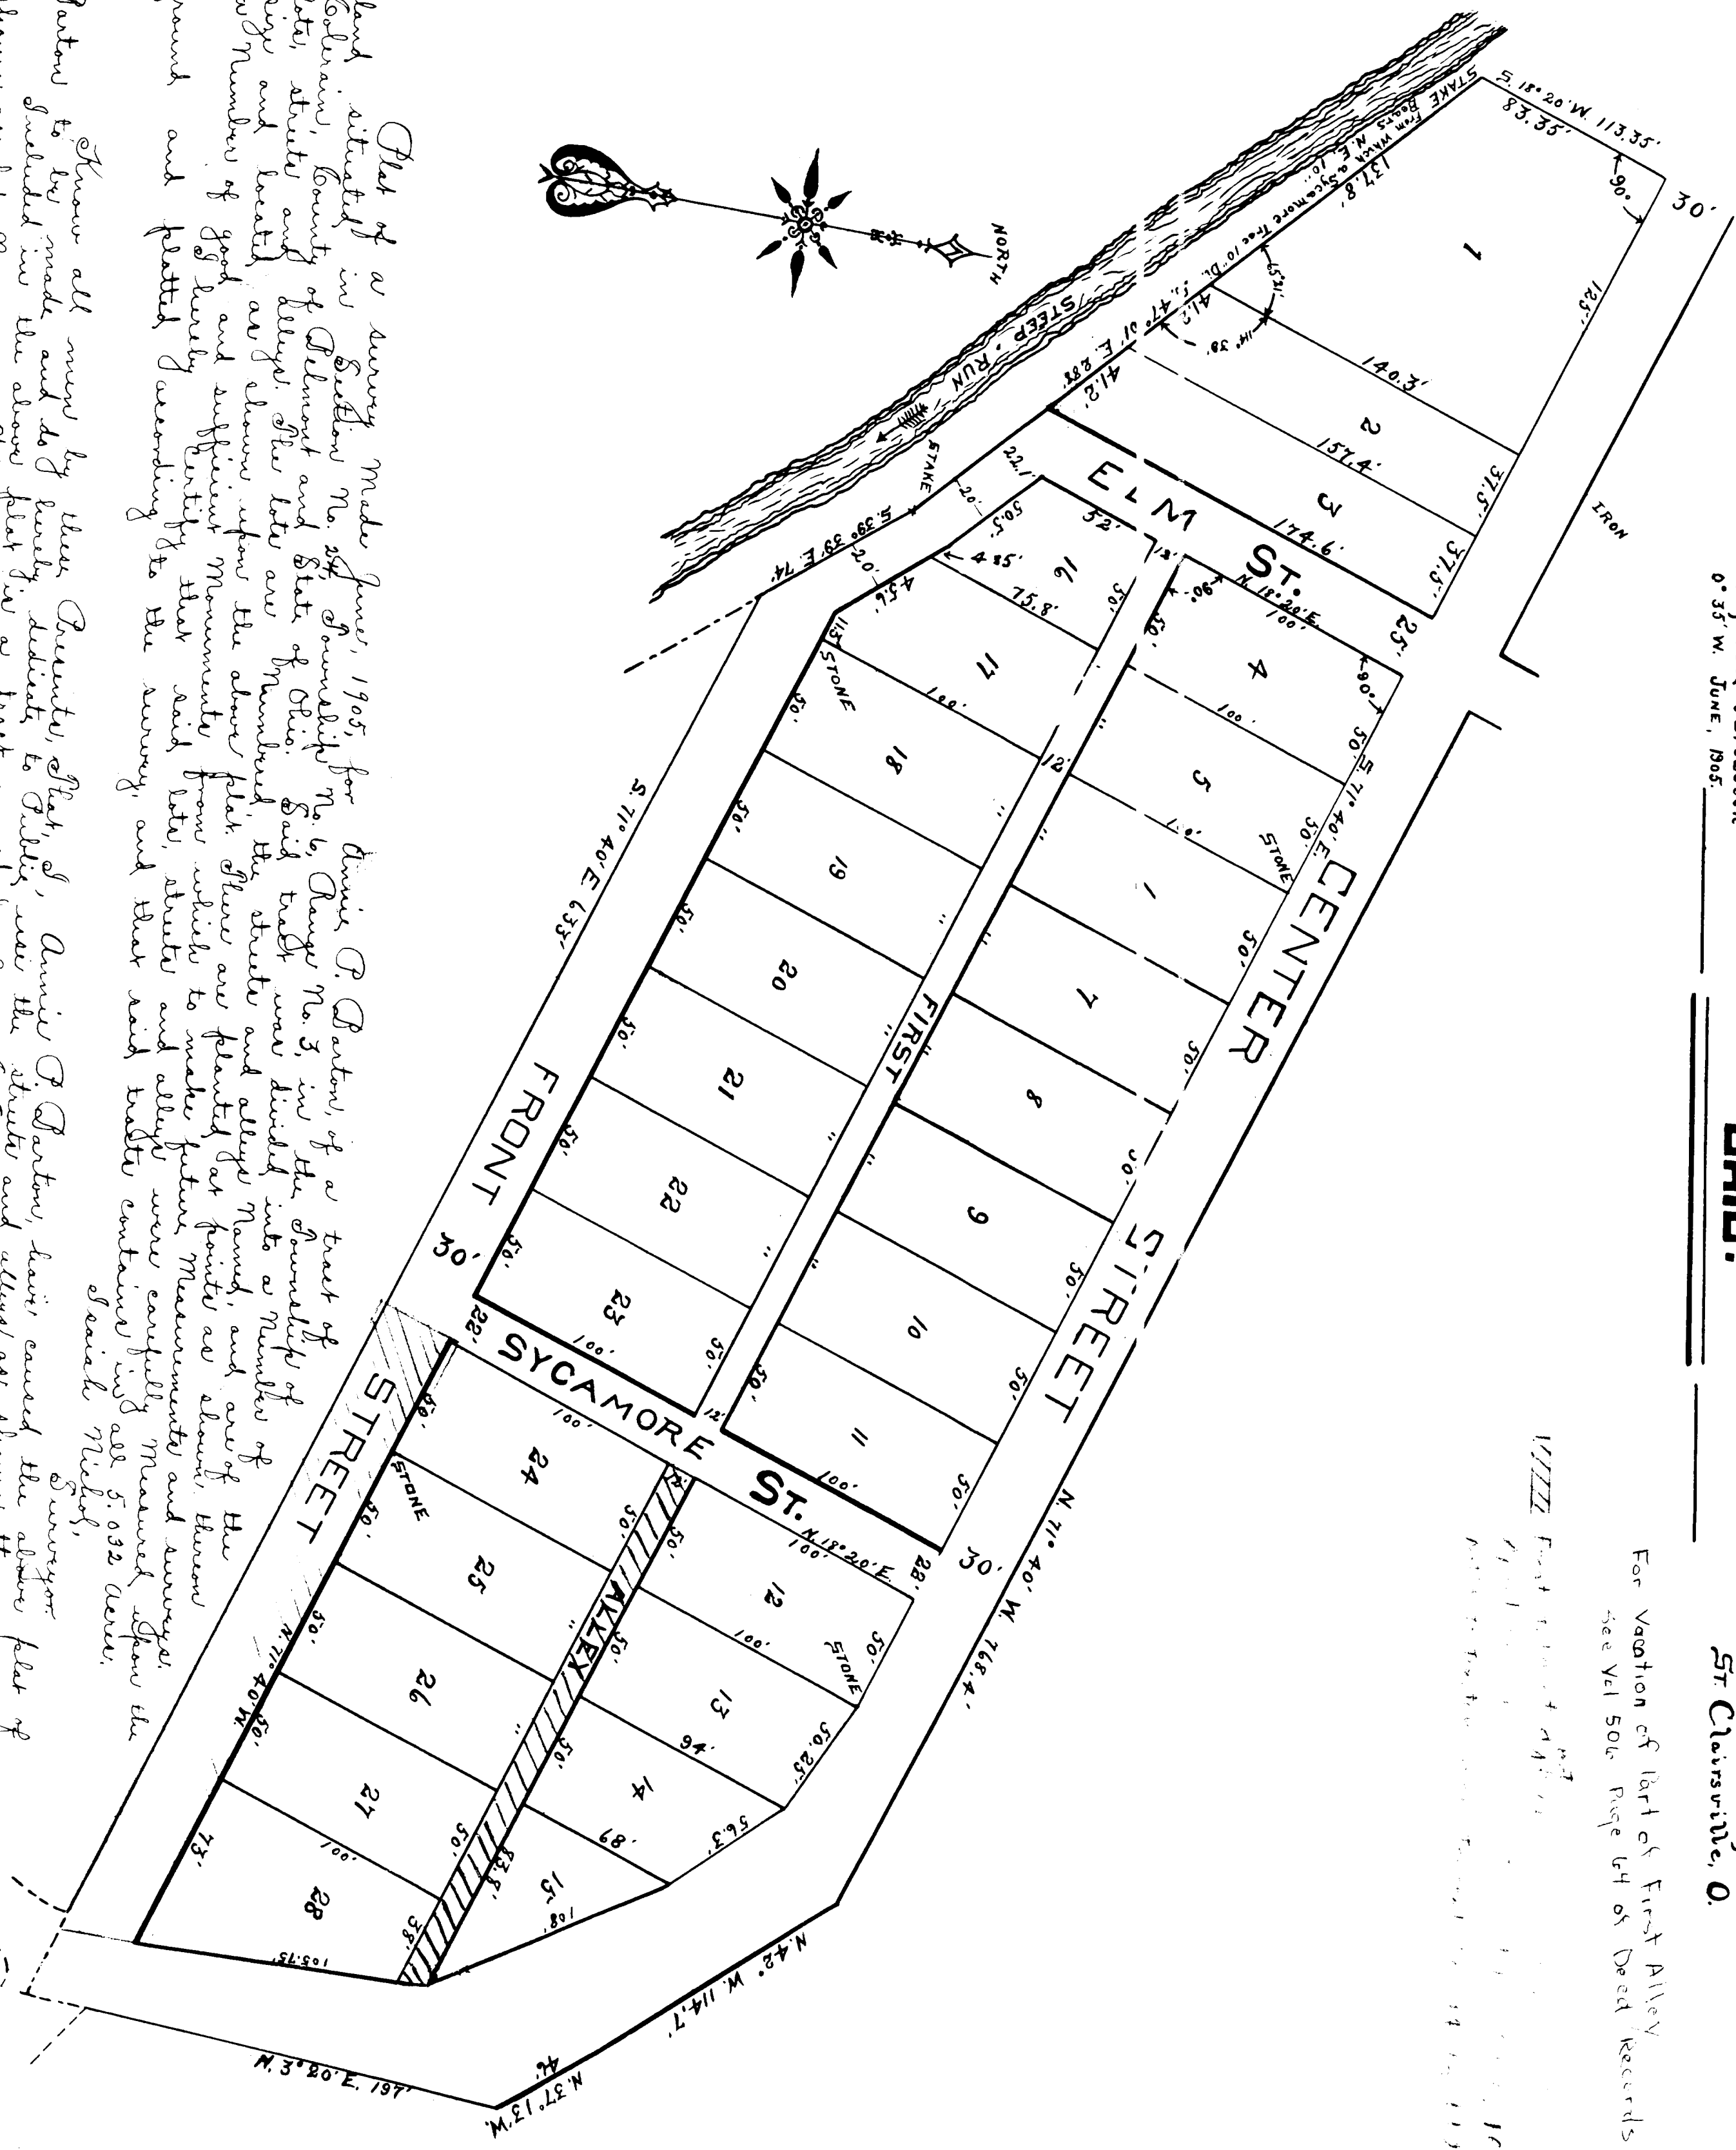







Isaiah Michol, Surveyor
Reviewed August 23-1905 at 11 A. M.
Recorded September 7-1905

John H. McFarland, Recorder