


HOLLOWAY (CONTINUED)

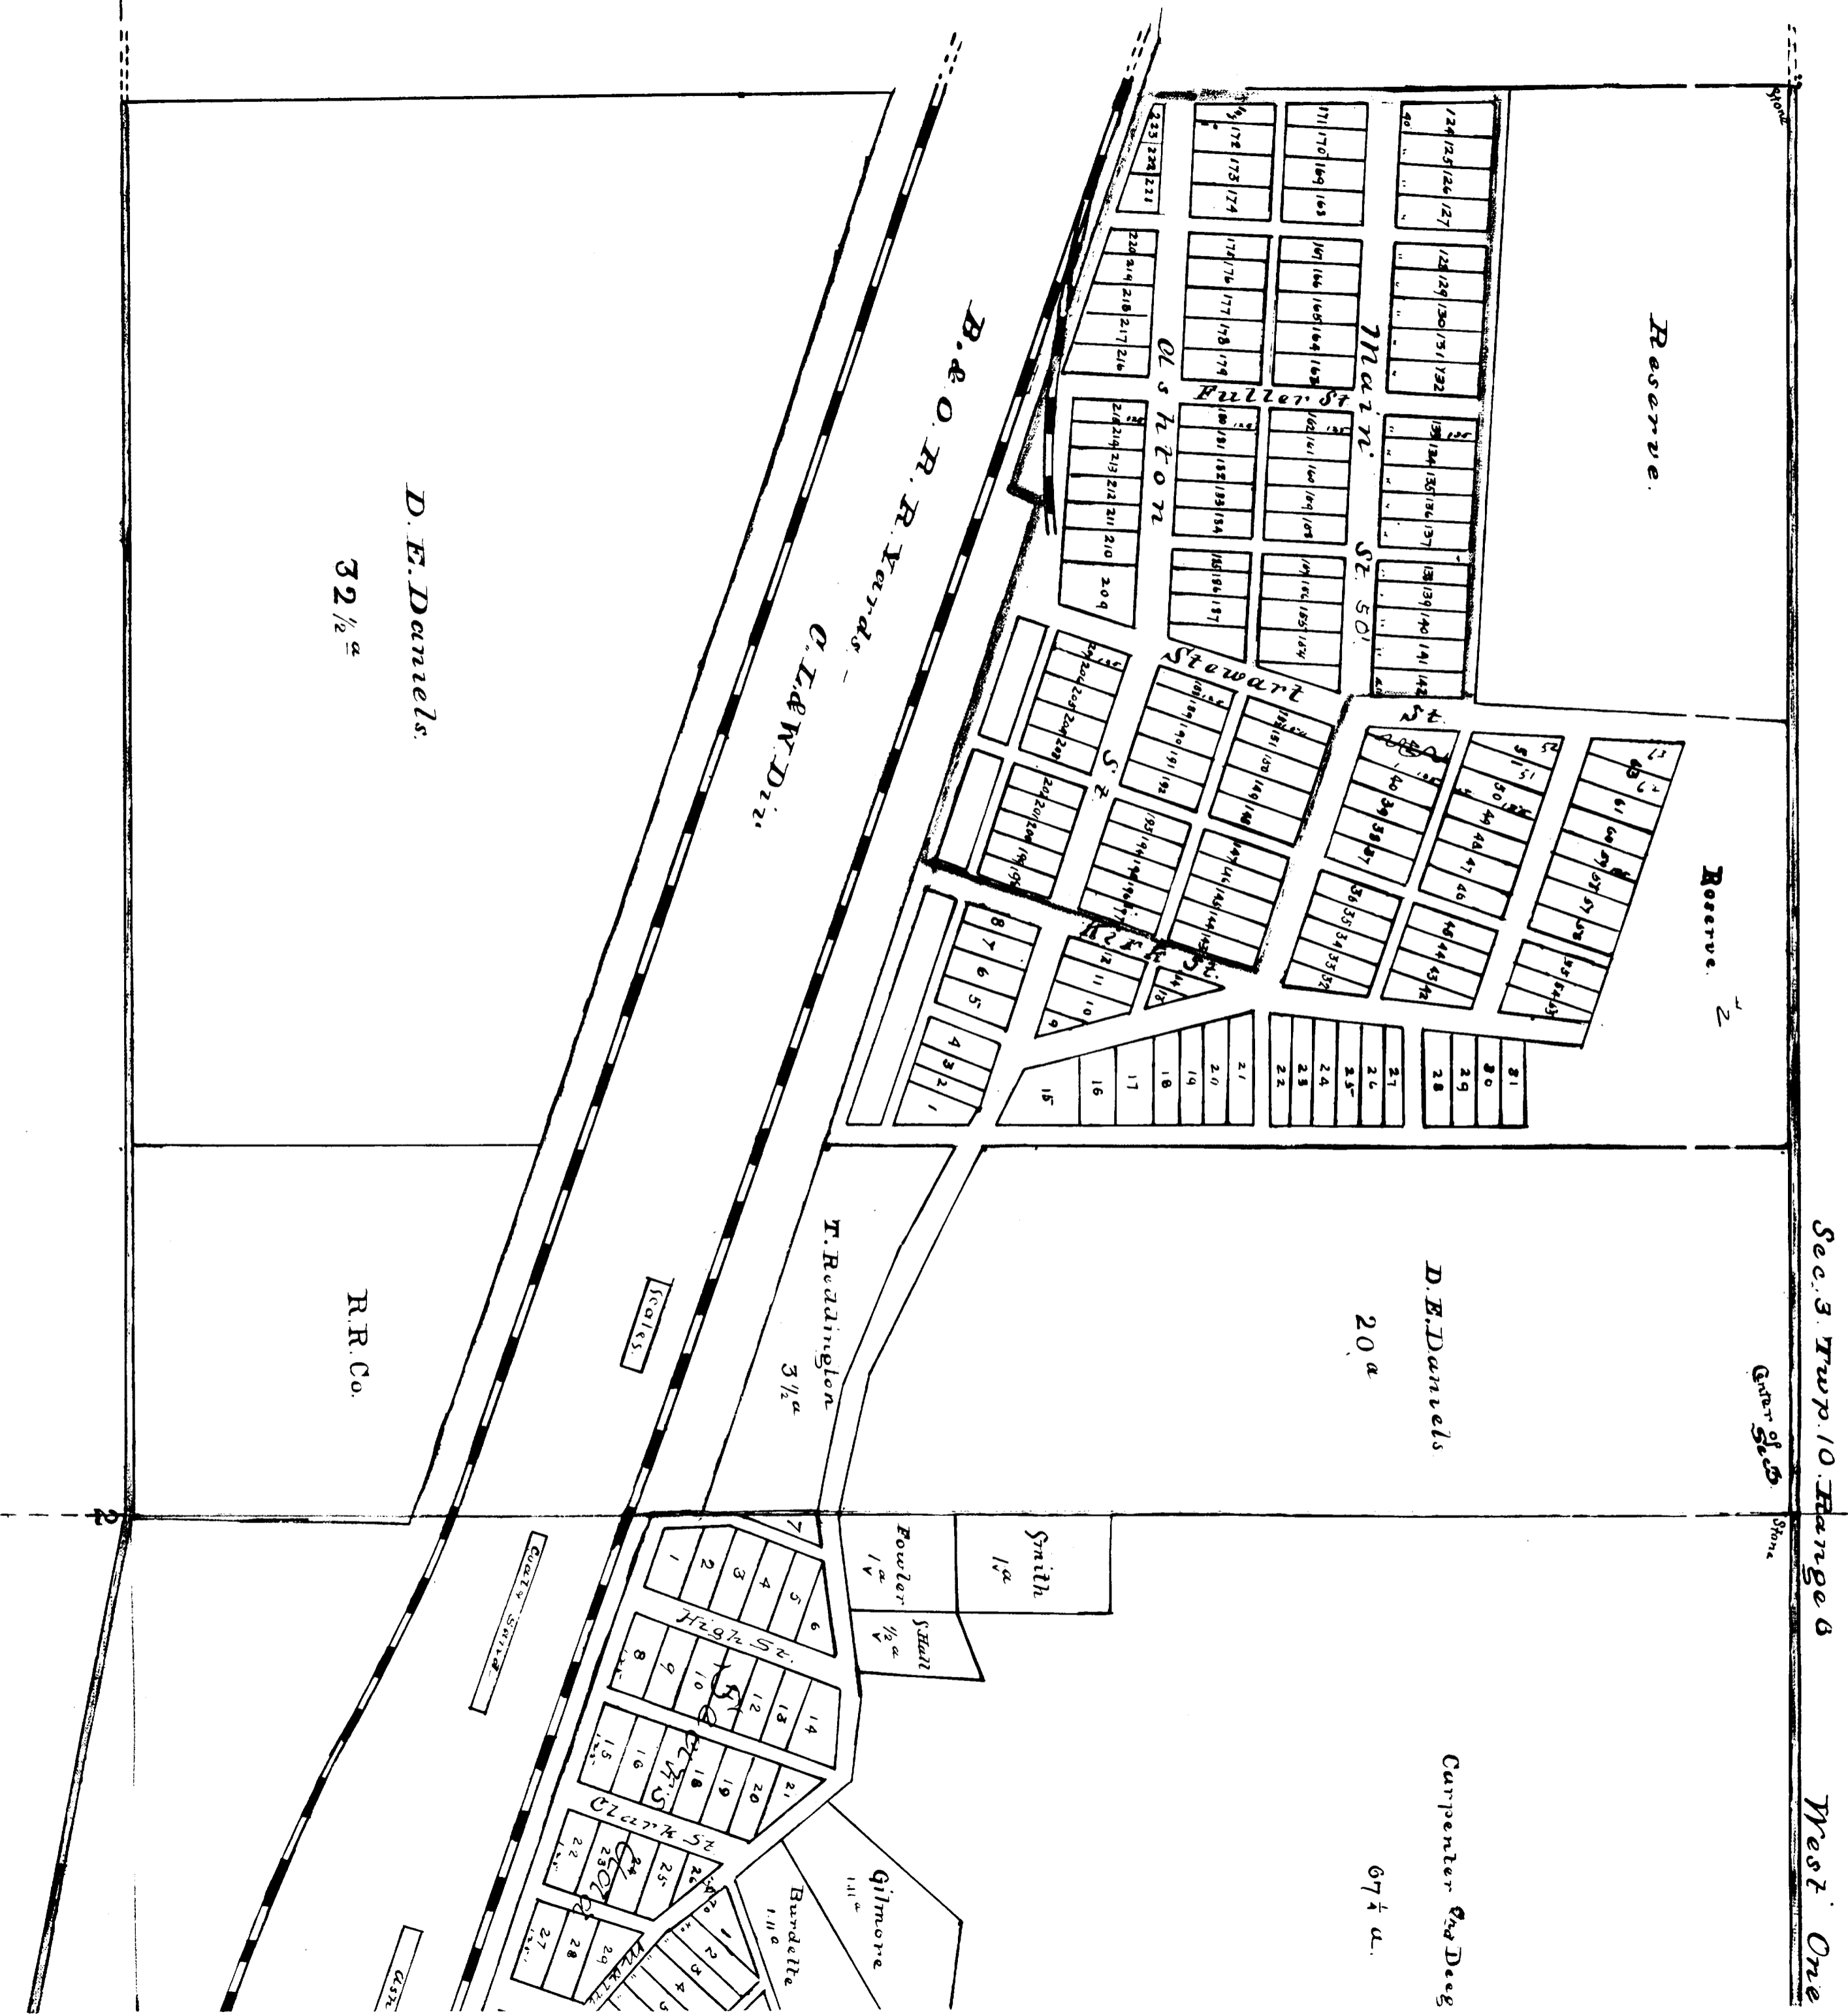

D. E. Daniels

32 1/2 a

R.R. Co.

B. & O. R. R. Tracks

C. L. & W. D. 2 1/2

T. Readington

3 1/2 a

D. E. Daniels

20 a

Carpenter & Deeg

67 1/4 a.

Smith 1 a

Rowler 1 1/4 a

Shan 1/2 a

Gilmore 1 1/4 a

Burdette 1 1/2 a

Shoebly certifies the above to be a correct map
and description of the village of Holloway, Ohio.

Wm. S. Ashburn,
Surveyor.

Certified to before me a Notary Public
this 16th day of August, 1905 -

A. W. Brown,
Notary Public.

Filed Aug 16, 1905 at 11. am
Recording 28 1905 - J. M. Standish
Recorder.

(S.S.)