


HUTCHISON TO BARNESVILLE OHIO.

Scale 80ft = 1 Inch

D.C. Kennon & Son, Engrs
Aug. 5, 1905

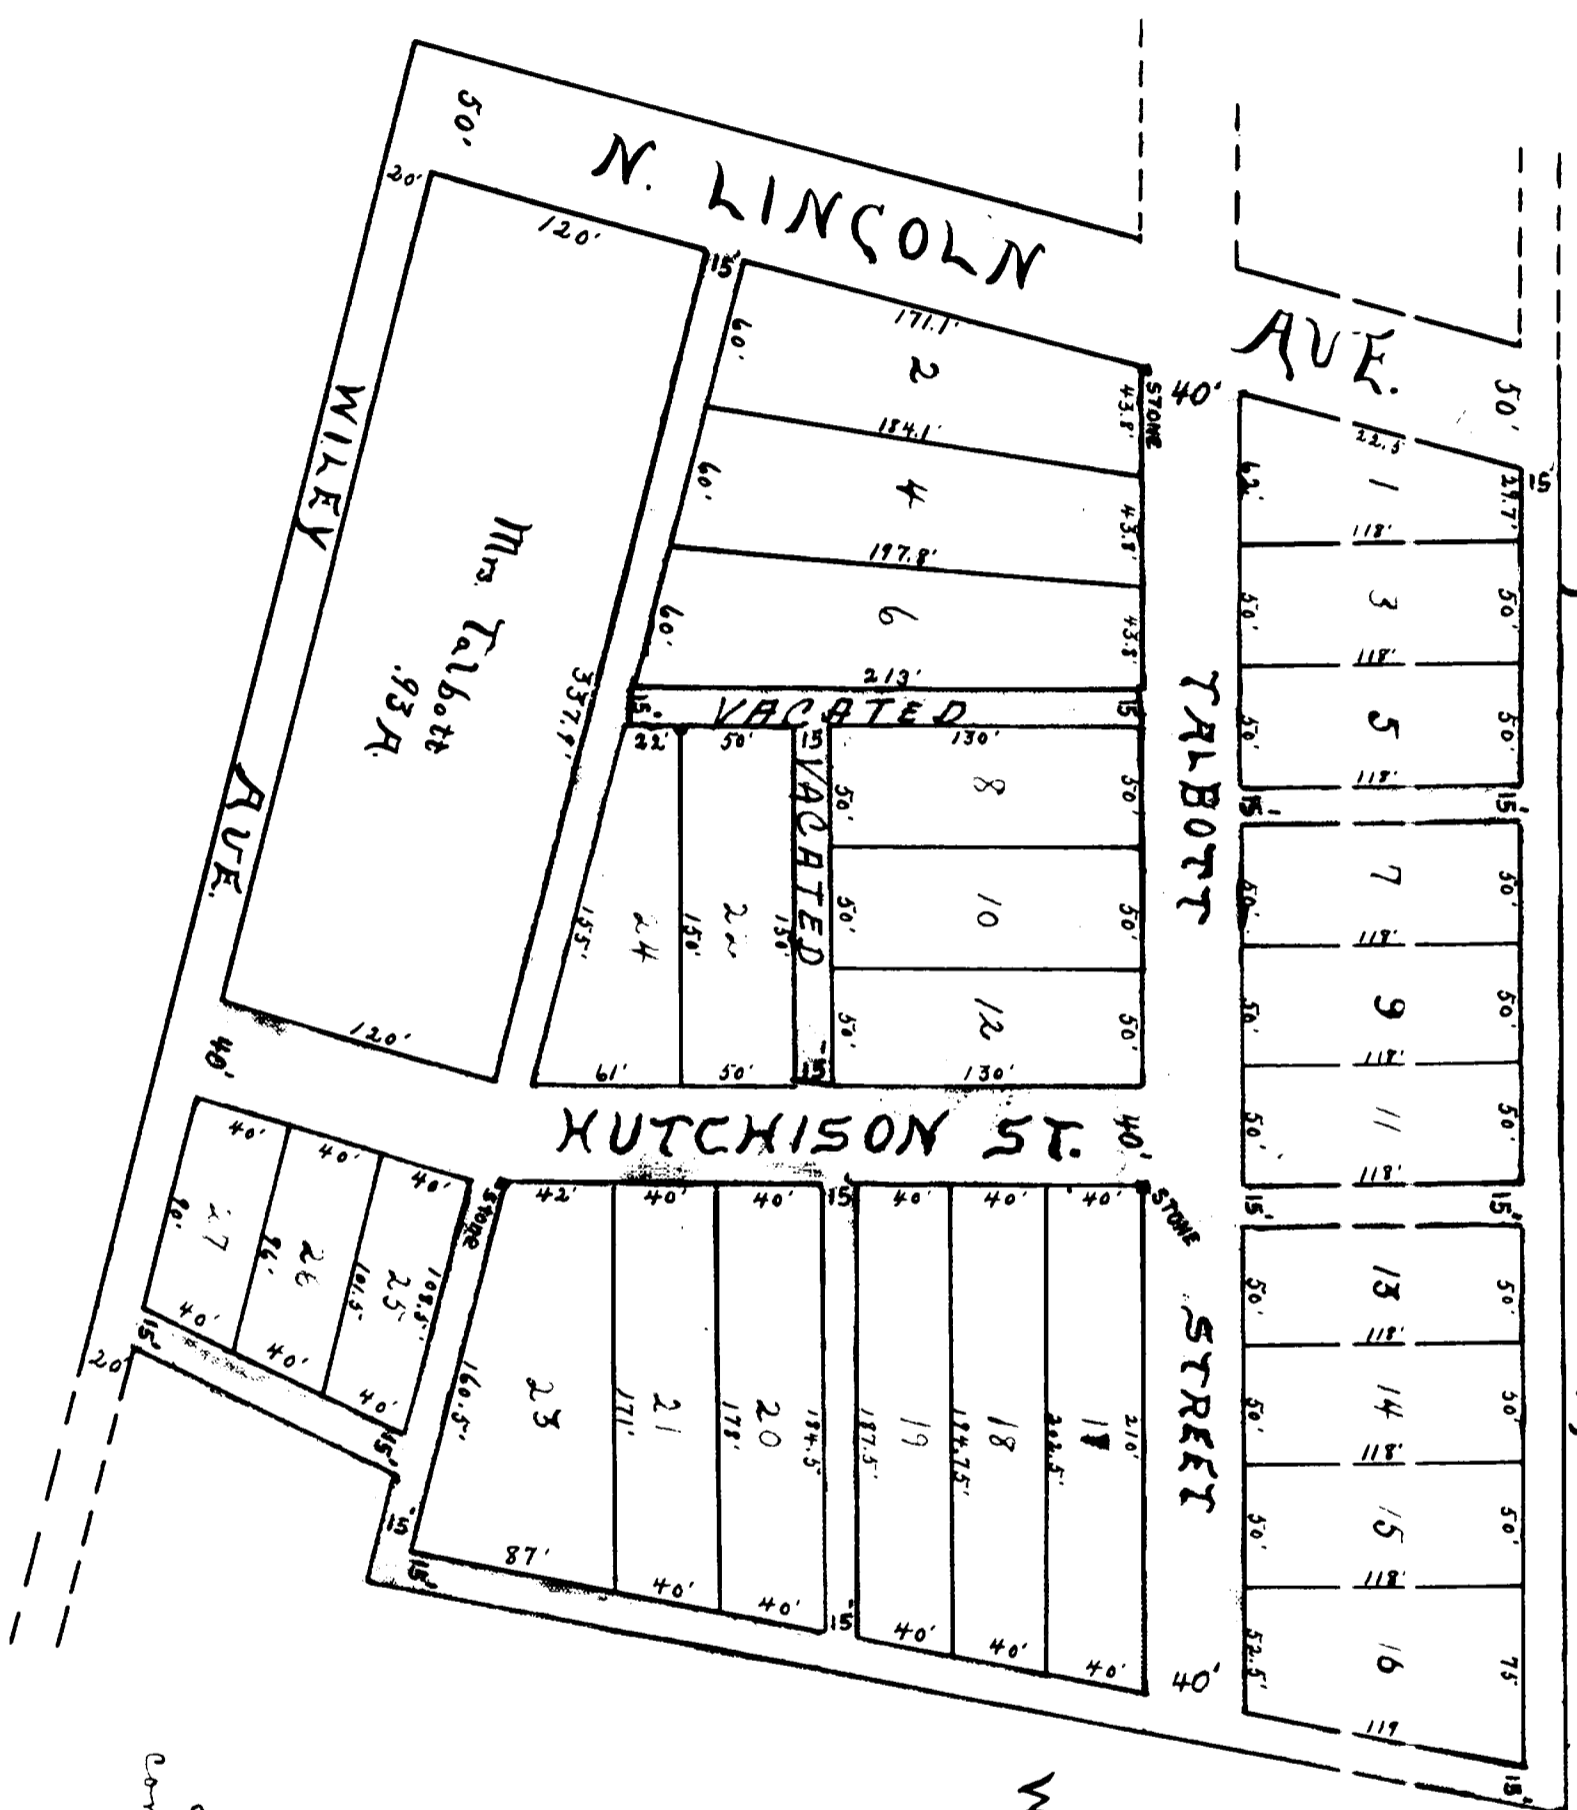

I certify the above to be a correct plat in lots = 4.52 A. "Sts and Alleys" = 1.57 A. D. C. Kennon and Son, Engrs.

Shower all men by their inventors: That was E. J. Hutcheson and Lucy J. Hutcheson, his wife, of Belmont County Ohio, do by their parents give Grant and forever convey the within Streets and Alleys as pointed yellow in the below added to the Town of Barnesville, Ohio for public use in for example.

State of Ohio Belmont County ss. Before me a Notary Public's in and for said County personally appeared the above named E. J. Hutcheson and Lucy J. Hutcheson who acknowledged the signing of the above to be their voluntary act and deed for the use and purpose therein mentioned. Witness my hand this 15th day of August 1905. David E. Kennon Notary Public

Given in to certify that at a regular meeting of the council of the Village of Barnesville held on the 17th day of August 1905 an ordinance was duly passed adopting and confirming the dedication of the Streets, Avenues, Alleys and public ways as shown on this plat. Witness our hands and seal this 26th day of August 1905.

Transferred September 7-1905
A. M. Dwyer Auditor
by Roy H. Keifer Deputy

Received Sept. 7th 1905 at 9 A.M.
Recorded Sept. 9-1905 John H. M. Ireland Recorder
See Book Volume 468
Page 103 for location
of Alley. 6-18-03

Attest: E. M. Walker
J. A. Smith,
Mayor