


PLAT OF  
 RICHMOND'S SUBDIVISION OF OUT NO. 2 OF  
 HILLES' 1<sup>st</sup> ADDITION TO BARNESVILLE, OHIO.

EUCLID AVENUE.

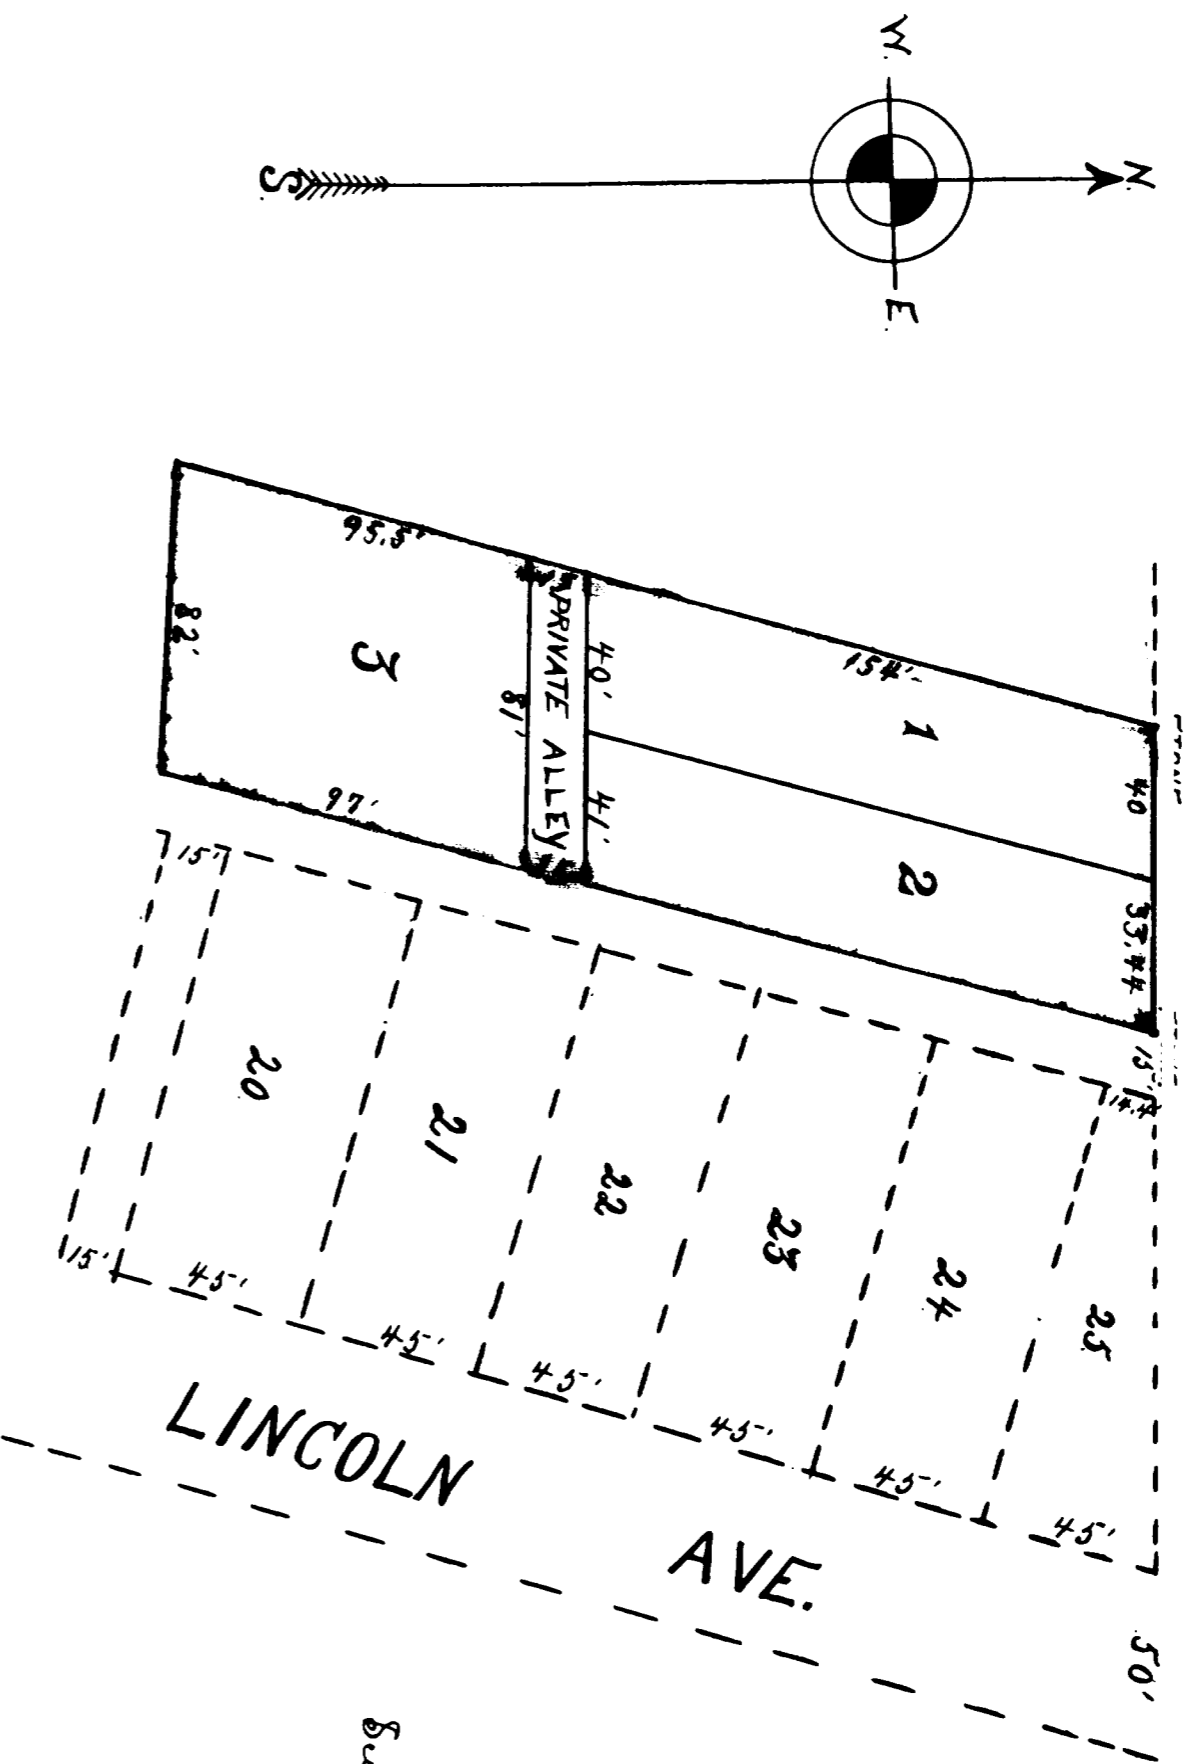

I certify the above Plat to be correct.  
 D. G. Stinson, Surveyor  
 Mch. 20<sup>th</sup> 1906.

Scale 50 ft. to an inch.

I, W. J. Richmond, owner of the above described land, hereby certify that I have caused this plat to be made, and believe the same to be correct and valid.

Witness my hand and seal this 18<sup>th</sup> day of July, 1906.

W. J. Richmond

State of Ohio, Hamilton County, ss:  
 I, J. W. Hitt, Notary Public, do hereby certify that the above and said plat was duly recorded and filed for record in the office of the Hamilton County Auditor on the 18<sup>th</sup> day of July, 1906.

J. W. Hitt  
 Notary Public

Hamilton Auditor  
 D. G. Stinson

Recorded for Record Apr. 18<sup>th</sup> 1906 at 3 P. M.  
 Recorded July 2<sup>nd</sup> 1906.  
 John W. Hitt  
 Recorder.