


BRIDGEPORT. Extension of Corporation.

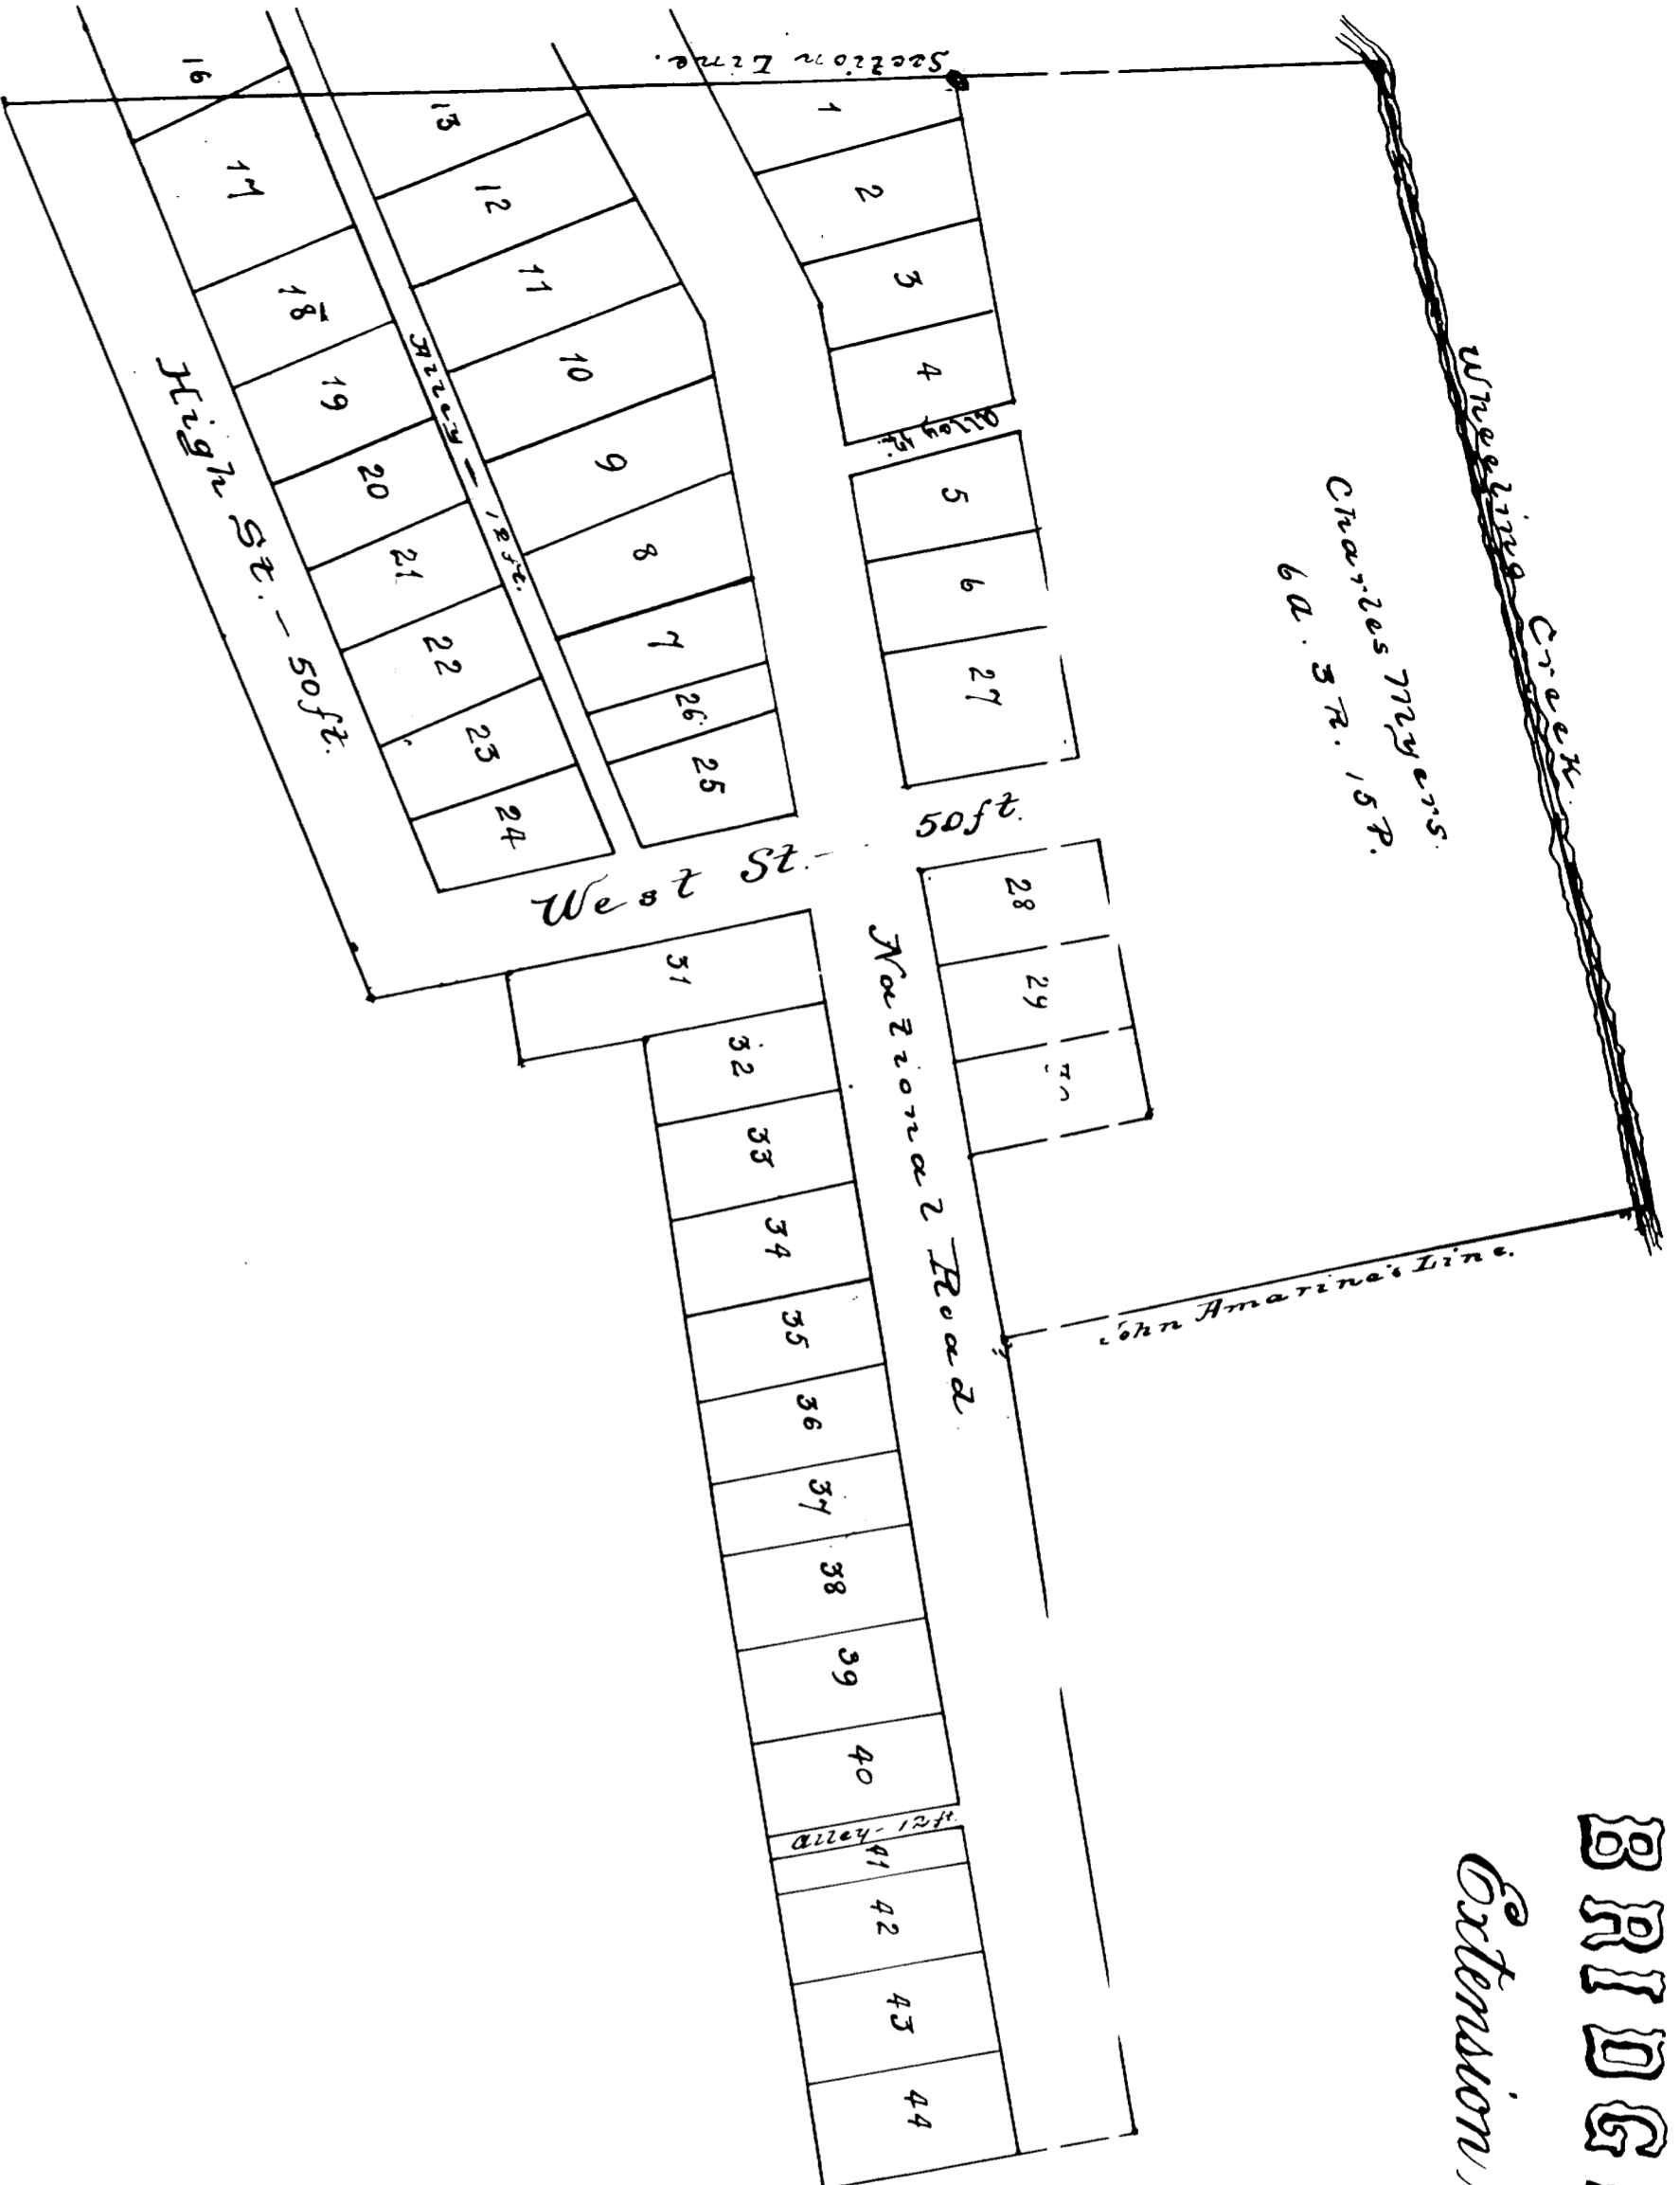

tion of said territory: therefore, to it; Overland that the territory described in the petition of Oliver Henderson and others, has been surveyed and now is a part of the incorporated village of Bridgeport and that the Clerk make out certified copies of the petition, order of the Commissioner, and the several orders of Council, for the Recorder, and Secretary of State, in pursuance of the 684 Sec. of the Municipal Code.

State of Ohio Belmont County ss:
 J. Q. Mitchell, Clerk of the Incorporated Village of Bridgeport, in said County hereby certify that the foregoing is taken, and correctly copied from the original record now on file in my office.
 Witness my signature and official seal, at Bridgeport, this 15th day of April A. D. 1870.
 Entered for Record April 18th 1870. J. Q. Mitchell,
 Recorded April 15th 1870. Wm. H. Cannon Sec. Clerk of said Village.
 Per J. M. Riley.

Reardeck