


CAB. C SLIDE 3

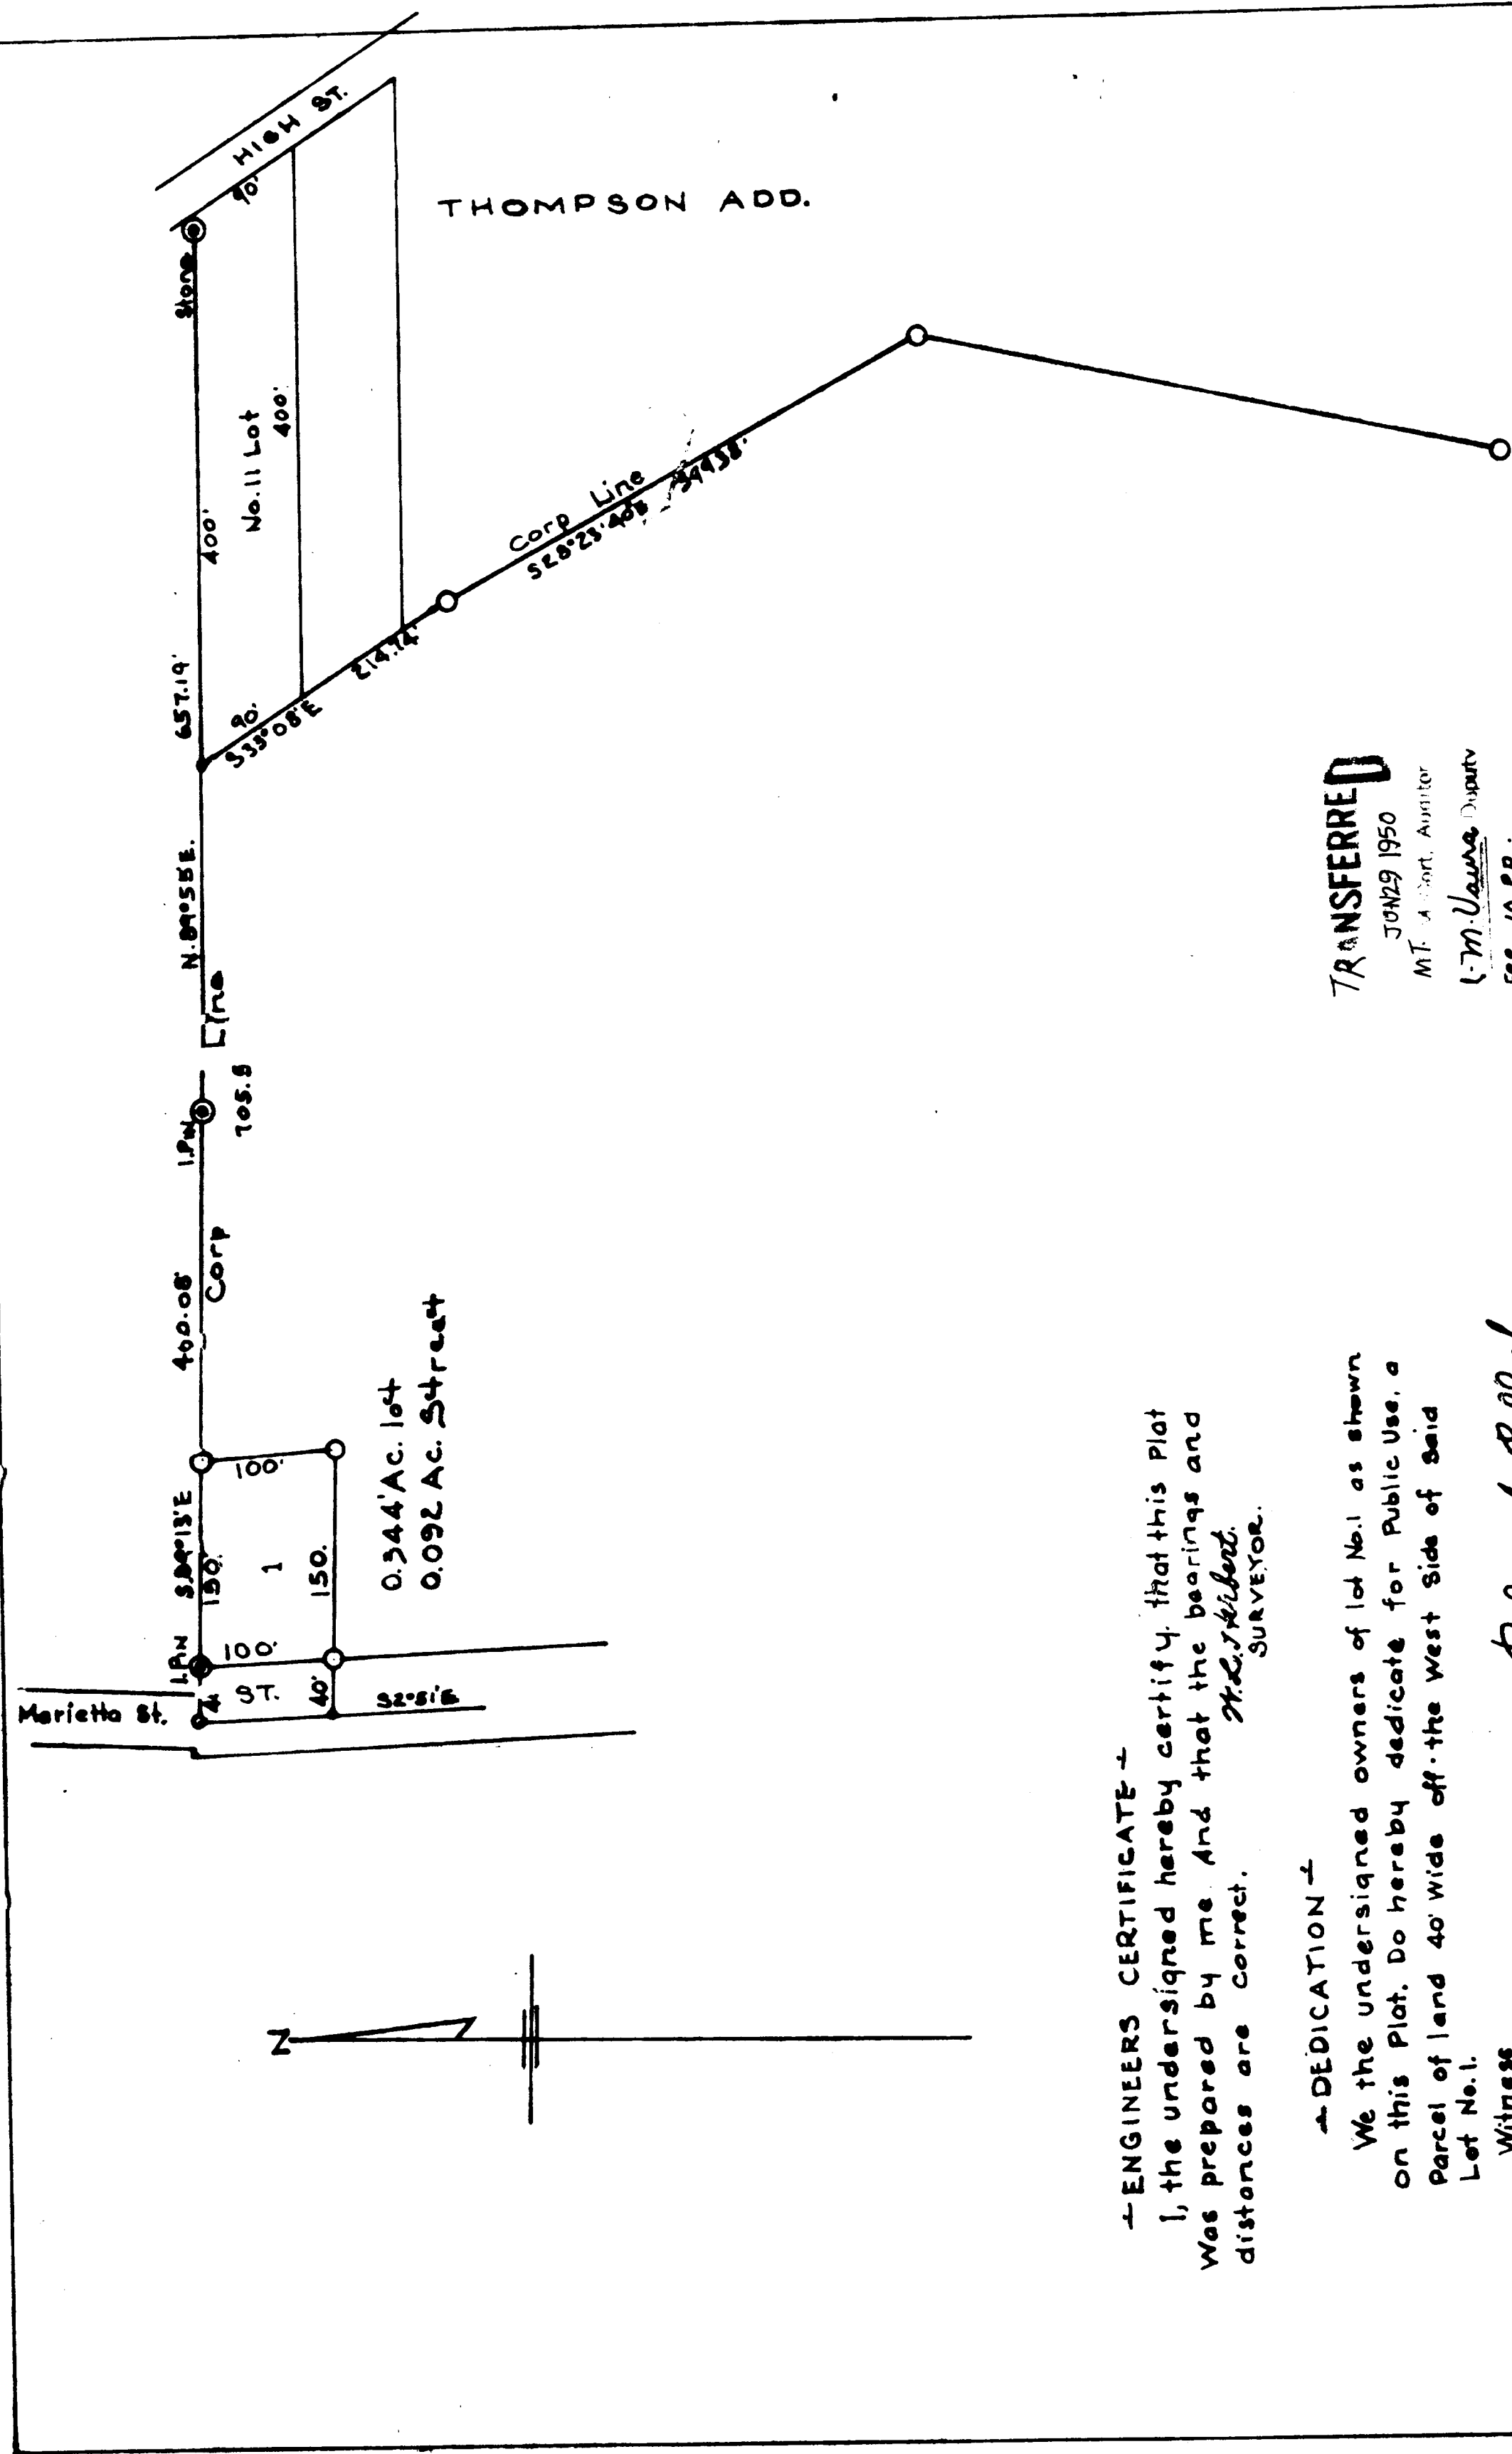

TRANSFERRED
 JUN 29 1950
 M.T. A. BART, Auditor
 L.M. VAUGHAN, Deputy
 REC. 10 P.M.

#48583 #3.10

**POLLOCK ADDITION
 TO
 ST. CLAIRSVILLE, OHIO.**

SCALE 1"=100 FT.
 7/2-8 1950
 7/3-9

VOLUME 11 PAGE 3

→ ENGINEERS CERTIFICATE →
 I, the undersigned hereby certify that this Plot
 was prepared by me and that the bearings and
 distances are correct.
 M.C. McLeod,
 SURVEYOR.

→ DEDICATION →

We the undersigned owners of lot No. 11 as shown
 on this Plot, do hereby dedicate for Public Use, a
 Parcel of land 40' wide off the west side of said
 Lot No. 11.

Witness
 D. Allen Bond
 Robert F. Pollock

Robert F. Pollock
 Robert F. Pollock

State of Ohio, County of Belmont, SS.
 Signed and Acknowledged before Me a Notary Public
 This 1st day of May 1950.
 D. Allen Bond
 Notary Public

Approved by the Board of County Commissioners by
 Resolution dated the 27th day of March 1950.
 W. H. Beckwith
 Auditor of Belmont Co. Ohio

Accepted by the Council of the Village of St. Clairsville, Ohio
 By 8-150
 Adopted the 5th day of March 1950
 W. H. Beckwith
 Mayor