



SCALE - 1"=200'

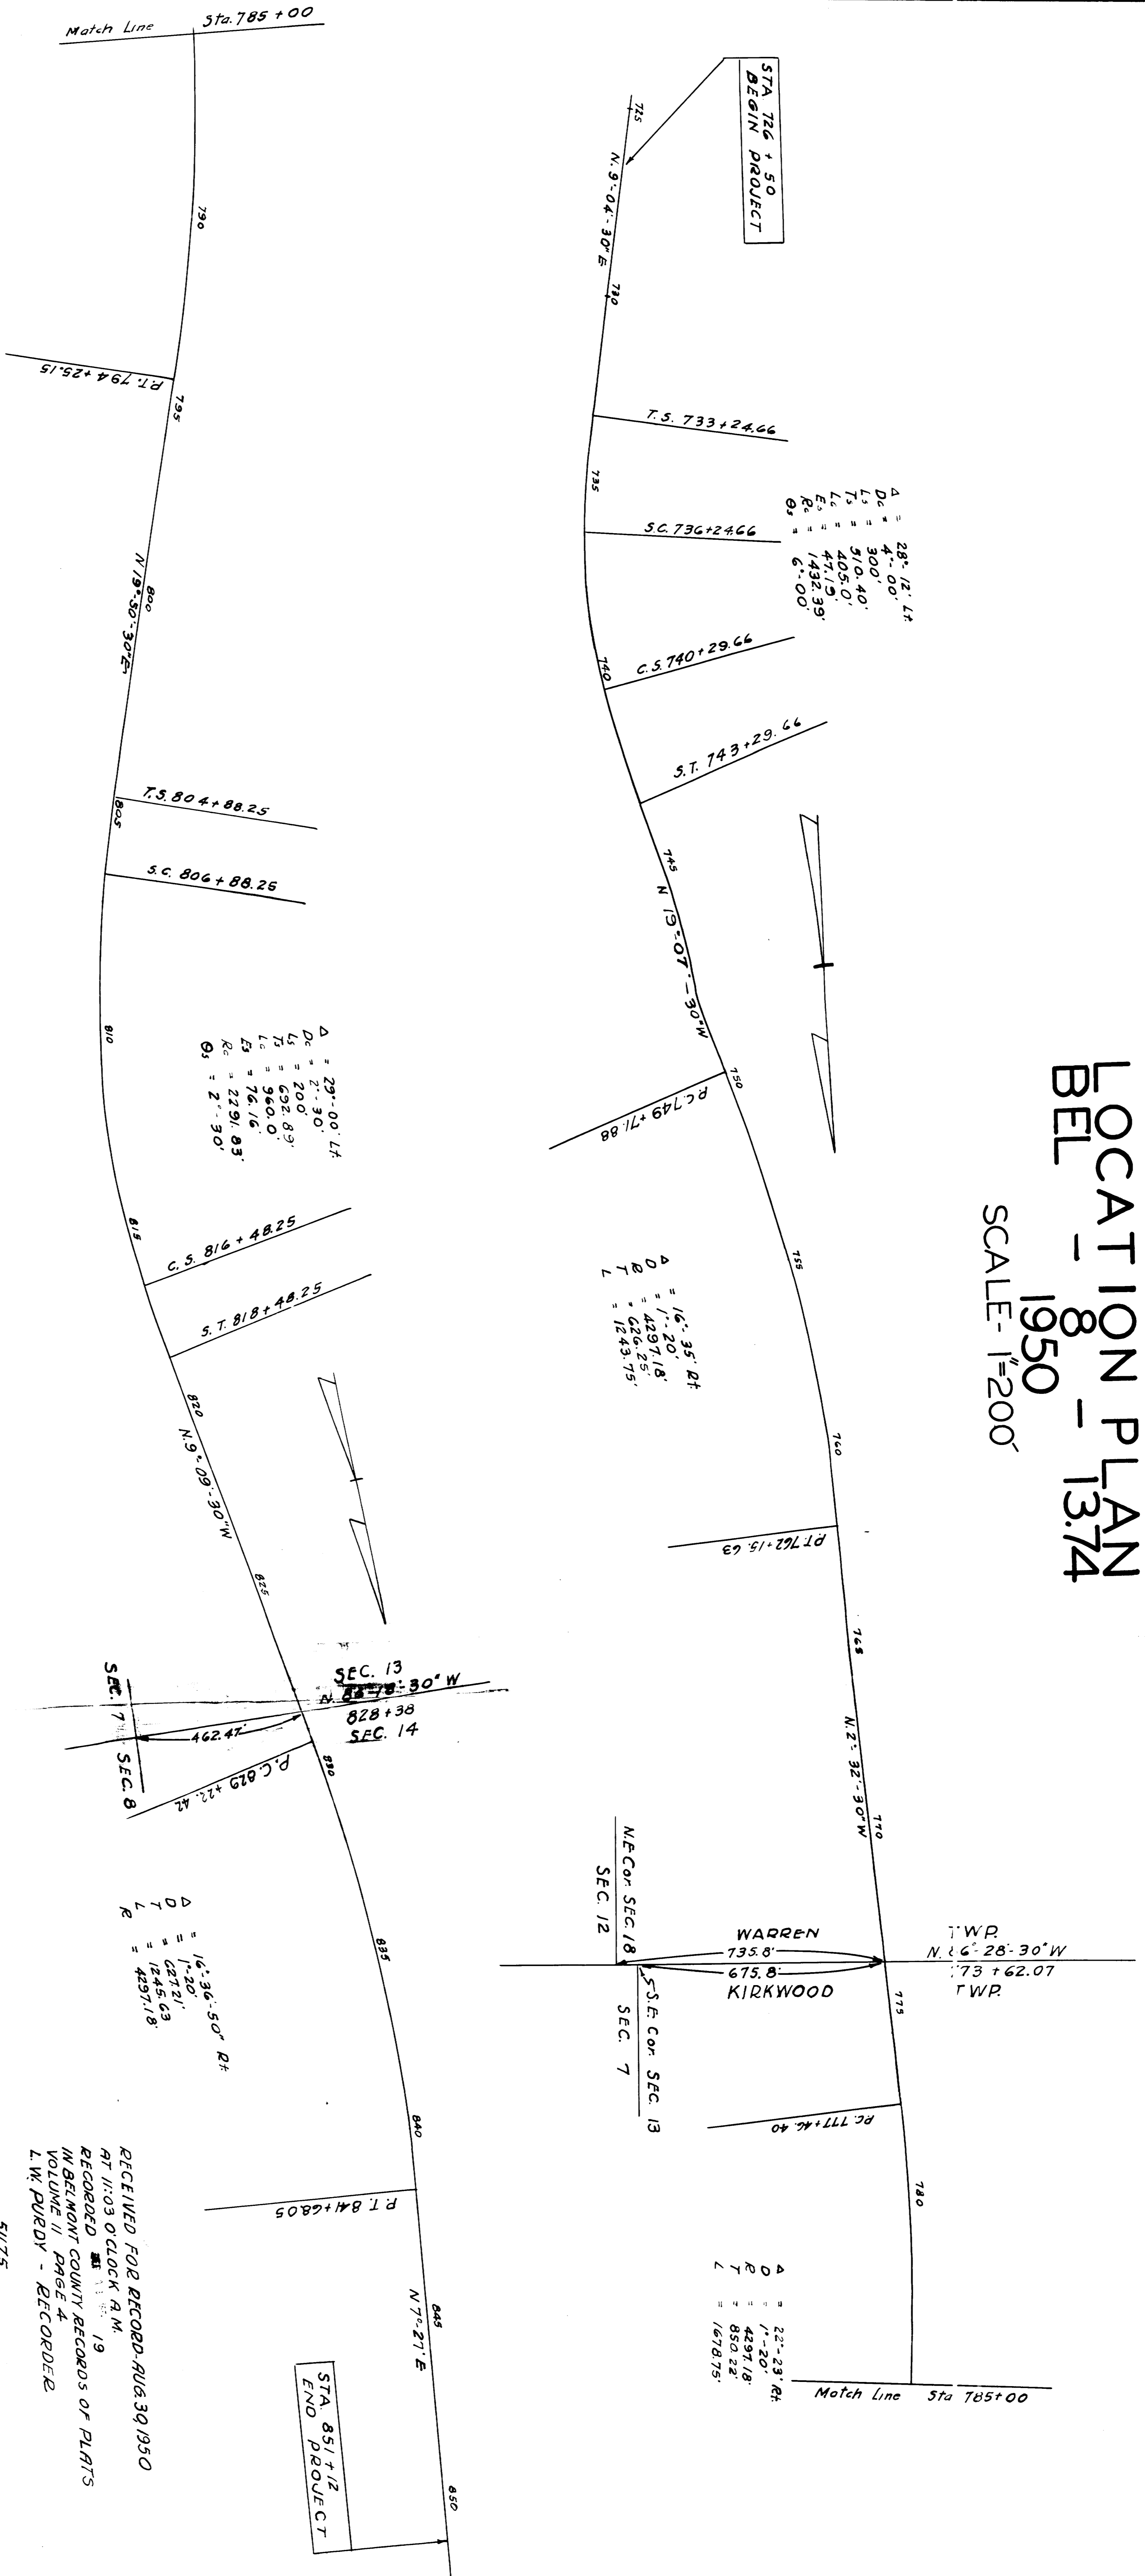



RECEIVED FOR RECORD - AUG 30 1950
 AT 11:03 O'CLOCK A.M. 19
 RECORDED IN VOLUME 19
 VOLUME 11 PAGE 4
 L.W. PURDY - RECORDER
 51175


