


CAB.C - SLIDE 6

6

RE-PLAT OF LOTS 1-7 THOMPSONS 1ST ADDITION ST. CLAIRSVILLE, O. SCALE: 1"=50' 1950

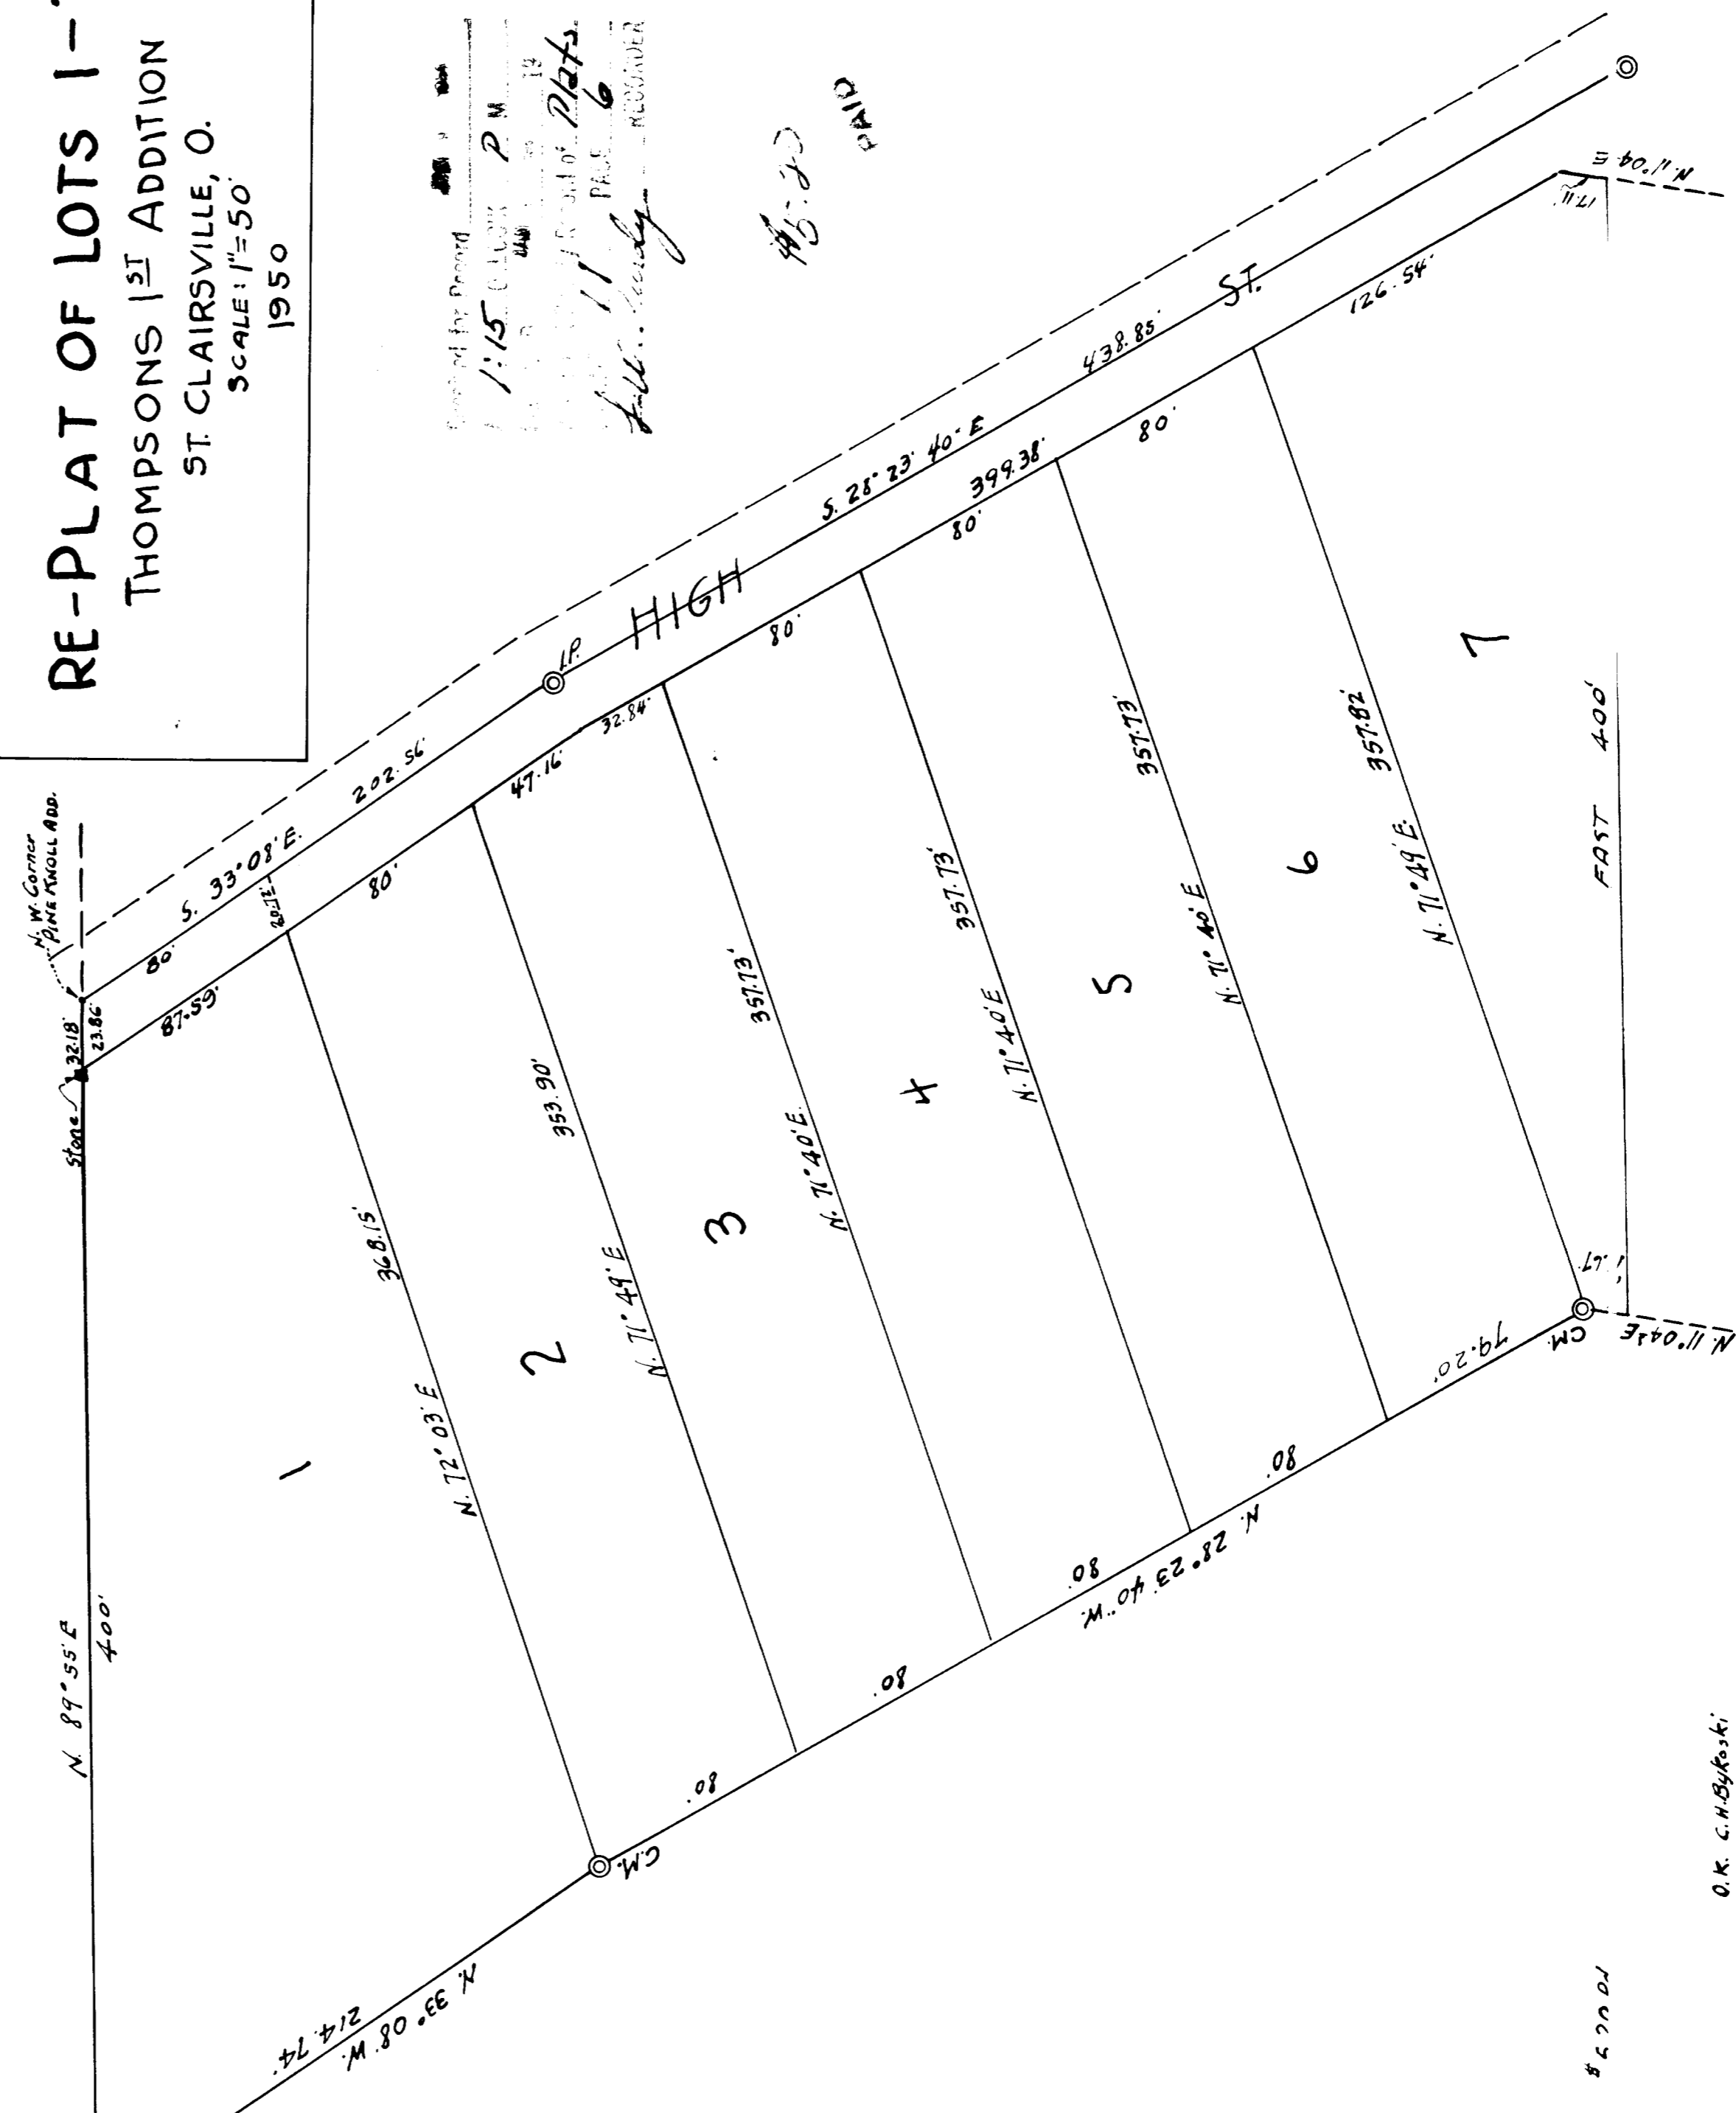

Recorded for Record
1:15 P.M.
11th day of Oct. 1950
Fall. Sec. 6
RECORDED

AGREEMENT

We, the undersigned, being all the owners of Lots 1, 2, 3, 4, 5, 6 and 7, in THOMPSON FIRST ADDITION, to the VILLAGE OF ST. CLAIRSVILLE, BELMONT COUNTY, OHIO, as the same is platted and of record in PLAT RECORD VOLUME 9, PAGE 140, do hereby agree to the elimination of the lot lines as shown on said plat and do also agree that the lines as platted hereon shall be the lot lines from this date.

In witness whereof We have hereunto set our hands of St. Clairsville, Ohio, this 11th day of Oct. 1950

Signed and Acknowledged
in the presence of

Craig Bethel
Otis Bethel

Albert M. Simpson
Edward H. Engelmeier
Ethel S. Engelmeier
Helan A. Taylor
Fred J. Taylor

STATE OF OHIO } ss
BELMONT COUNTY }

Before me, a Notary Public in and for said County and State, personally appeared the above named Albert M. Simpson, Edward H. Engelmeier, Ethel S. Engelmeier, Helan A. Taylor and Fred J. Taylor who acknowledged that they did sign the foregoing instrument and that the same was their free act and deed.

In testimony whereof I have hereunto set my hand and affixed my official seal at St. Clairsville, Ohio, this 11th day of Oct. 1950.

Craig Bethel
NOTARY PUBLIC

ENGINEER'S CERTIFICATE:
I the undersigned hereby certify that this plat was made from survey of the direction of the owners, that the monuments shown hereon are in place as shown and that the plat is correct.

8/29/50
O.K. CHRYSLER
L.L. HAYES
COUNTY ENGINEER