


SUB-DIVISION OF OUT-LOT-A
 PINE KNOLL ADDITION
 RECORDED VOL 9 - PAGE 101

Accepted by Council by Ordinance
 No. 673 dated Sept 4, 1951
 L. B. Bradfield
 Mayor
 W. Thornley Hunt
 Clerk

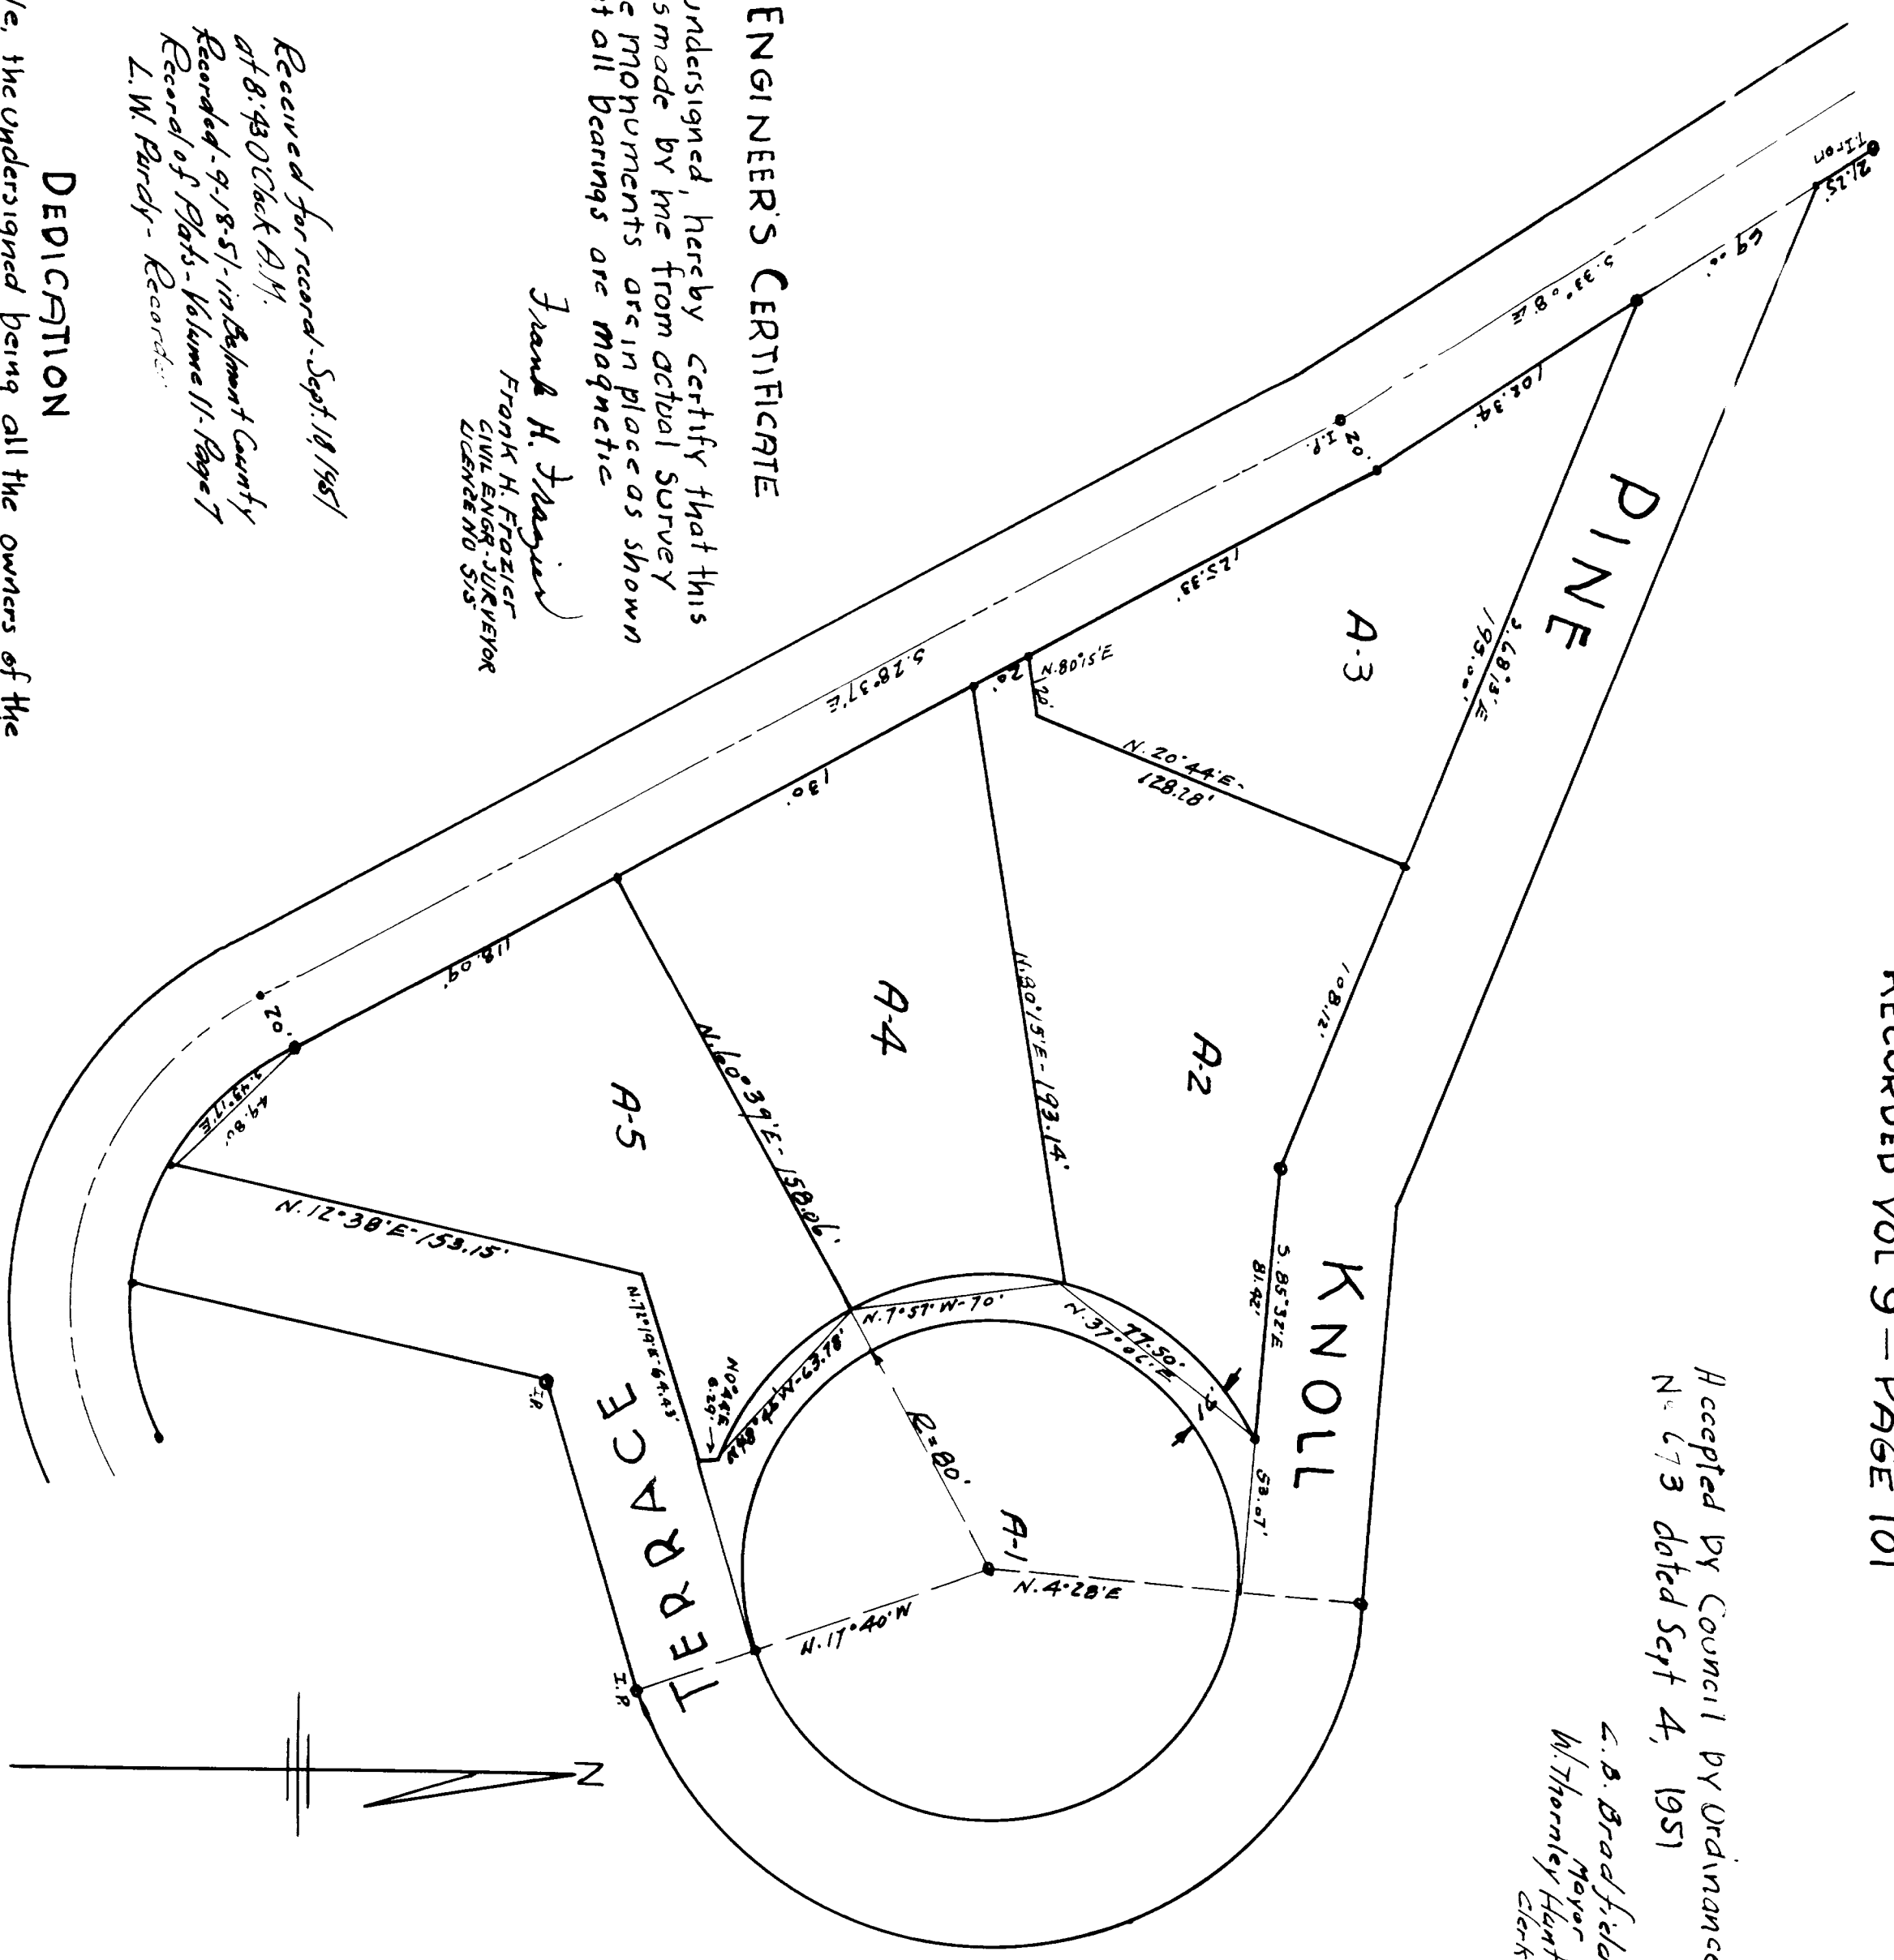

ENGINEER'S CERTIFICATE

I, the undersigned, hereby certify that this plat was made by me from actual survey and that all bearings are magnetic

8-15-51
 Frank H. Frazier
 CIVIL ENGINEER
 LICENSE NO. 515

Received for record - Sept. 11, 1951
 of 8:48 O'Clock A.M.
 Recorded - 9:18 51 - in Belmont County
 Record of Plats - Volume 11 - Page 7
 L.W. Pandy - Recorder

DEDICATION

We, the undersigned being all the owners of the Property shown on this plat do hereby dedicate to the Village of St. Clairsville for Public use the alley and street shown hereon.

Margaret A. Gray
 George W. Greig

State of Ohio
 Belmont Co. ss

I signed and acknowledged before me, a Notary Public, this 30 day of Aug 1951

Craig Bethel
 Notary Public Belmont County Ohio

#605
 Transferred Sept 18, 1951
 Wm. H. School Board
 Wm. White Deputy
 Fee - 50¢ pd.

SUB-DIVISION OF OUT-LOT A	
PINE KNOLL ADDITION	
ST. CLAIRSVILLE, OHIO	
Date 8-15-51	Frank H. Frazier Civil Engineering Surveyor St. Clairsville, Ohio
	Scale 1" = 50'

56.598
 7.35 Rad