

DEDICATION

We, the undersigned owners of Lots 1, 38 and 40 as shown hereon, do dedicate to the Village of Bethesda, Belmont County Ohio, for street purposes, that portion of said lots shown to be within the limits of the streets or alleys.

LOT No	OWNERS
1	John P. Carletti, Mary P. Carletti
38	Gertrude Lucas, Jennie Blancy
40	R. L. Blancy, Dexter Blancy, Marilyn J. Blancy

STATE OF OHIO }
BELMONT COUNTY } 55

Before me, a Notary Public, in and for said County, personally appeared the owners of the lots shown on this plat and acknowledged signing same and that the signing was their free act and deed.
In testimony whereof I hereunto set my hand and affix my official Seal this 11th day of April 1953

George W. Chaffy
Notary Public
Commission expires 5/15/53 - N.P.Sol

CERTIFICATE OF COUNCIL


This plat and dedication approved and accepted by the Council of the Village of Bethesda, Belmont County, Ohio by Ordinance No 322 dated May 12, 1953.

W.L. Kridow
Mayor
Inez Jackson
Clerk

4505 \$15.30 Paid

Received for Record OCT. 27, 1953
AT 10:35 O'CLOCK A.M.
RECORDED OCT. 29 1953
In Belmont County Record of PLATS
VOLUME 11 PAGE 23
RECORDED
RICK MYNARD

Transferred
Oct 27, 1953
W.T. Mc Coy, Auditor
F.A.S. - Deputy - 30¢ Fee Pd.
Approved - 10/23/53
E.J. Baccobella
County Engineer

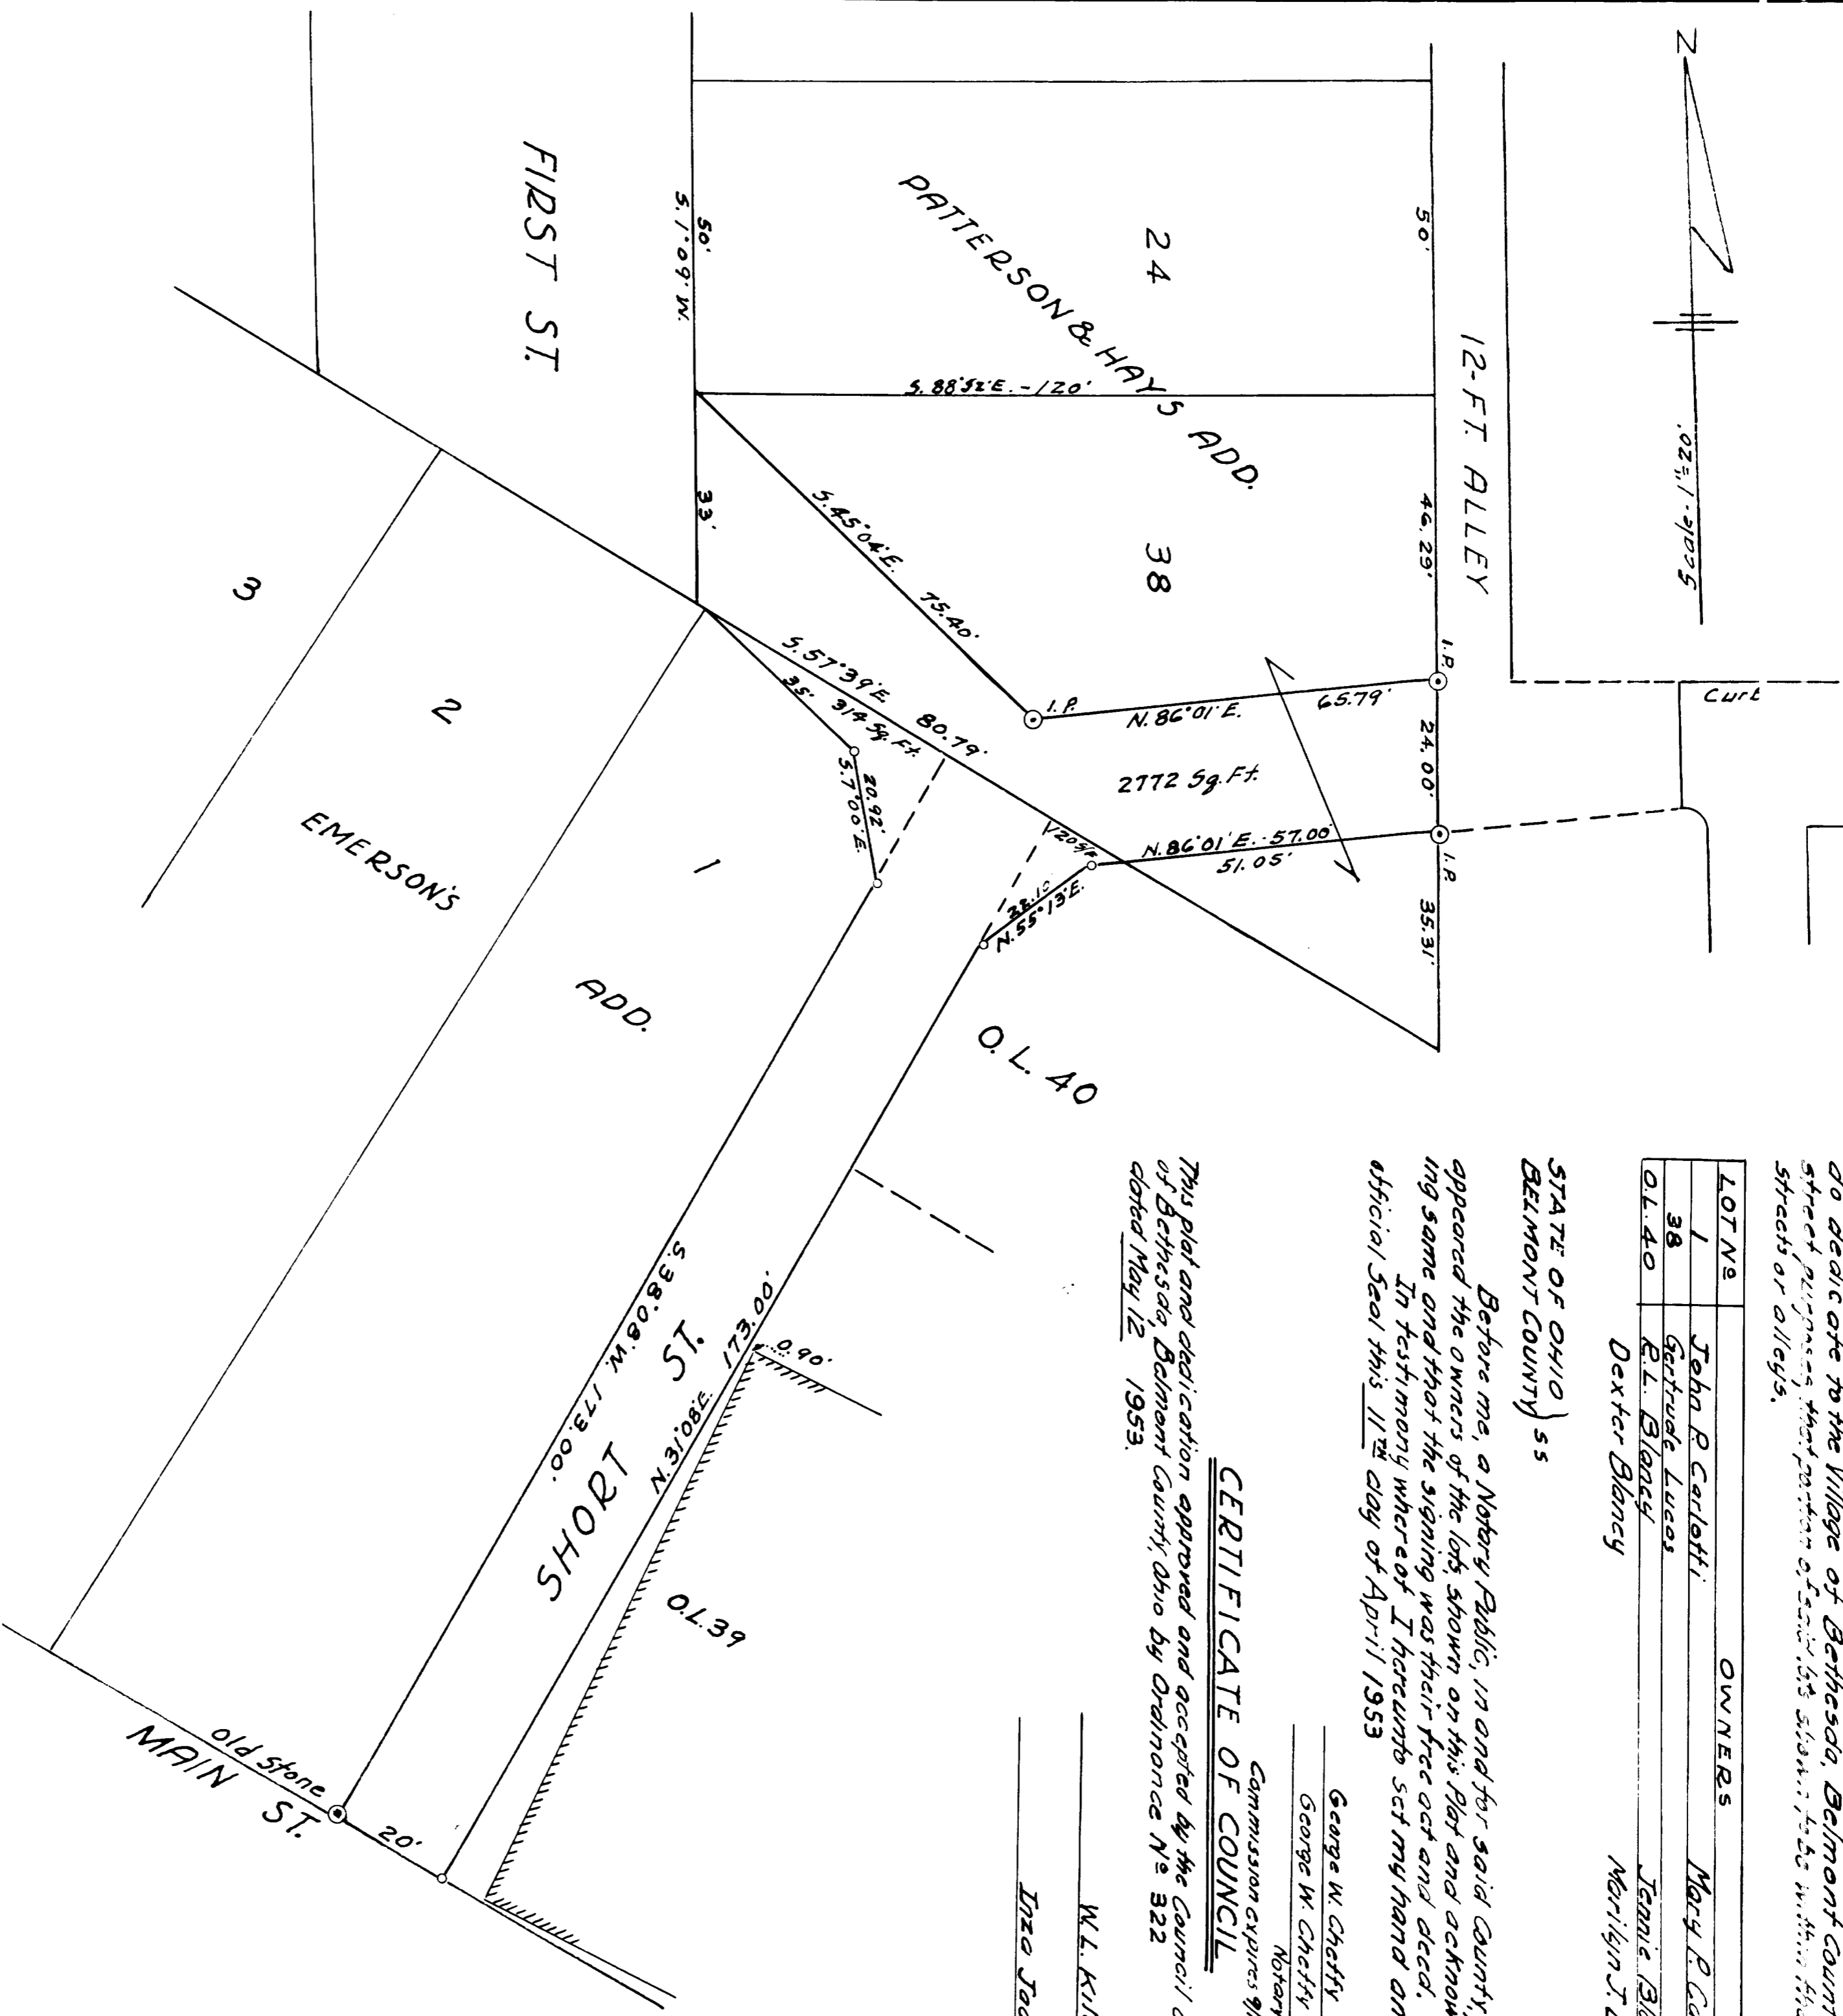

CERTIFICATE OF ENGINEER

I, the undersigned, a registered Civil Engineer, hereby certify that this plat was made by me at the direction of the Council of the Village of Bethesda, Belmont County, Ohio, that the monuments shown hereon are in place and that the bearings are magnetic.

Frank H. Frazier
Engineer
License No 515

DEDICATION OF
SHORT STREET
BETHESDA - BELMONT CO. O.

No. _____
Date 4-4-53
Scale - 1" = 20'